



SECTION THROUGH
A-A

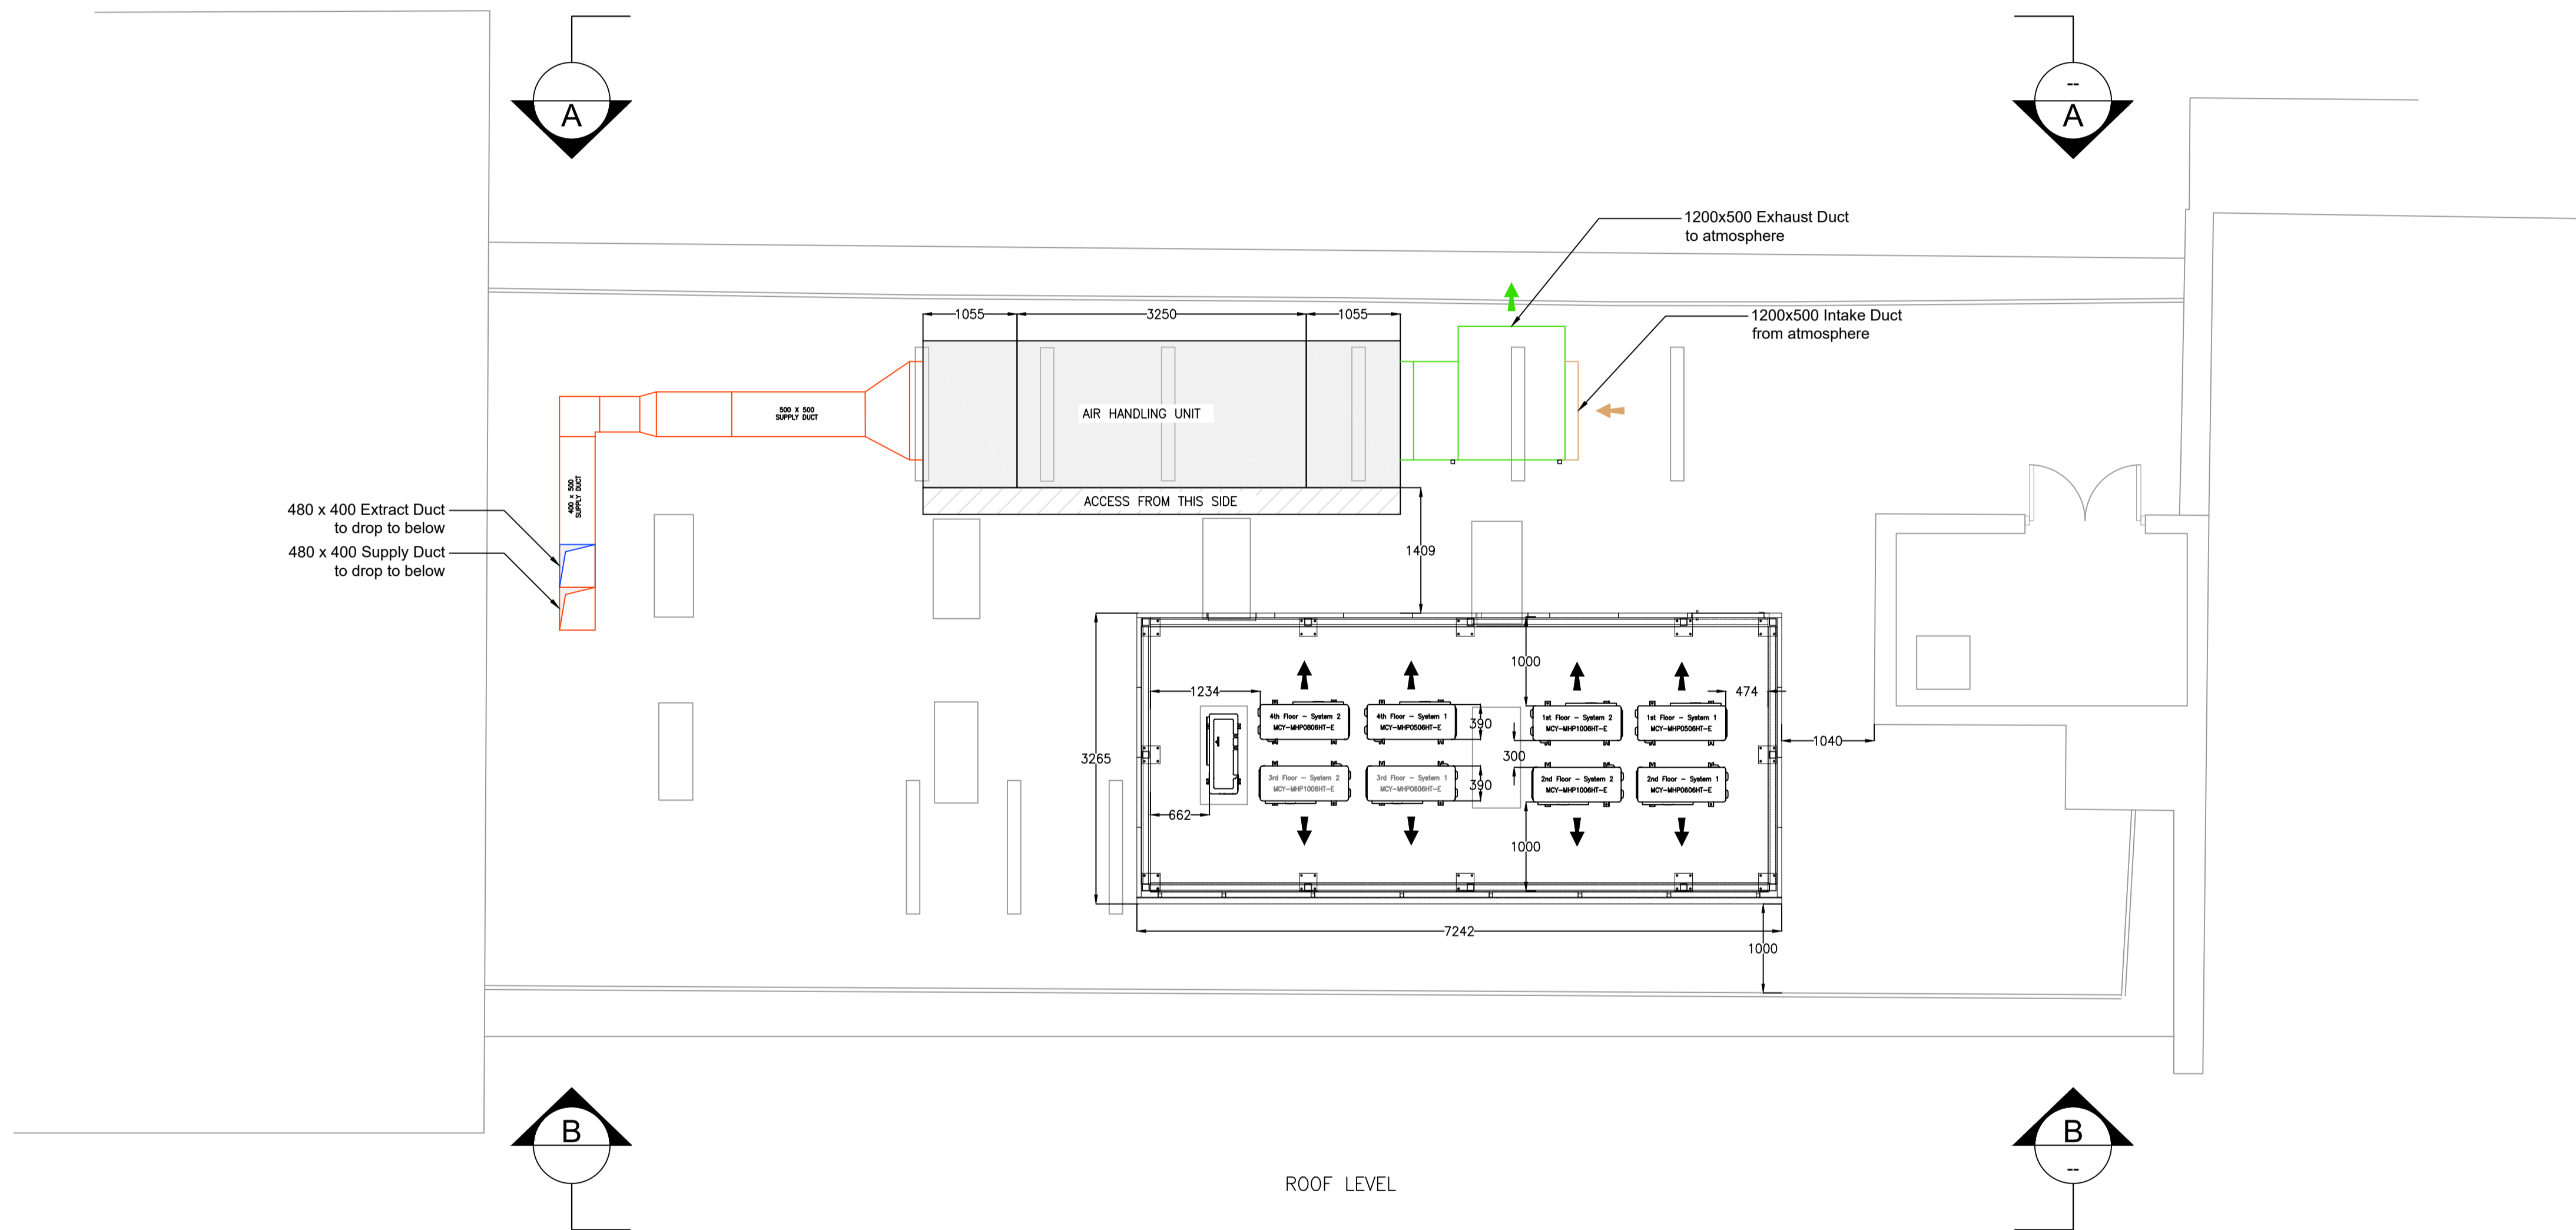

ROOF LEVEL

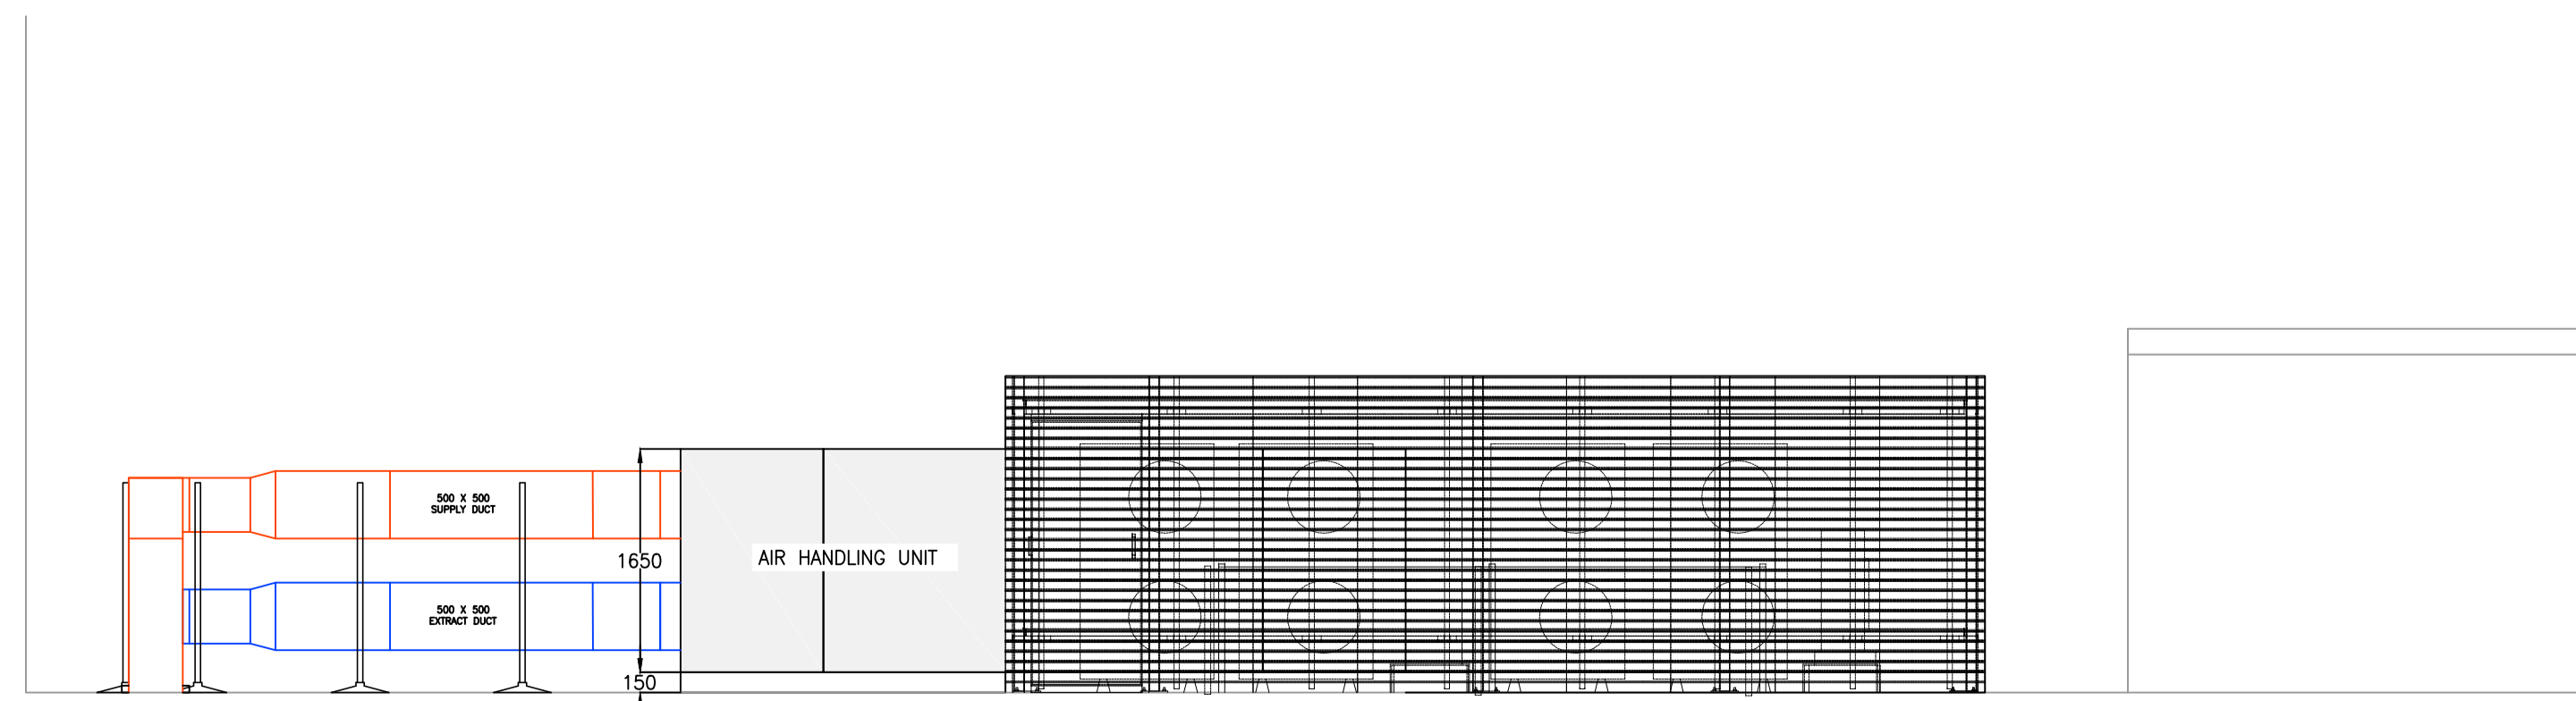

SECTION THROUGH
B-B

GENERAL NOTES

THIS DRAWING IS THE COPYRIGHT OF DELTA HOUSE GROUP. AND SHALL NOT BE COPIED OR REPRODUCED WITHOUT PRIOR EXPRESS PERMISSION.

THIS DRAWING SHOULD NOT BE USED FOR SCALING. ANY SCALED DIMENSIONS ARE TO BE CONFIRMED BY THE CONTRACT ADMINISTRATOR/ARCHITECT.

UNLESS STATED OTHERWISE, ALL DIMENSIONS ARE IN MILLIMETERS.

MATERIALS AND WORKMANSHIP SHALL BE TO THE BEST OF THEIR RESPECTIVE KIND AND CONFORM WITH THE RELEVANT BRITISH STANDARDS, SPECIFICATIONS AND CODES OF PRACTICE.

THIS DRAWING SHALL BE READ IN CONJUNCTION WITH ALL OTHER DRAWINGS AND THE SERVICES SPECIFICATION DOCUMENT(S).

REV	DATE	DESCRIPTION
A01	23.02.22	ISSUED FOR COMMENT/APPROVAL

Drawing Status:
FOR APPROVAL

DELTA HOUSE
group

10 James Whatman Court, Turkey Mill,
Maidstone, Kent. ME14 5SS

Tel 0845 62 11 295 info@delta-house.co.uk
Fax 0845 62 11 296 www.delta-house.co.uk

Client:
PEXHURST SERVICES LIMITED

Consultant:
JEFF PARKES ENGINEERS LTD

Project:
**26-28 ELY PLACE
LONDON, EC1N 6TD**

Title:
**ROOF LEVEL
AIR CONDITIONING & VENTILATION
SERVICES LAYOUT**

Drawn CS	Chkd/Appd: CS	Date 23 Feb 22
Contract No: 6137	Scale 1:50 @A1	
Drawing Number M-004	Revision A01	