


Scale
1 cm = 0.1 m
0.1 0.2 m


Existing
Garden Wall
Section A-A
Drawing 003

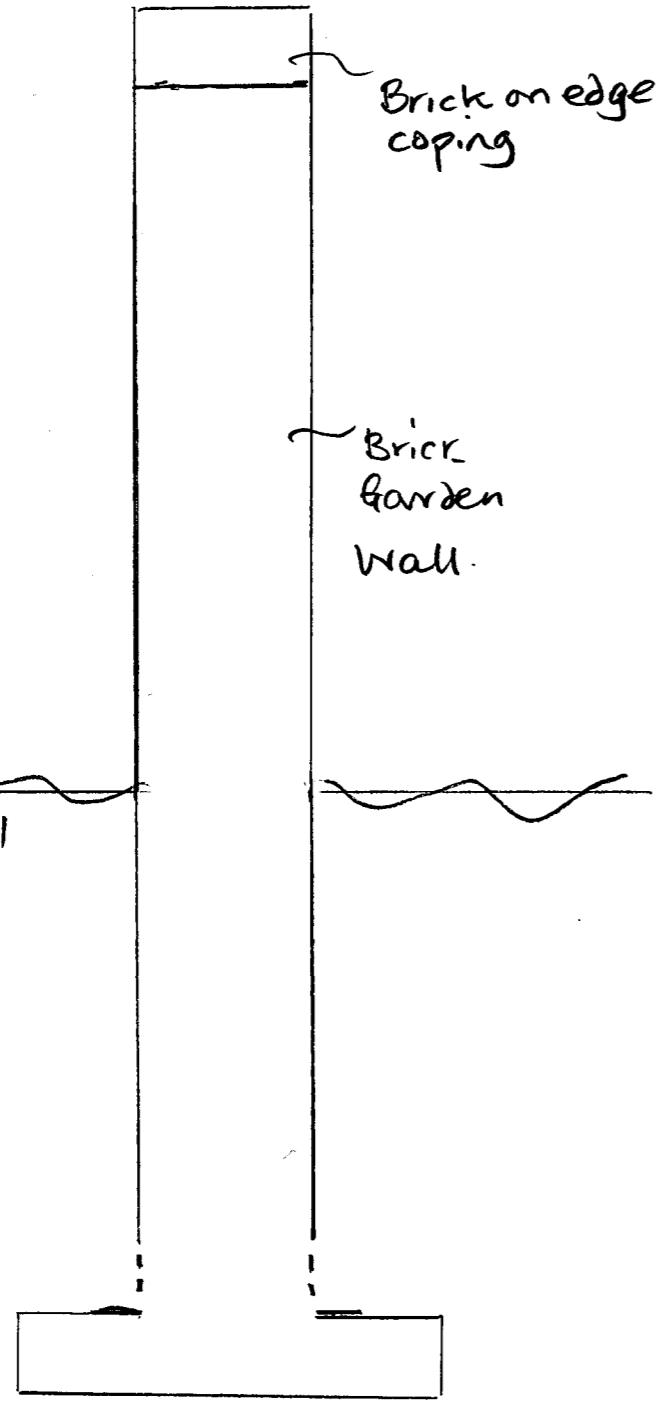

(Presumed)
Spread brick
footing
Depth uncertain

006

Proposed

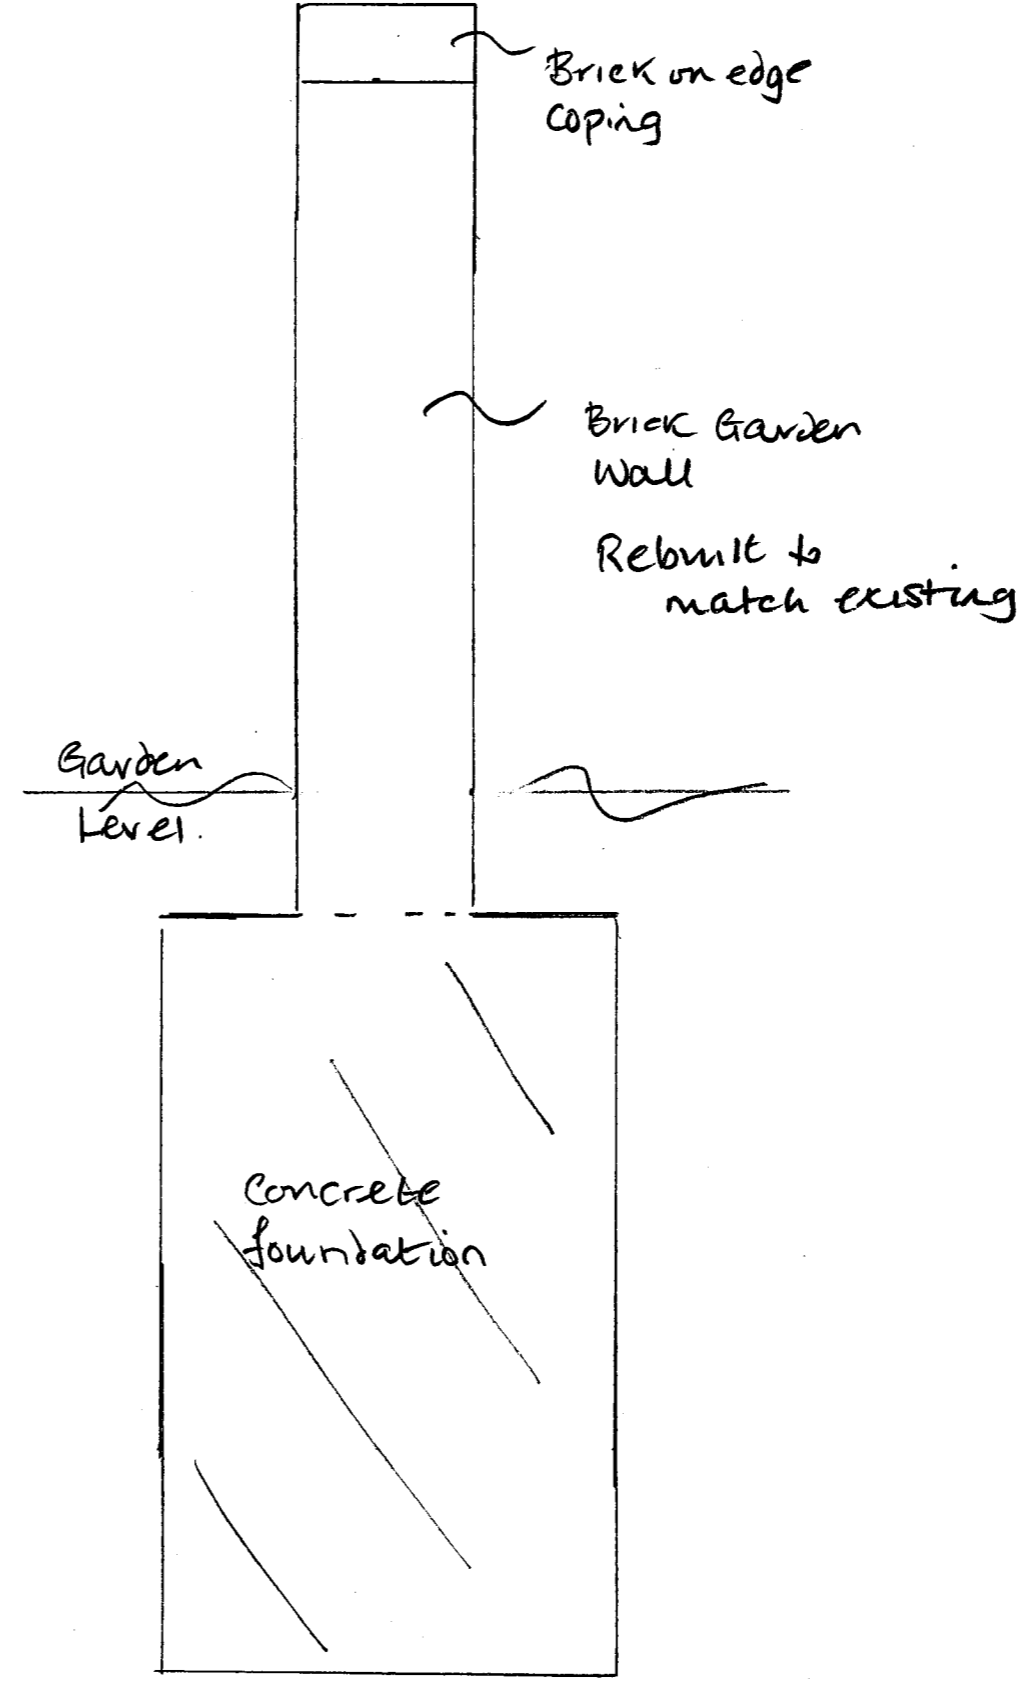

Concrete
foundation