


OUTLET/OVERFLOW TO CONSERVATORY ROOF

DRAWING NO. 09

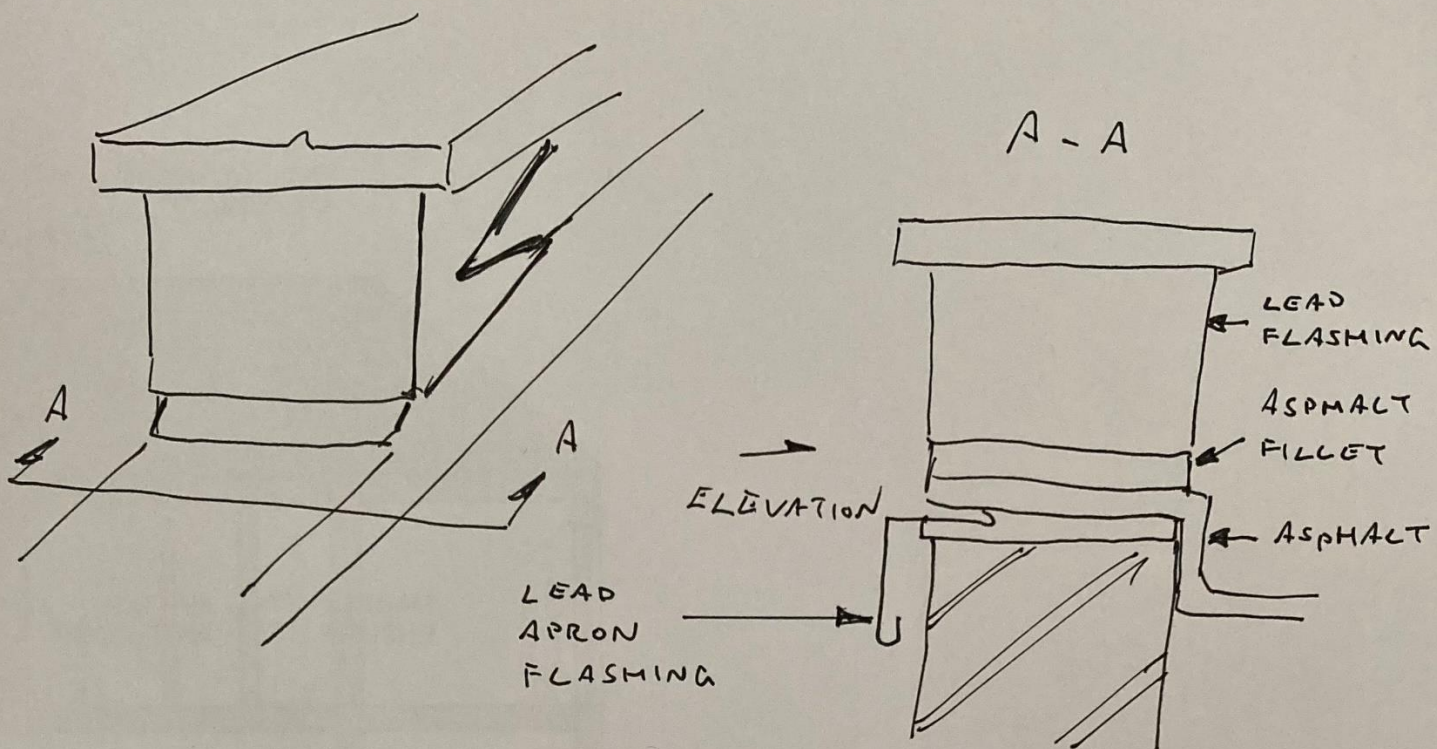

EXTERNAL ELEVATION

