


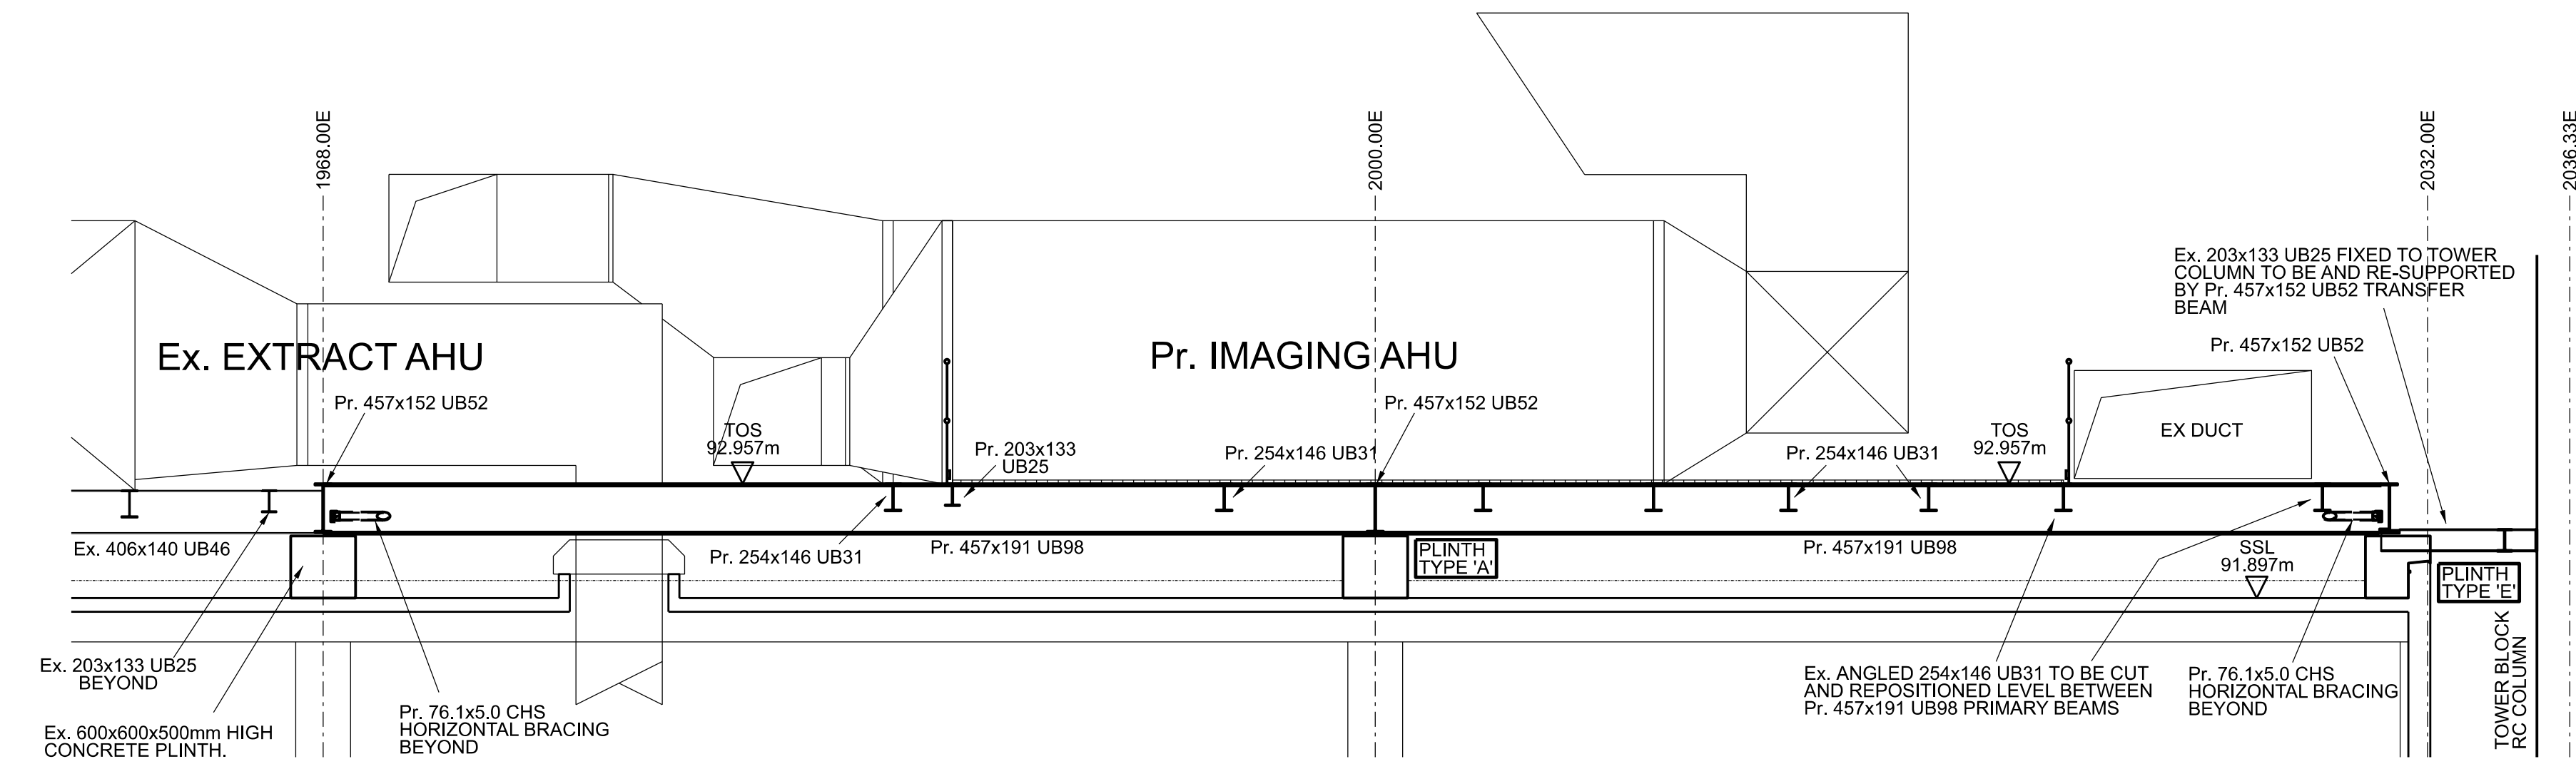


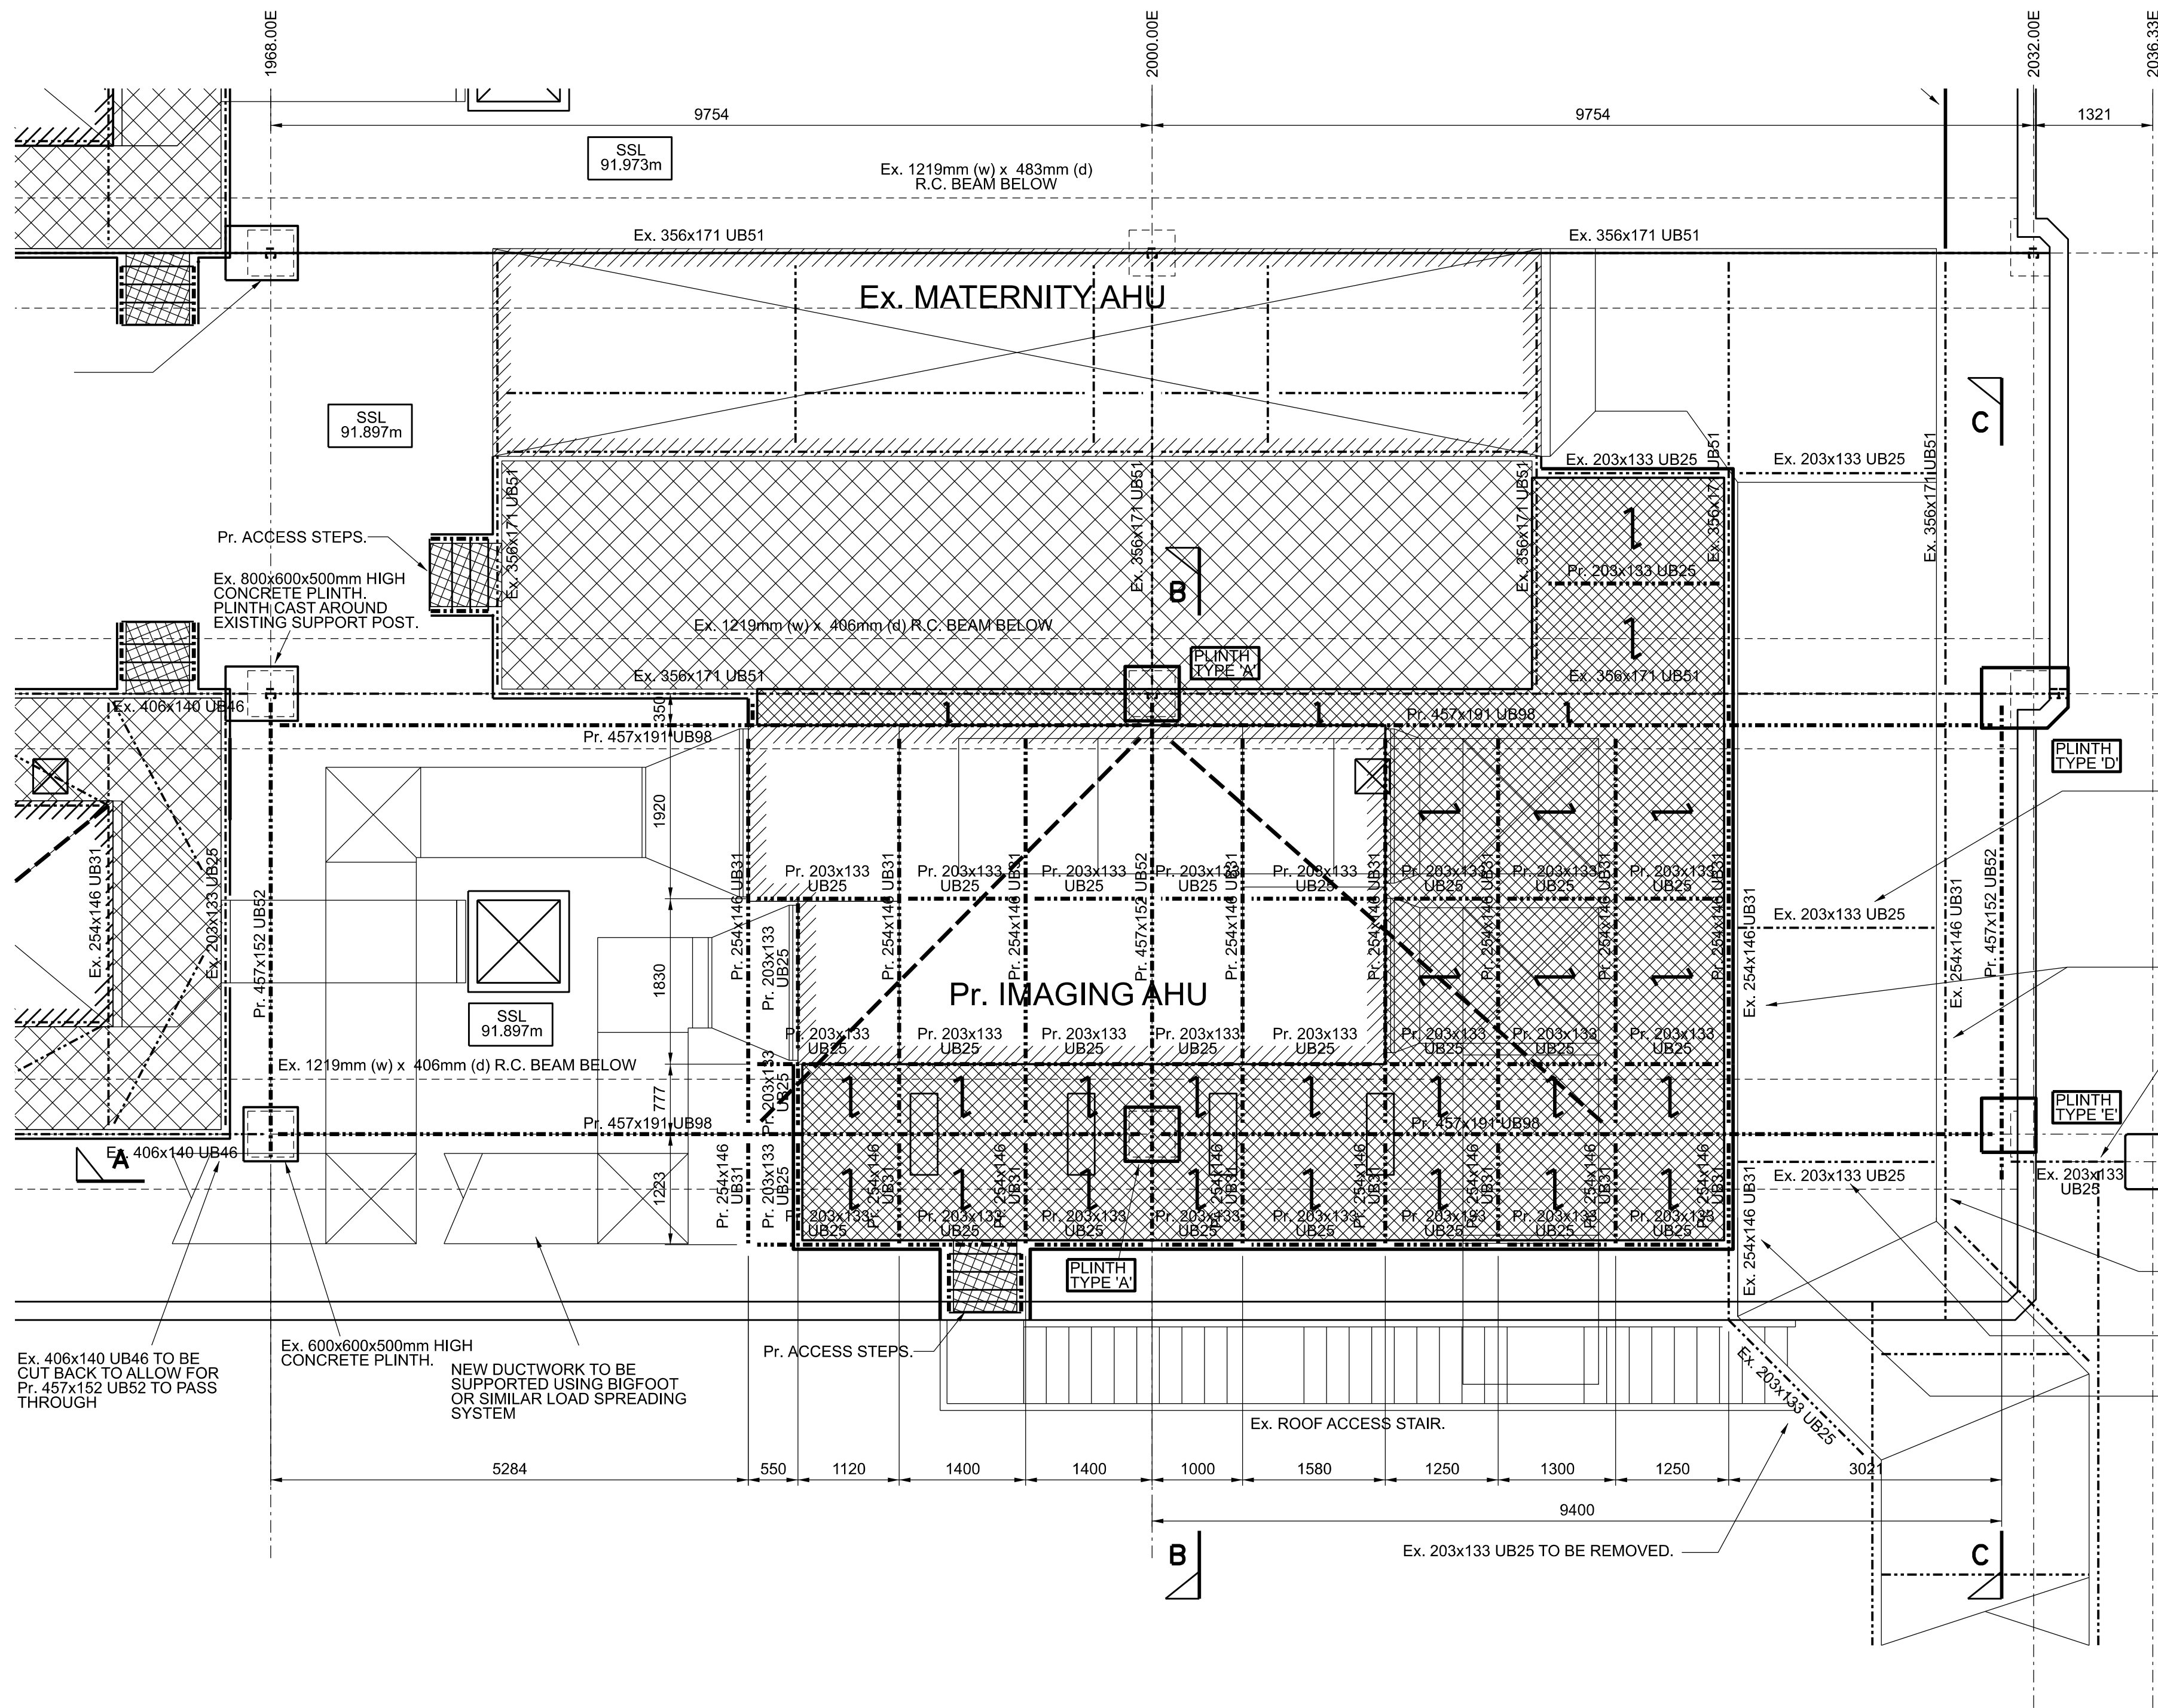

SECTION A - A

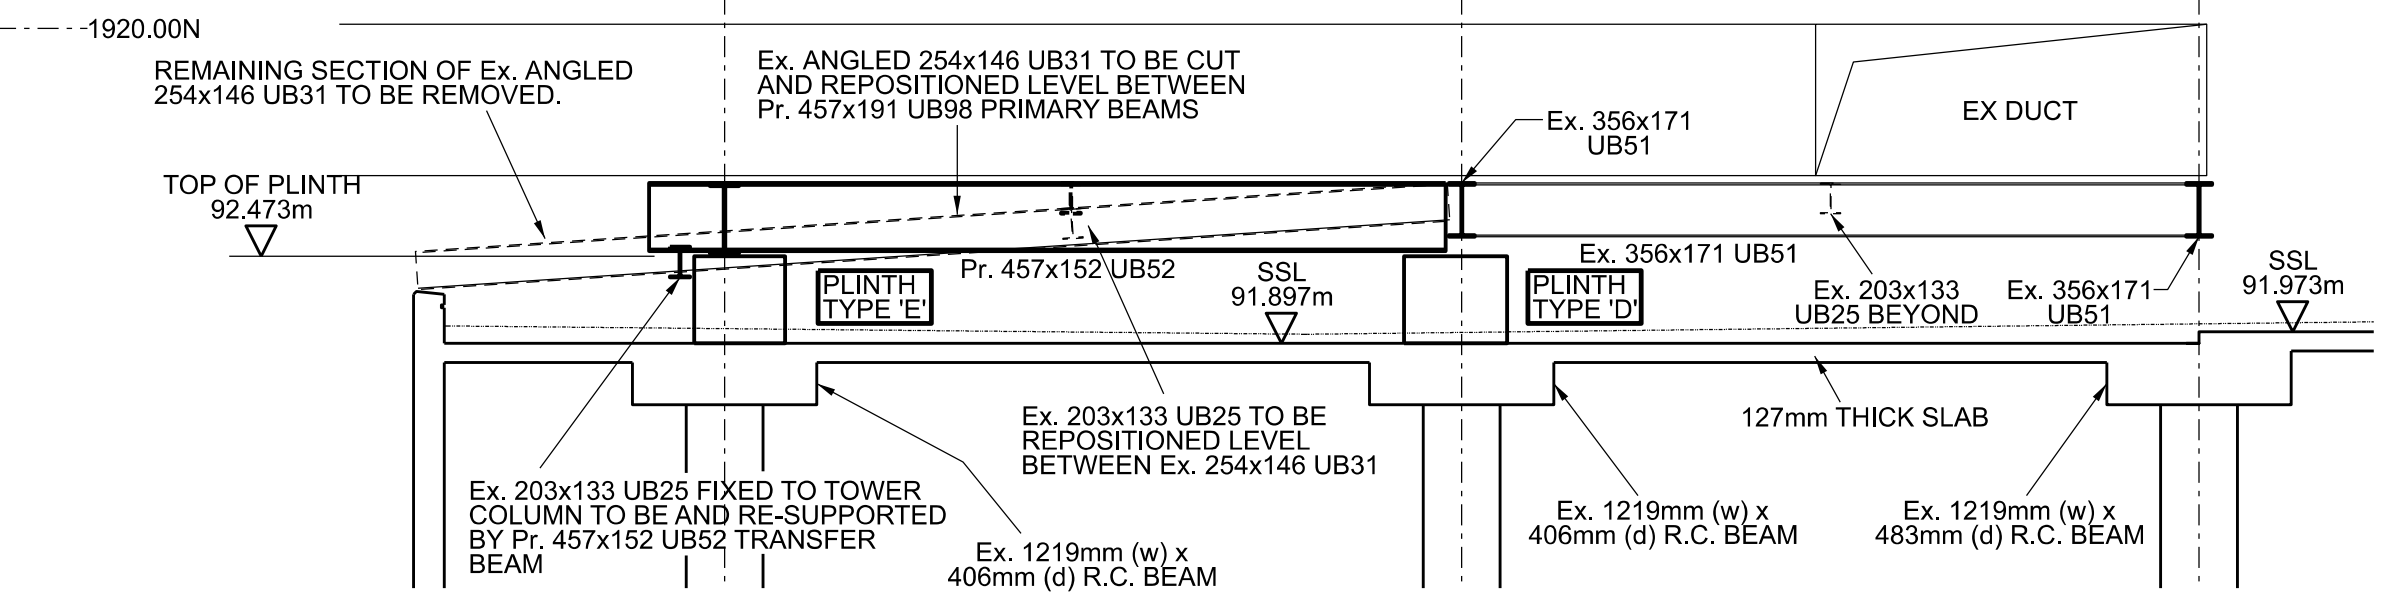


SECTION C - C

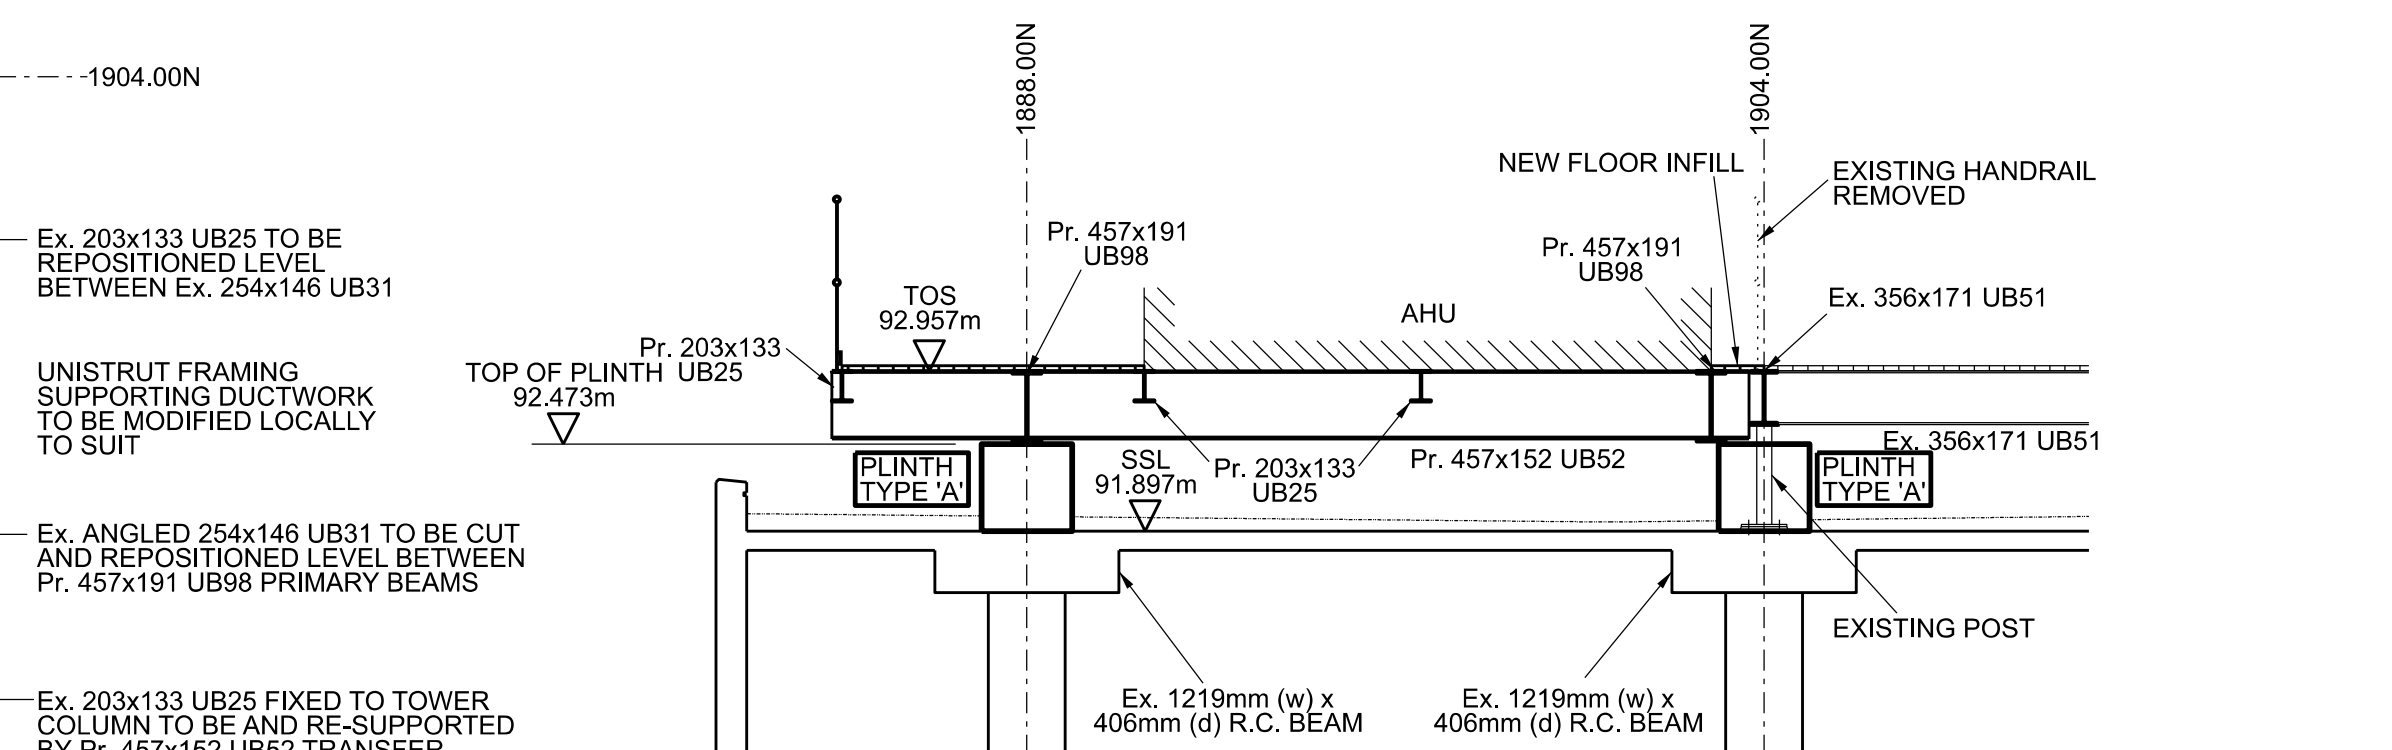

SECTION B - B

STEELWORK NOTES

- FOR STEELWORK NOTES REFER TO DRAWING 21-2121-ST-011.

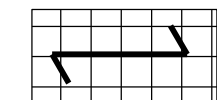




Denotes orientation of span of LIONWELD SAFEDECK 35x5 (41/100) PLAIN GALVANISED WITH 3mm DURBAR PLATE SURFACE.



Denotes orientation of span of LIONWELD SAFEGRID 35x5 (41/100) PLAIN GALVANISED.

Denotes Pr. HORIZONTAL BRACING ALL BRACING TO BE 76.1x5.0 CHS.

PLATFORM DESIGNED FOR IMPOSED LOAD = 5 KPa.

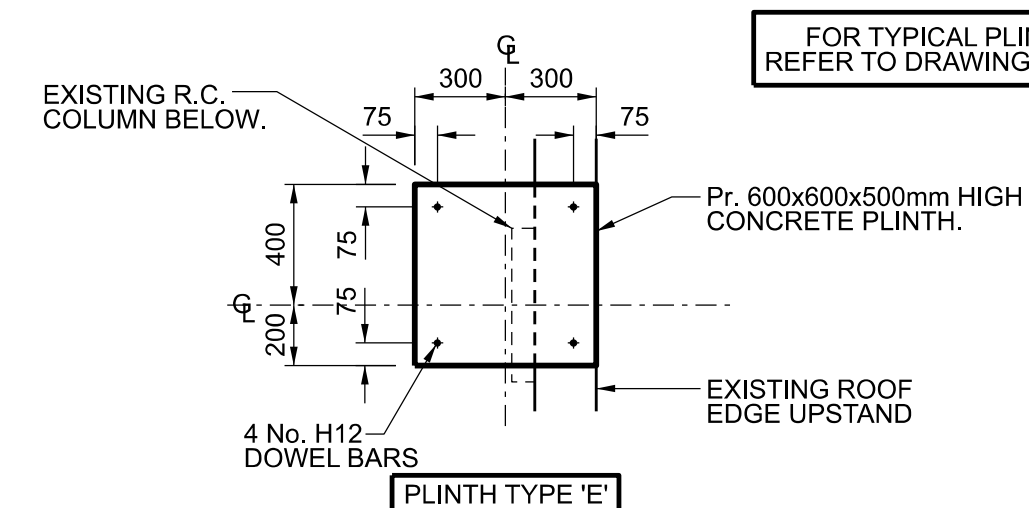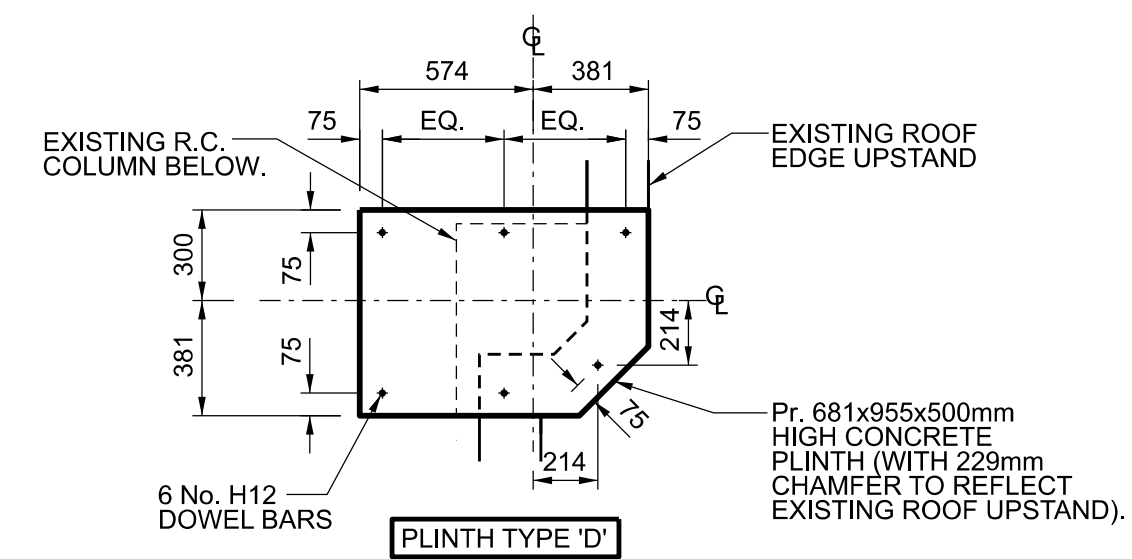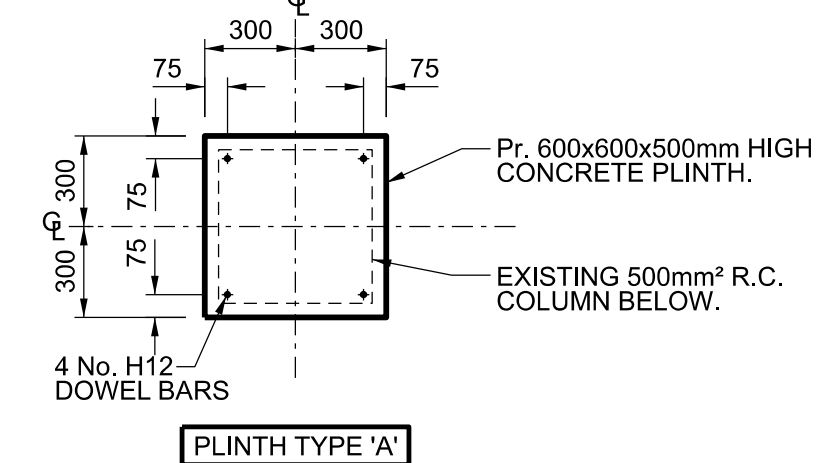

FOR TYPICAL PLINTH DETAILS REFER TO DRAWING 21-2121-ST-011.

P1	11/04/2022	PRELIMINARY ISSUE.	CGM
Rev:	Date:	Description:	Initials:

Wareham & Associates
Tudor House, 1-3 The Avenue, Lightwater, Surrey, GU18 5RF
Telephone: 01276 451888
Web: www.warehamandassociates.co.uk

Client: **ROYAL FREE LONDON NHS FOUNDATION TRUST**

Project: **ROYAL FREE HOSPITAL IMAGING REPLACEMENT**

Drawing Title:

NEW AHU PLATFORM

Scale: 1:50 @ A1 UOS

Originated:	CGM	Date:	MAR 2022
Checked:	W&A	Date:	MAR 2022

Drawing Number: **21-2121-ST-012**

Revisions:	P1	Status:	PRELIMINARY
------------	----	---------	-------------