


|   |          |                      |               |                  |
|---|----------|----------------------|---------------|------------------|
| THIS DRAWING IS PROTECTED BY COPYRIGHT - FIGURED DIMENSIONS ONLY TO BE TAKEN FROM THIS DRAWING. DIMENSIONS TO BE CHECKED ON SITE AND ANY DISCREPANCIES REPORTED TO THE ARCHITECT IMMEDIATELY. |          |                      |               |                  |
| PURPOSE OF ISSUE: (I)Info/Comment (S)Sign Off (P)Planning (B)Building Control (T)Tender (C)Construction (F)Final Revision   |          |                      |               |                  |
| Rev   | Rev Date | Revision Description | Drawn/Checked | Purpose of Issue |
|   |          |                      |               |                  |

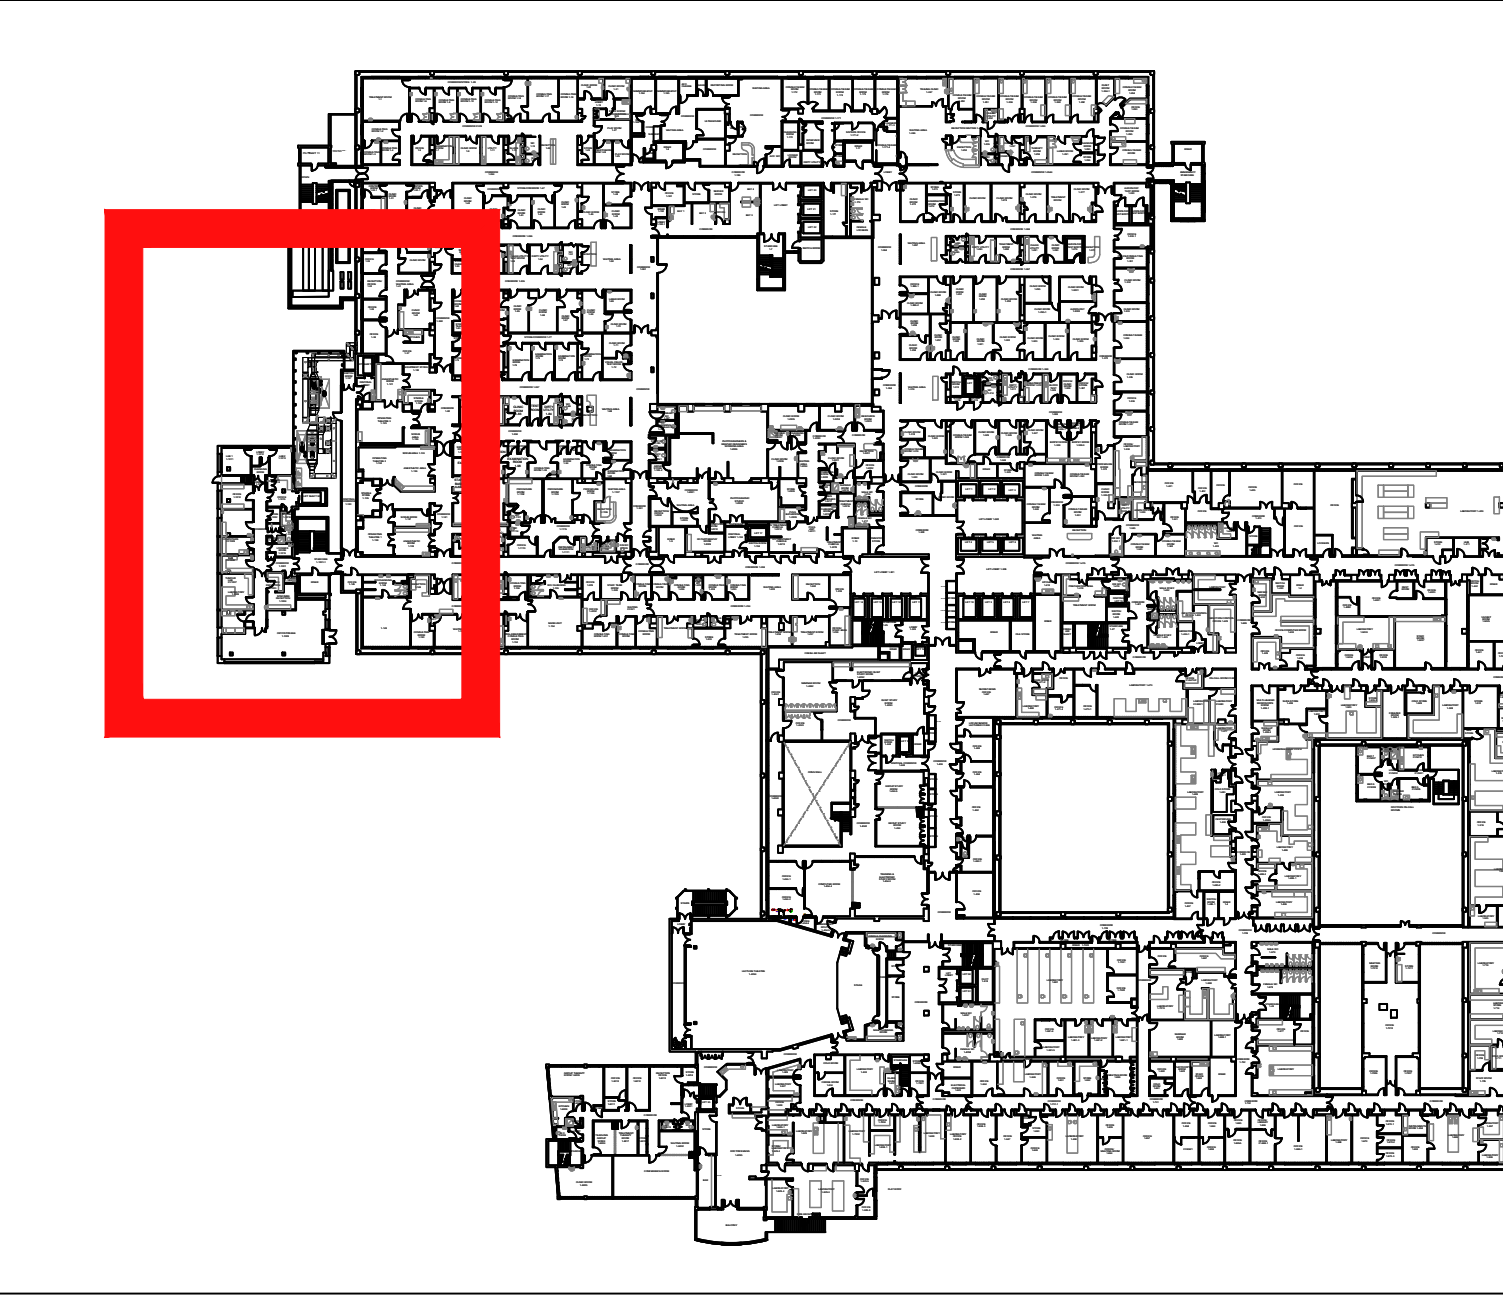

Key Plan - 1:1000

- Notes :
1. This drawing is based upon Survey drawing provided by Trust
  2. All levels refer to FFL levels
  3. This drawing is to be read in conjunction with the GA drawings as well as any relevant contextual elevations / photos

- Legend :
- Royal Free Hospital Boundary Line
  - Proposed Area of Works on roof over the 12th Floor

Plant 1st level  
New AHU-1.01,  
AHU-1.02, AHU-1.03  
and AHU-1.04

