



Rev	Rev Date	Revision Description	Drawn/Checked	Purpose of Issue

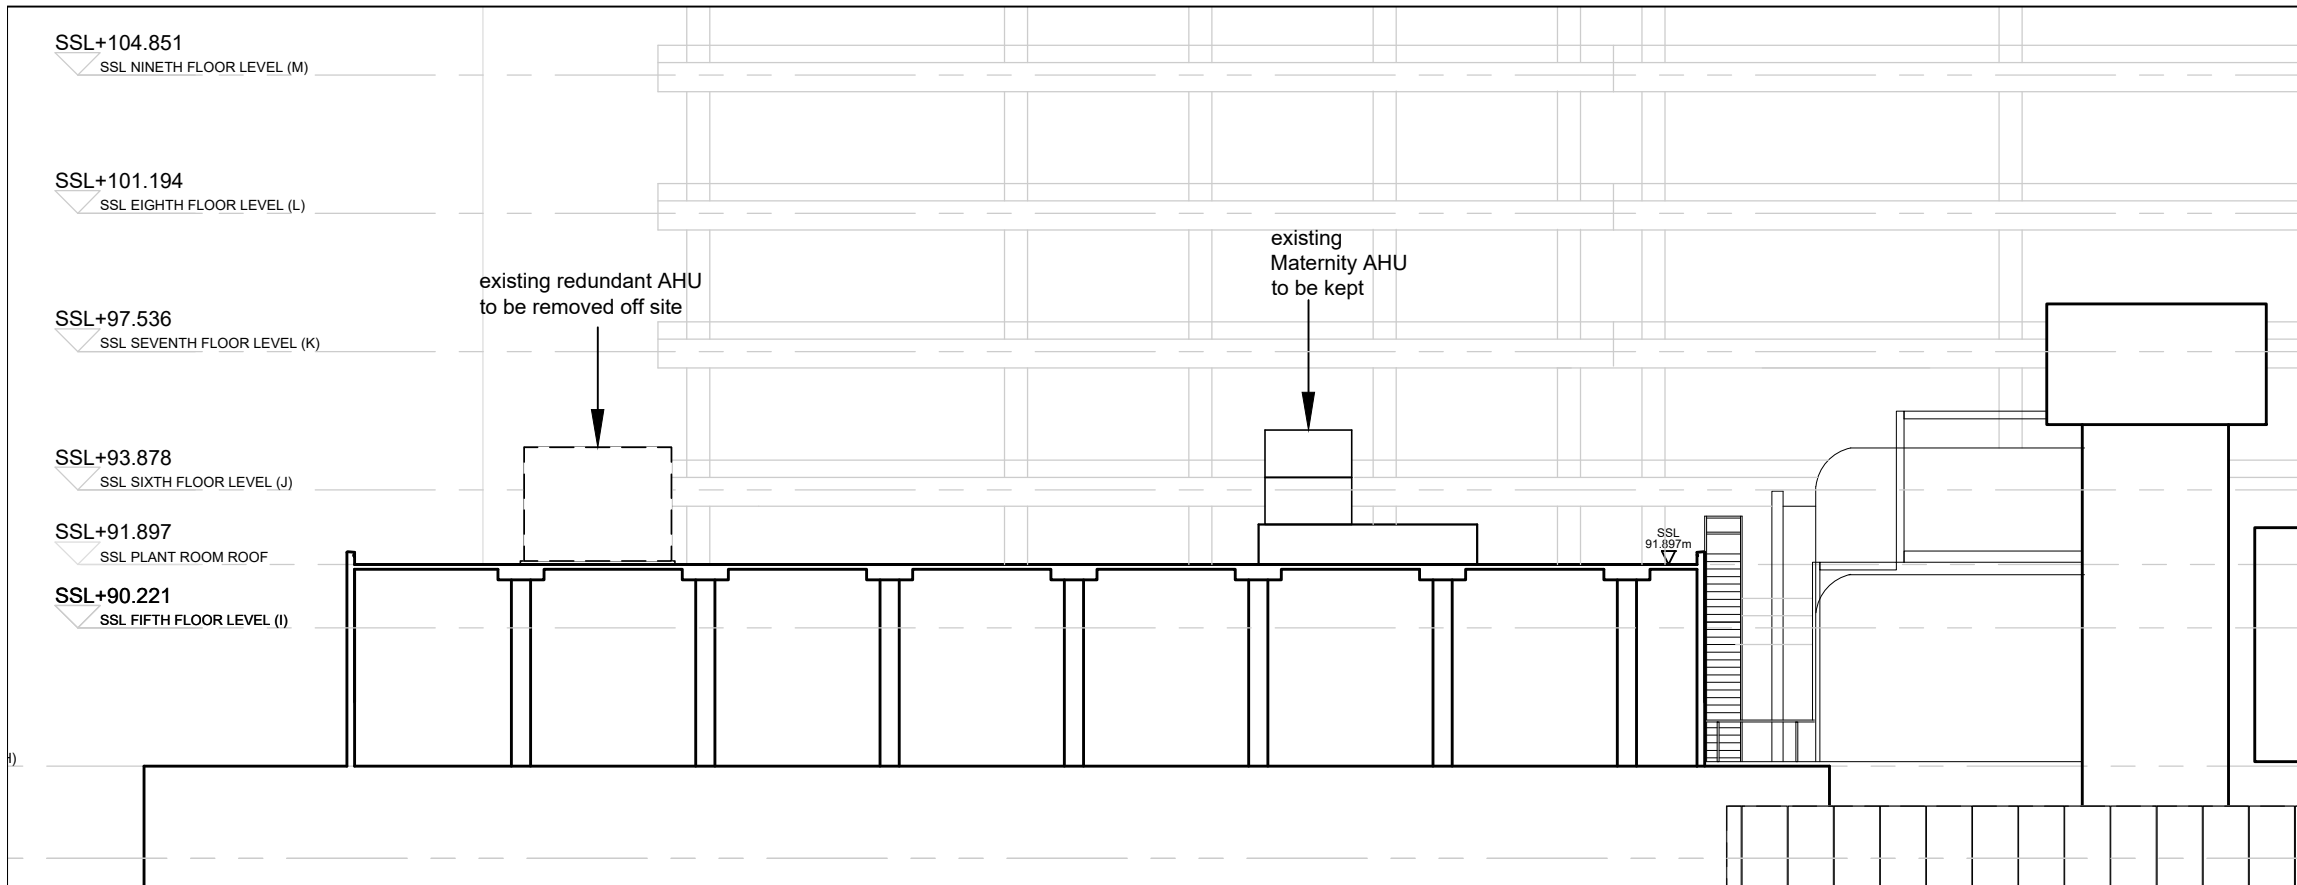


01 Existing Section A-A
(03)001 1:100 @ A3

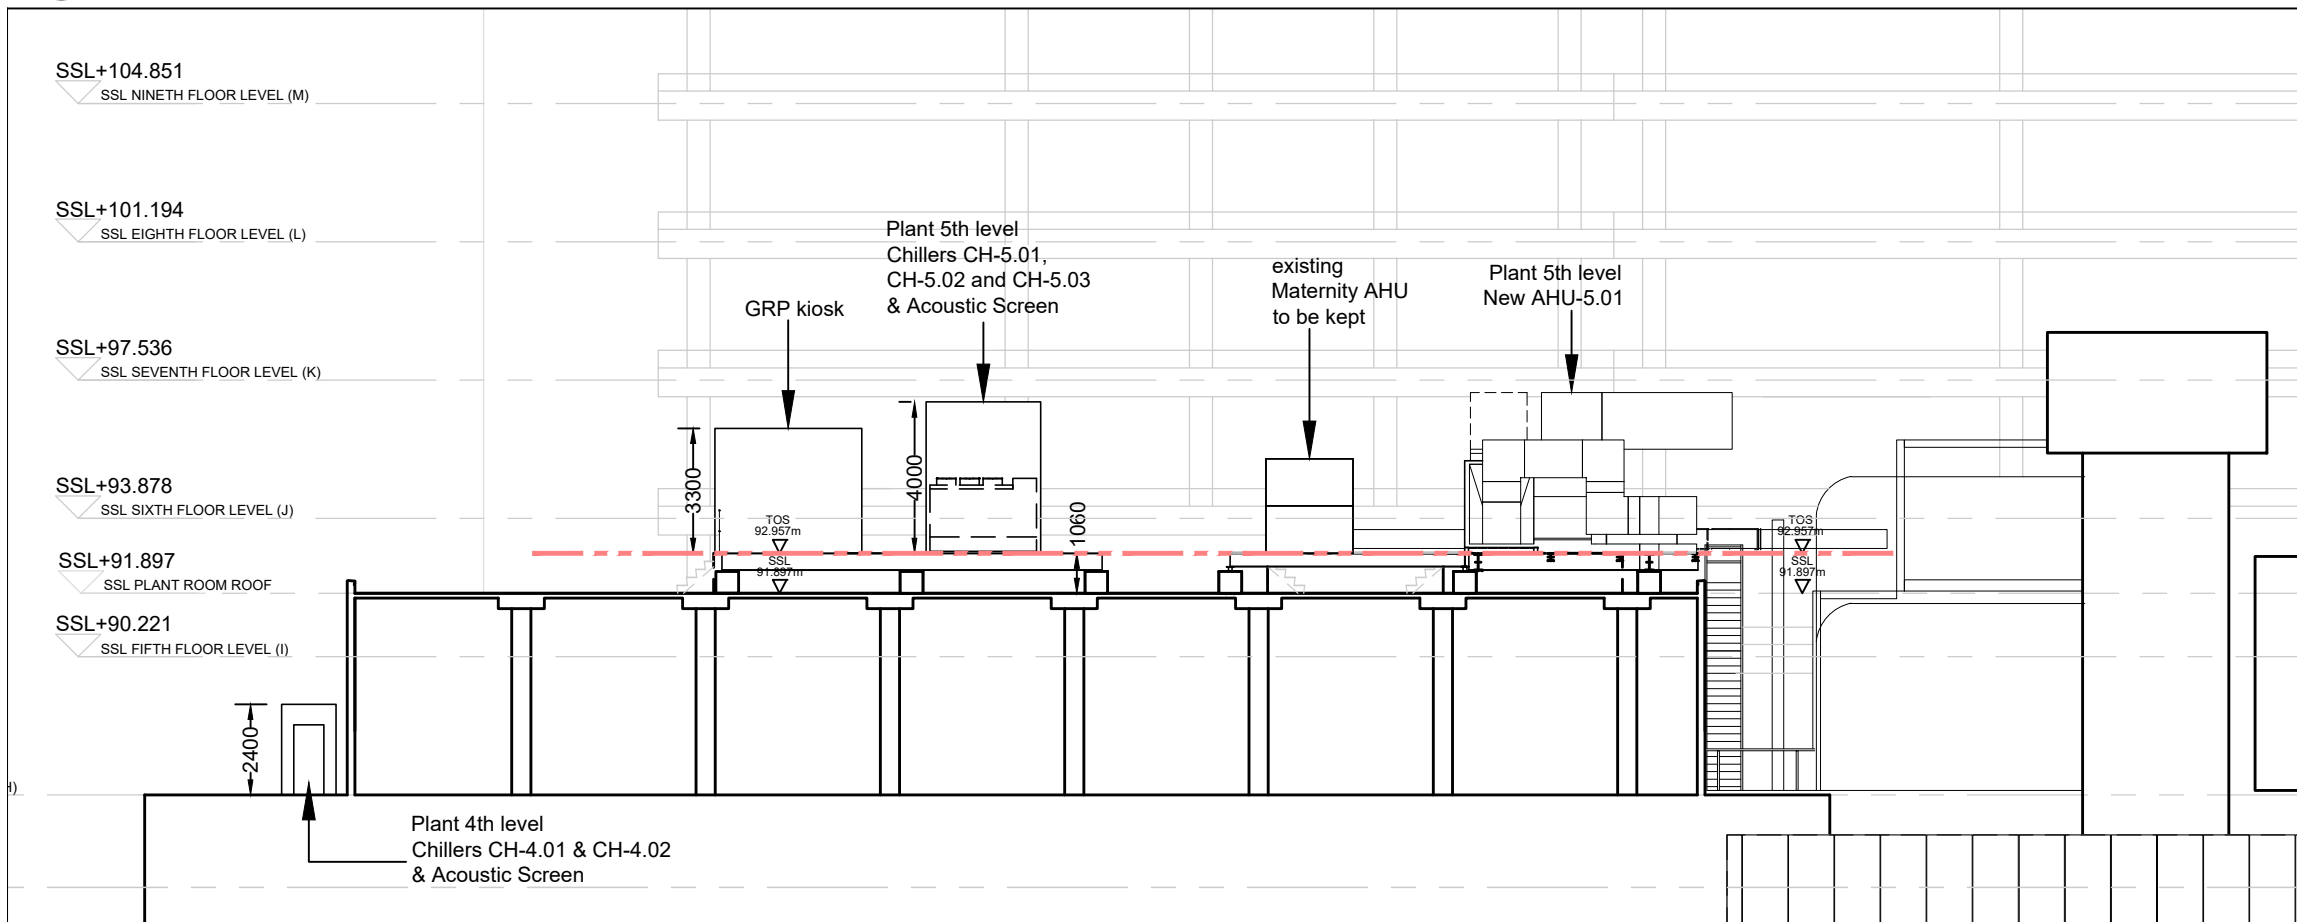

02 Proposed Section A-A
(03)001 1:100 @ A3

Key Plan

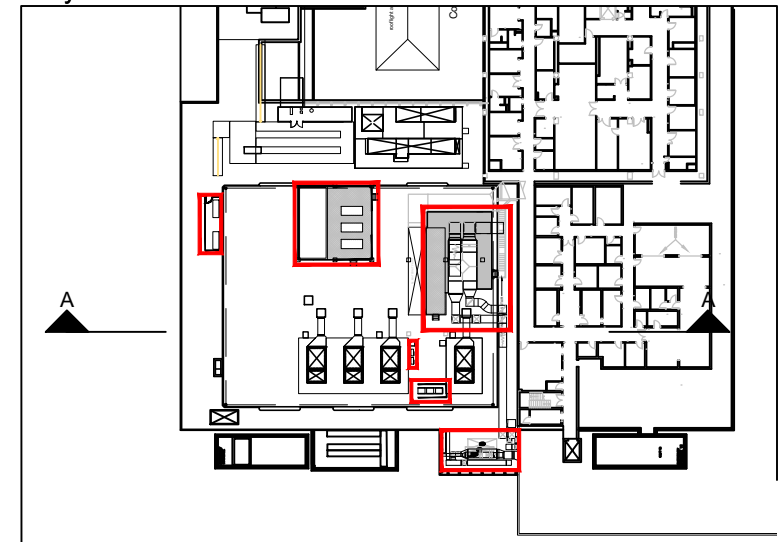

Notes :

1. This drawing is based upon Survey drawing provided by the Trust.
2. All levels refer to FFL levels
3. This drawing is to be read in conjunction with the GA drawings as well as any relevant contextual elevations / photos



PLANNING ISSUE		For 1:200 scale	
Existing & Proposed Sections	21031 JOB NUMBER	(03)001 DRAWING NUMBER	/ REV
Royal Free London MRI & CT Refurbishment	Apr 2022 DATE	1:200 @A3 SCALE	