

THIS DRAWING IS PROTECTED BY COPYRIGHT - FIGURED DIMENSIONS ONLY TO BE TAKEN FROM THIS DRAWING. DIMENSIONS TO BE CHECKED ON SITE AND ANY DISCREPANCIES REPORTED TO THE ARCHITECT IMMEDIATELY.


PURPOSE OF ISSUE: (I)Info/Comment (S)Sign Off (P)Planning (B)Building Control (T)Tender (C)Construction (F)Final Revision

Rev	Rev Date	Revision Description	Drawn/Checked	Purpose of Issue

Plant 5th Level
GRP Enclosure 10,000Hx4000Wx3300D
Chillers CH-5.01, CH-5.02, CH-5.03

Plant 5th Level
New AHU 5.01

Plant 5th Level
2 units x Maternity
condensers relocated

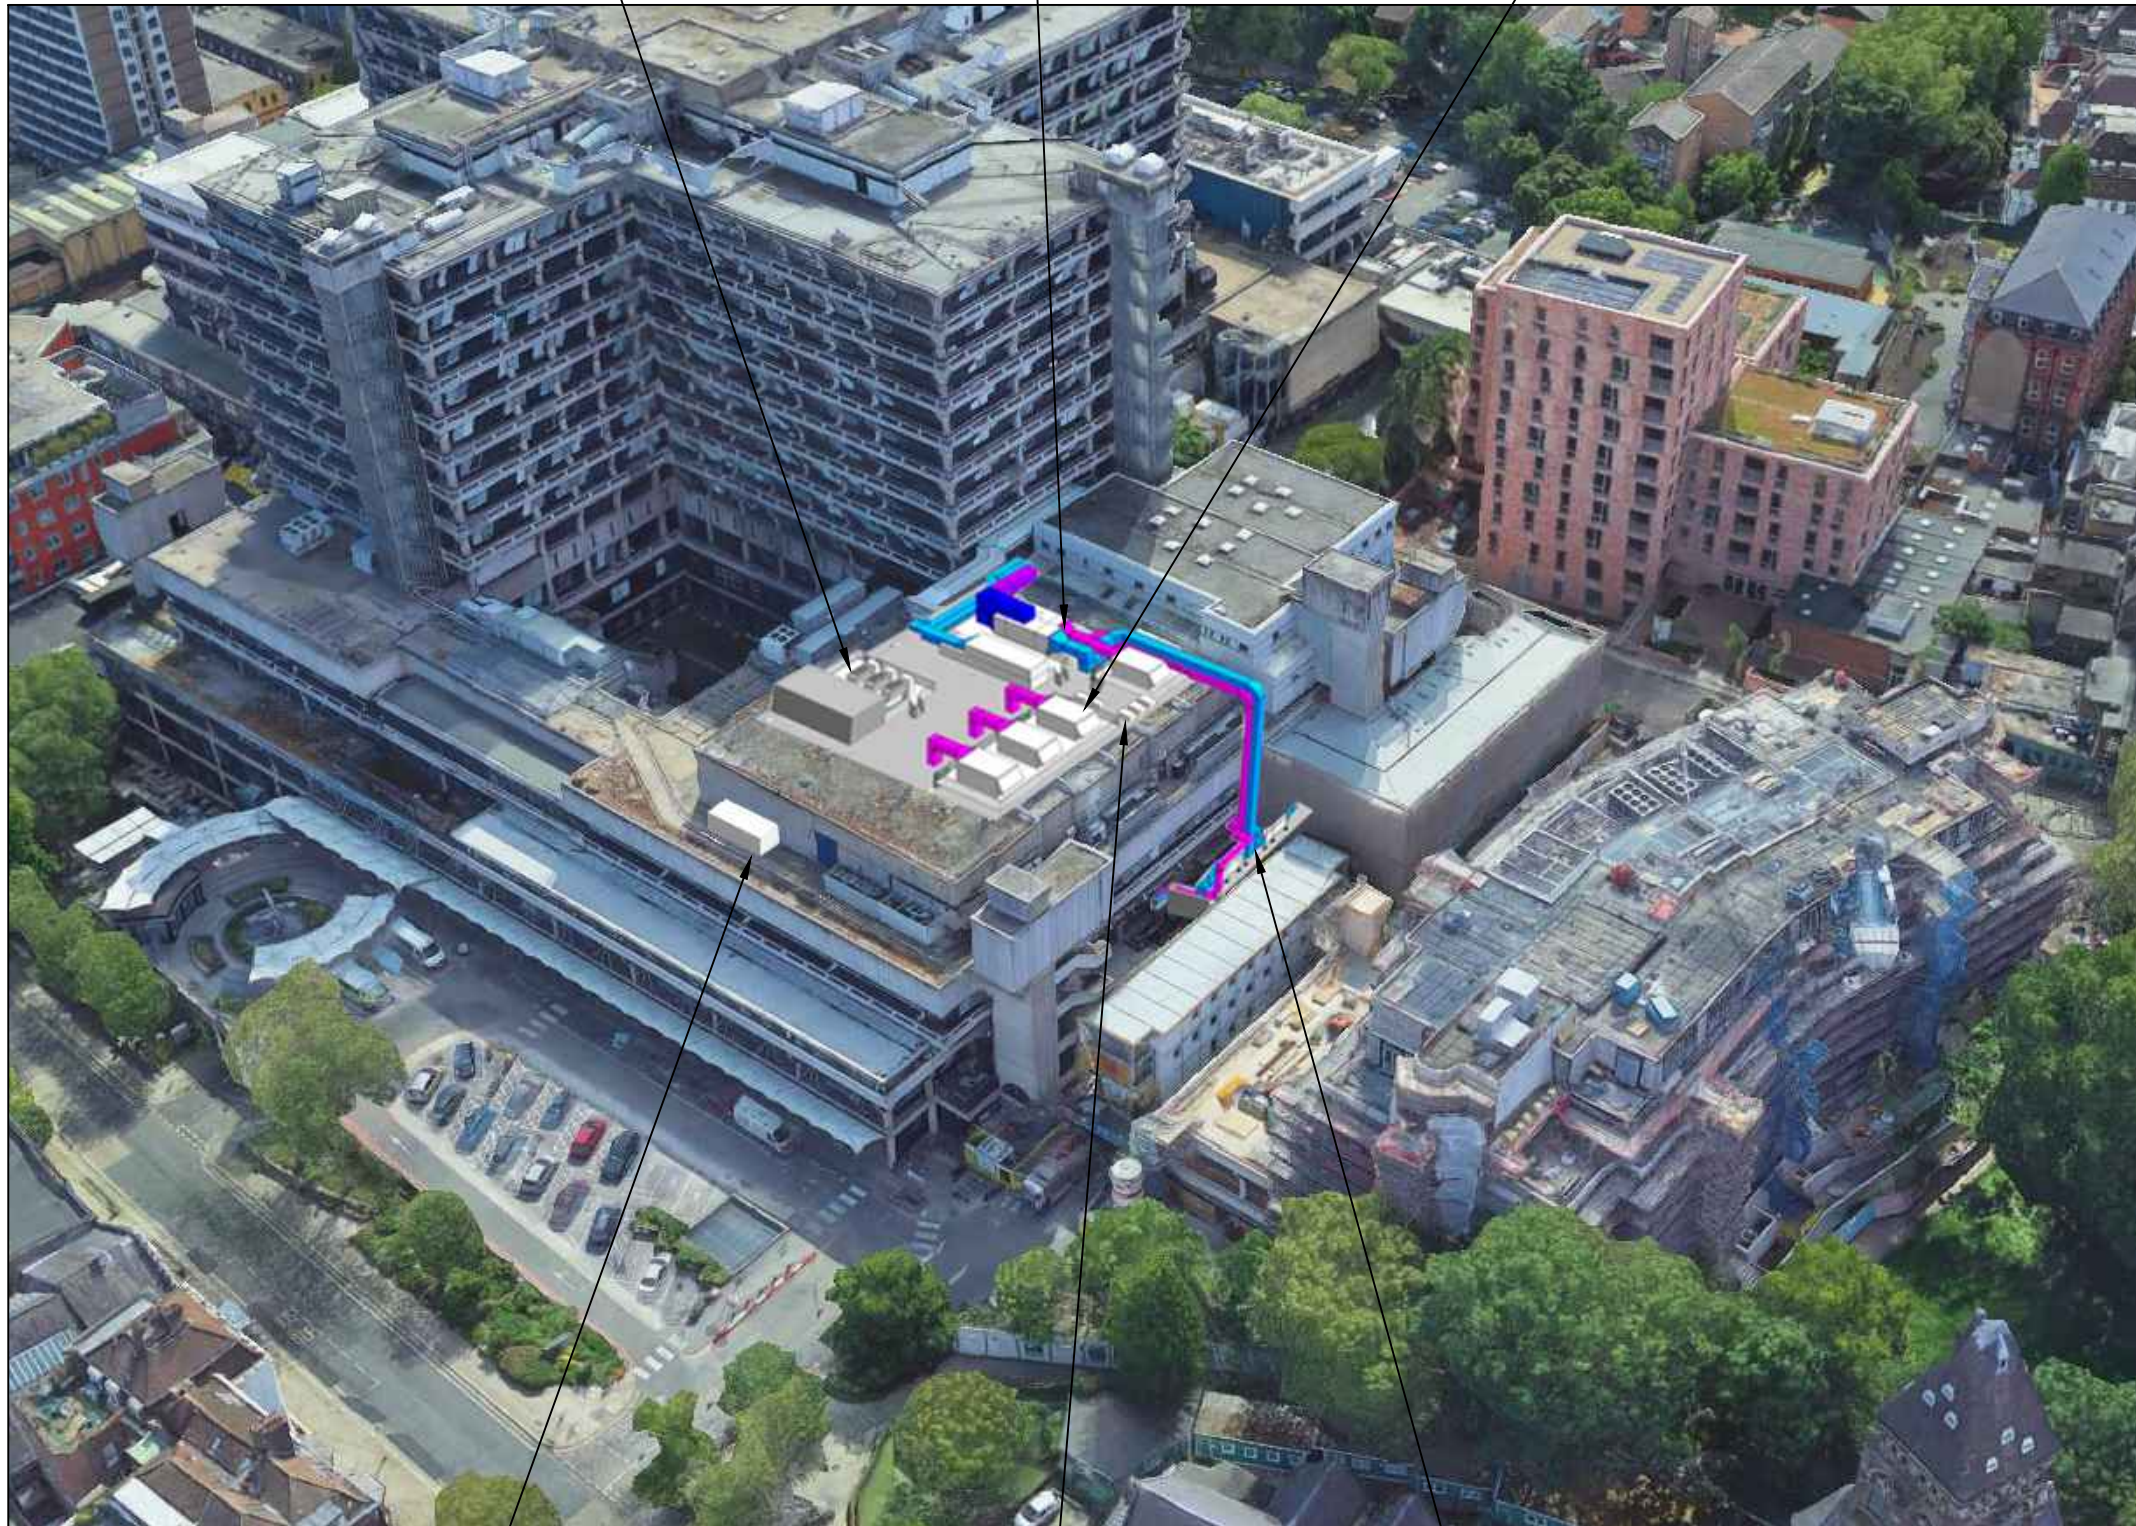

Plant 4th Level
Chillers CH-4.01 and CH-4.02

Plant 5th Level
New Condensers
CON-5.01, CON-5.02,
CON-5.03

Plant 1st Level
New AHUs 1.01,
1.02, 1.03, and 1.04

01 Proposed 3D View
(09)012 NTS

FOR PLANNING

Proposed 3D View	21031 JOB NUMBER	(09)012 DRAWING NUMBER	/ REV
Royal Free London MRI & CT Refurbishment	April 2022 DATE	NTS SCALE	

Ansell & Bailey Ltd Chartered Architects 99-101 Farringdon Road London EC1R 3BN 020 7387 0141 architects@ansellandbailey.com