




ELEVATION 1




ELEVATION 2

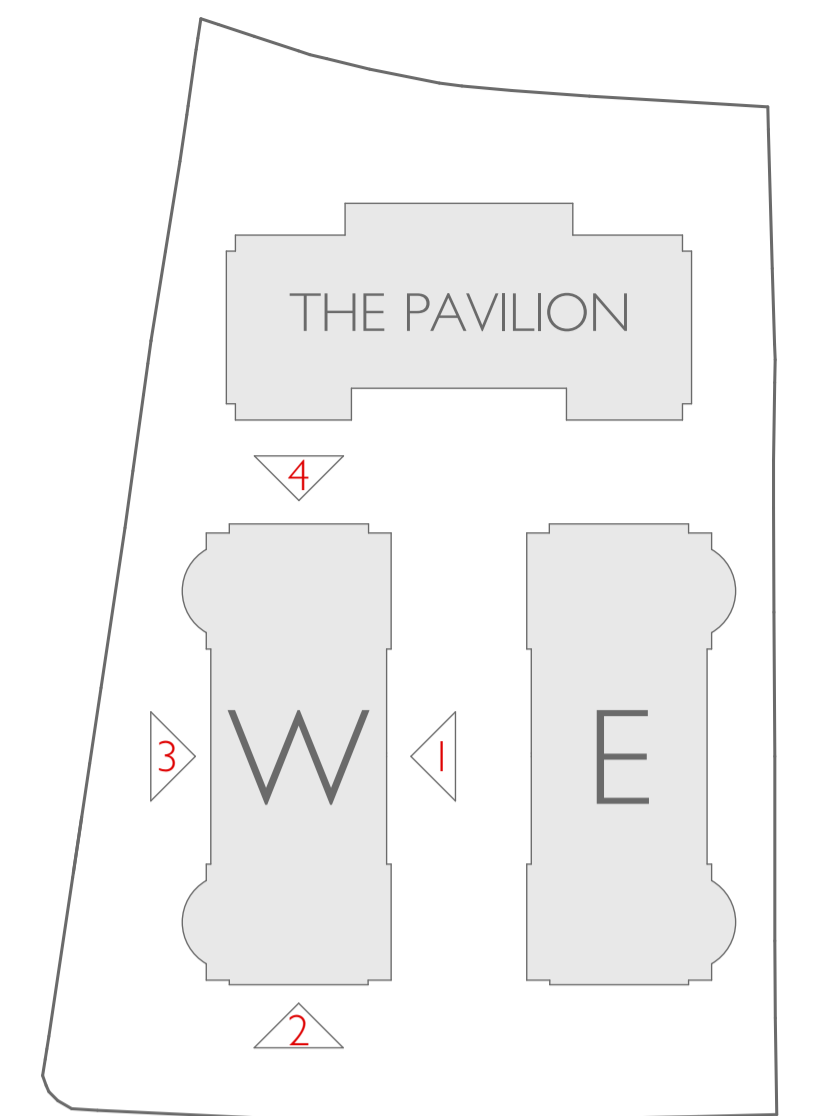

KEY



ELEVATION 3

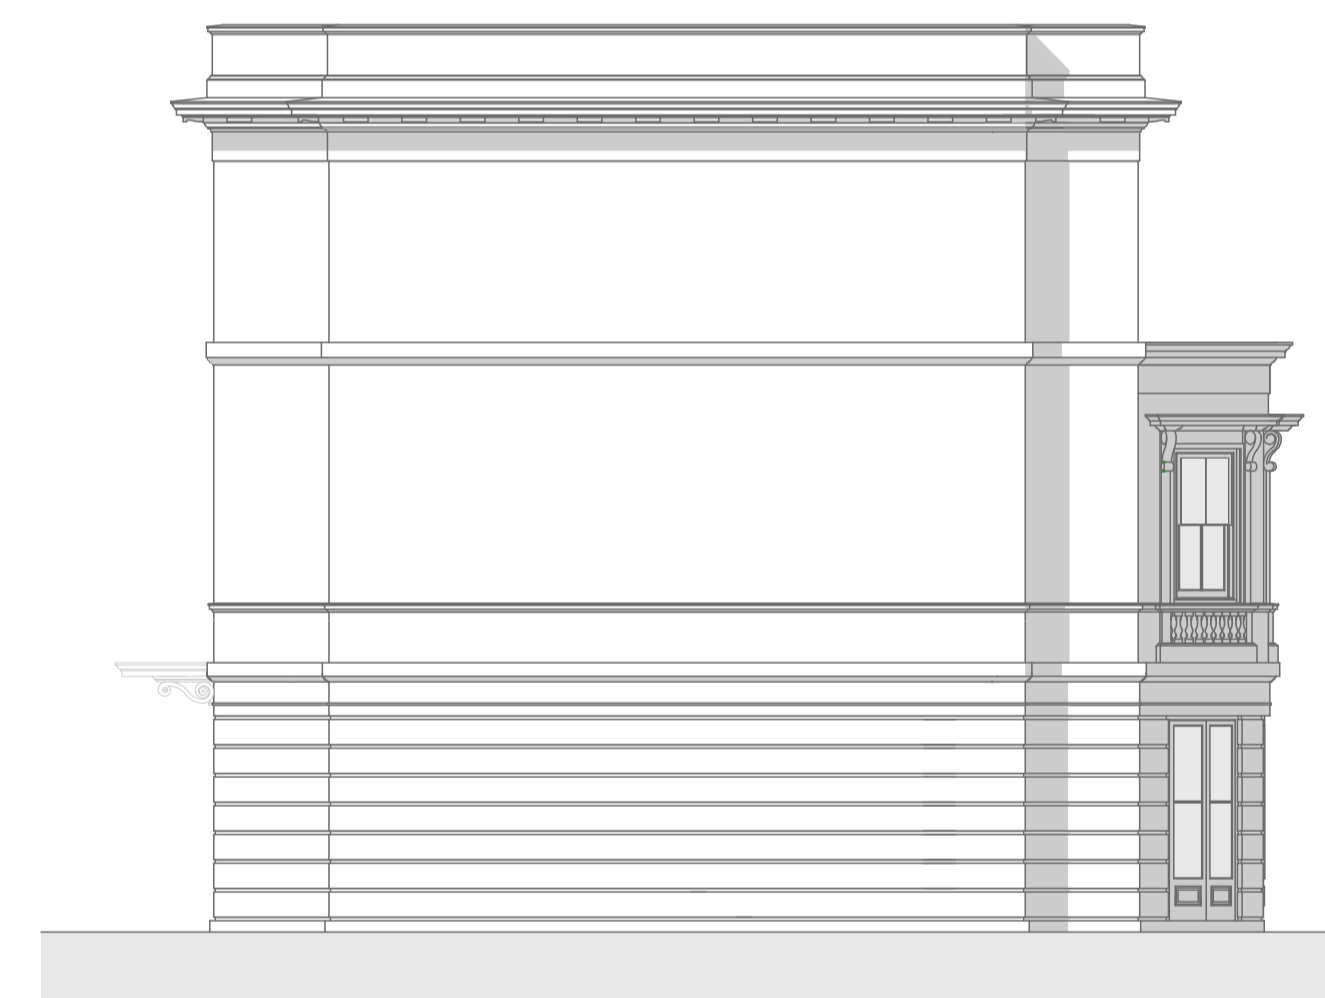

ELEVATION 4

WEST BUILDING 1:100

PLANNING

DOMVS
LONDON

WWW.DOMVSLONDON.COM

PROJECT:
AVENUE GARDENS

TITLE:
WEST BUILDING
PROPOSED ELEVATIONS
- 12 UNIT SCHEME

Date: APRIL 2022

Scale: 1:100 @ A1 Drawn: SDK

DRAWING NUMBER: 208-272B