



ELEVATION 1



ELEVATION 2




ELEVATION 3



ELEVATION 4

EAST BUILDING 1:100

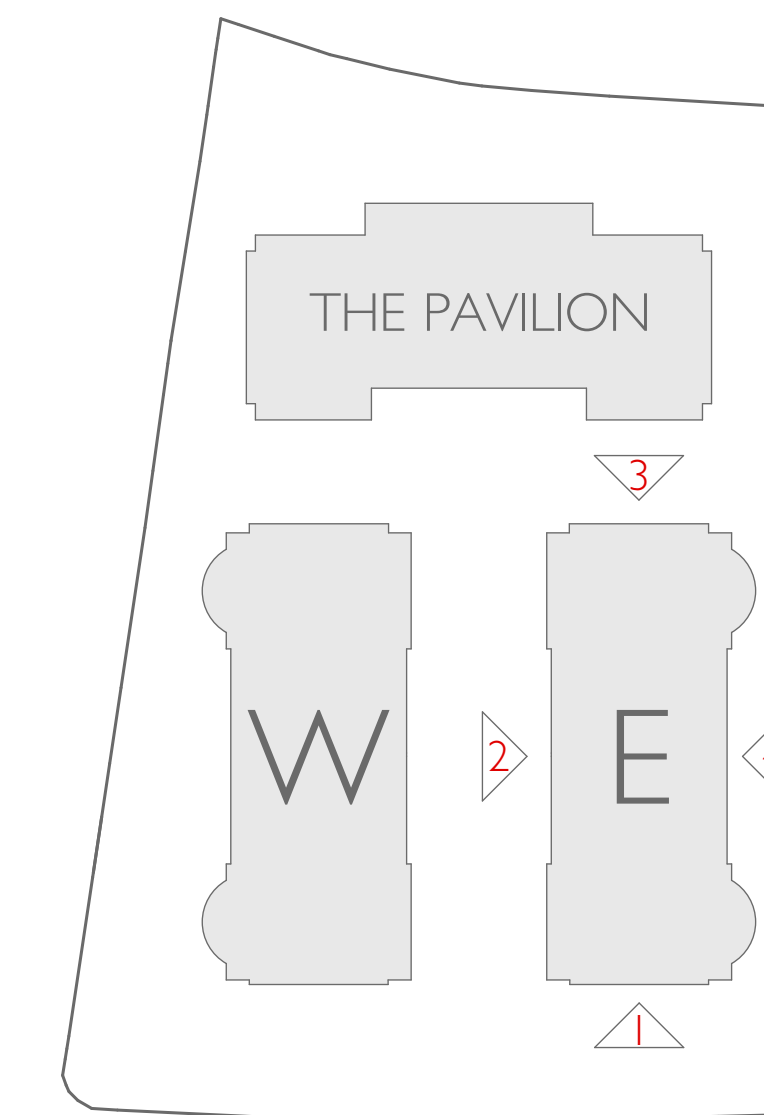

KEY



PLANNING

DOMVS  
LONDON

[WWW.DOMVSLONDON.COM](http://WWW.DOMVSLONDON.COM)

**PROJECT:**  
AVENUE GARDENS

**TITLE:**  
EAST BUILDING  
PROPOSED ELEVATIONS  
- 12 UNIT SCHEME

Date: APRIL 2022

Scale: 1:100 @ A1 Drawn: SDK

**DRAWING NUMBER: 208-273B**