


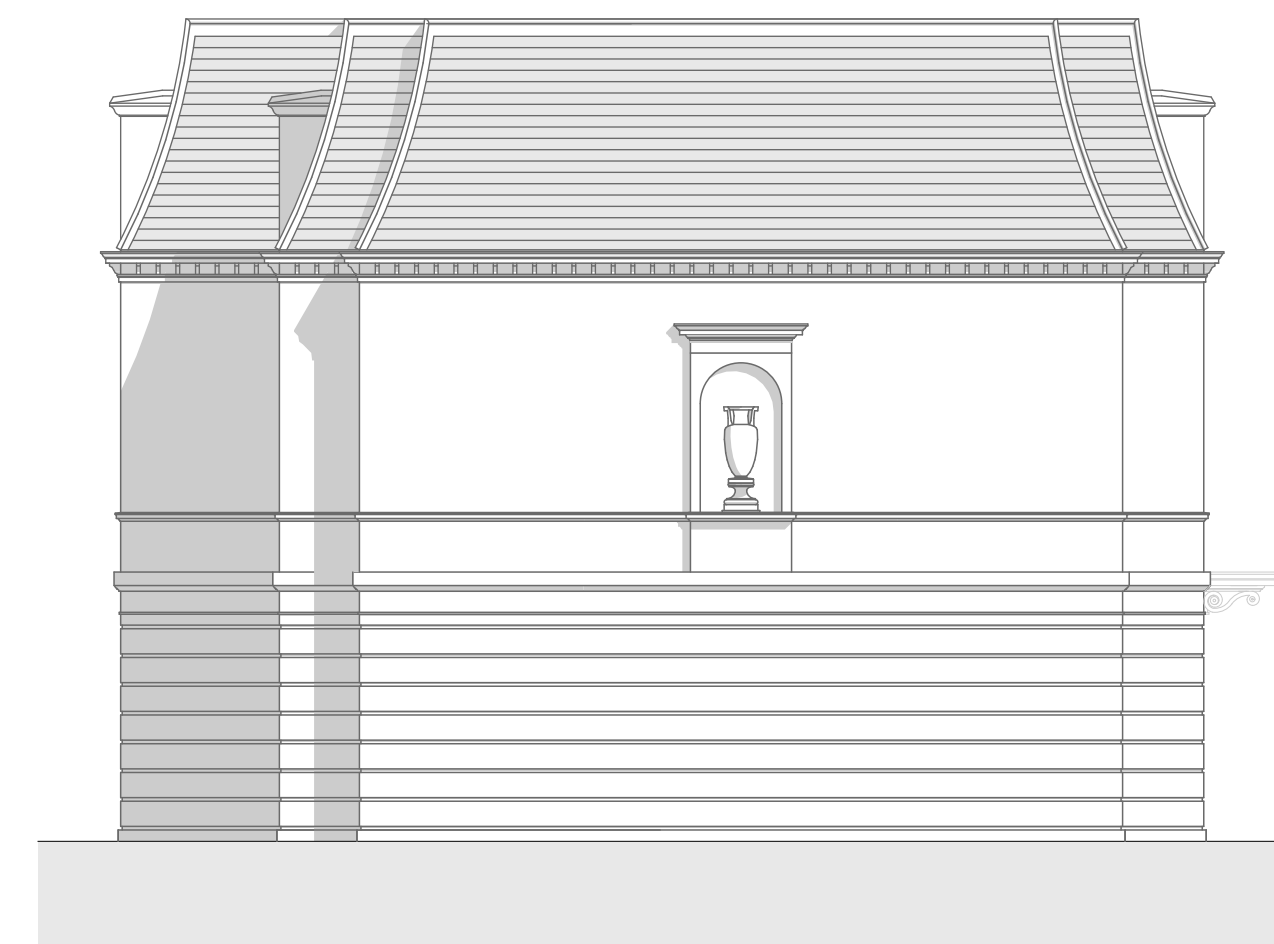


ELEVATION 1



ELEVATION 2




ELEVATION 3

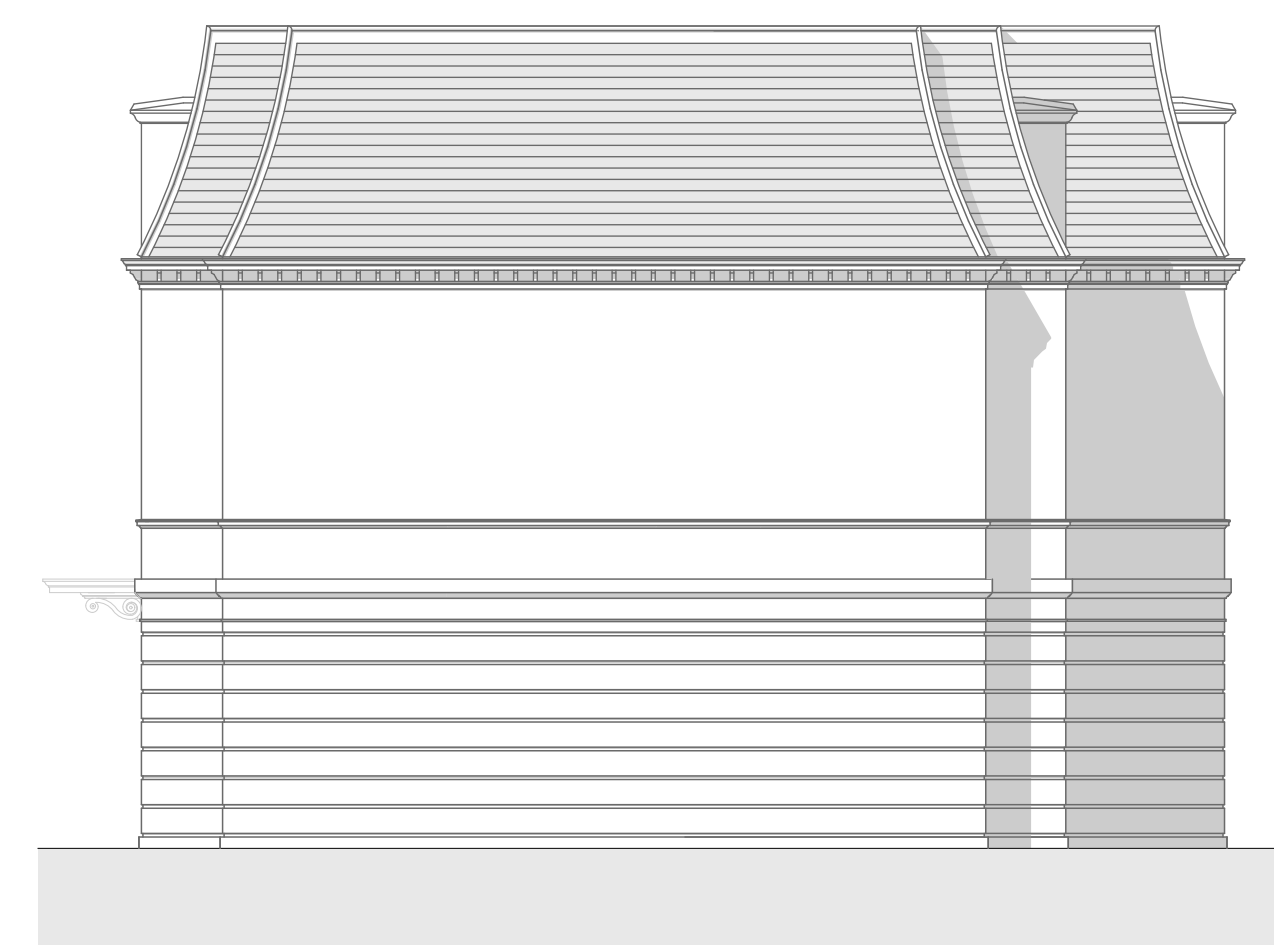

ELEVATION 4

THE PAVILION 1:100

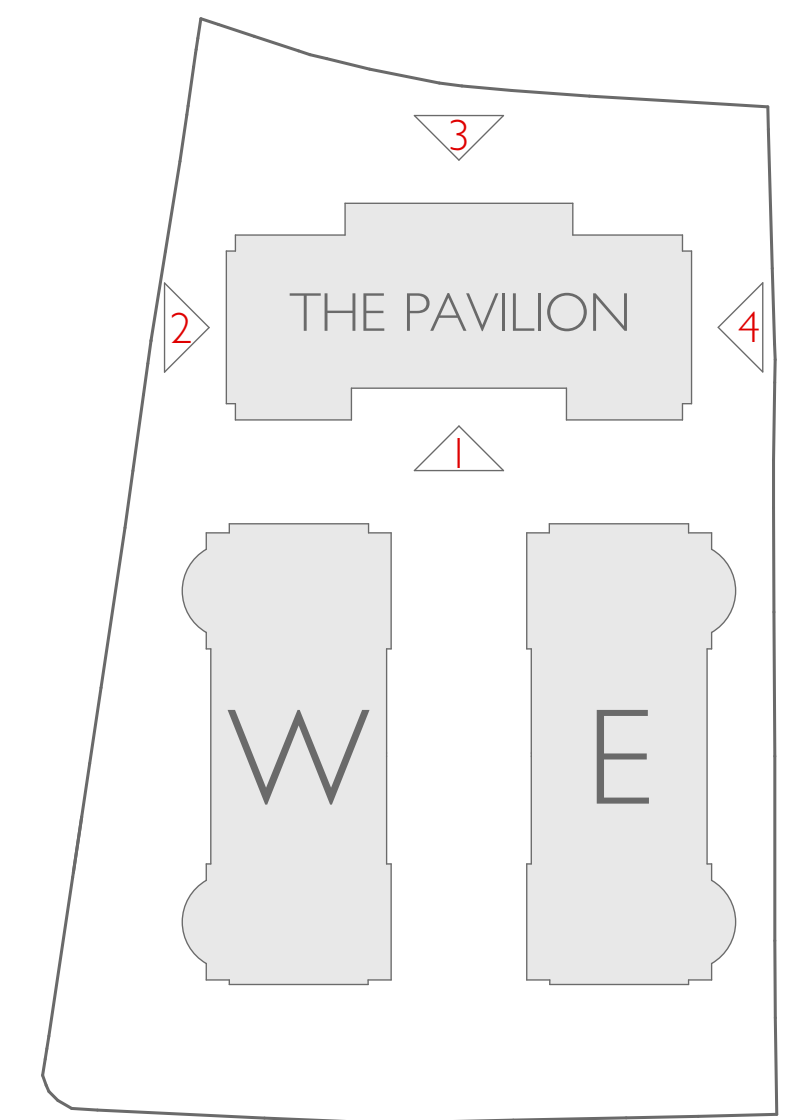

KEY



PLANNING

DOMVS
LONDON

WWW.DOMVSLONDON.COM

PROJECT:
AVENUE GARDENS

TITLE:
THE PAVILION
PROPOSED ELEVATIONS
- 12 UNIT SCHEME

Date: APRIL 2022

Scale: 1:100 @ A1 Drawn: SDK

DRAWING NUMBER: 208-274B