


ANNEX 1

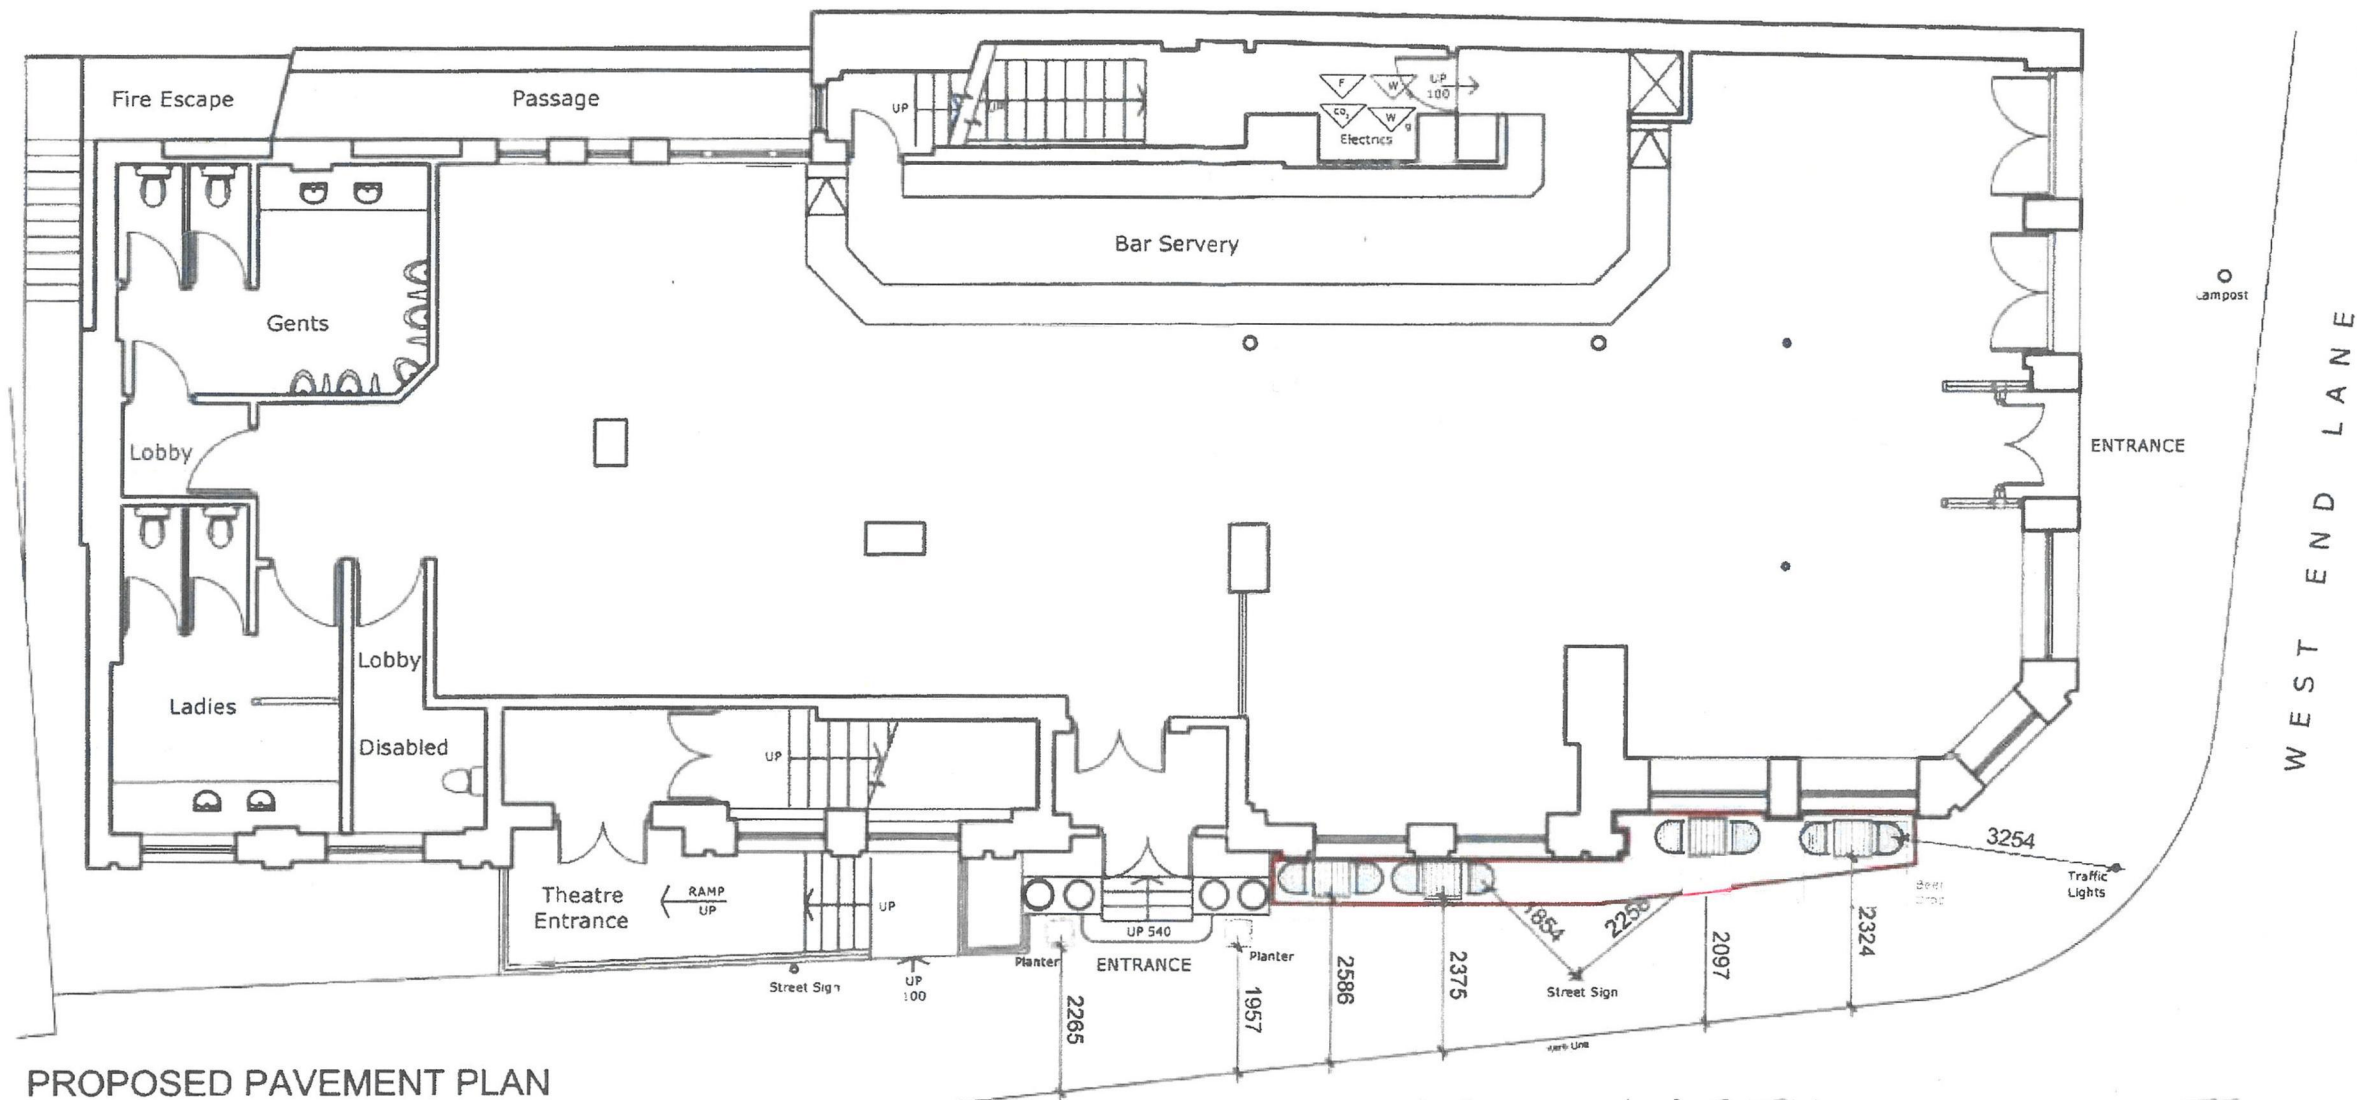

PROPOSED PAVEMENT PLAN



FURNITURE STYLE

FURNITURE

- Chairs**
Wood look black and aluminium armchair ref
AEL Vougray chair charcoal CODE: L2606
approx size 550mm (w) x 580mm (d)
- Tables**
Wood look black and aluminium pedestal table ref
AEL Black pedestal table 600 x 600mm CODE
WTP6SBK
- Planters**
Black GRP box planters with box ball and lights
750mm (h) x 400mm (d) x 400mm (w)
with 250mm dia box ball
ref AEL PL5075



SITE LOCATION PLAN (SCALE 1:1250)

July 2016

Rev:
Drawing Number: 2219-20

Scale: 1:100 @A3

Project: RAILWAY
100 West End Road, Hampstead. NW6 2LU

Project:

PembrookDesign
Summit House, Hopscotch Road, The Pinches, Haverhill, Essex. CM19 5BN
Tel: 01279 433888, Fax: 01279 433889

NOTE: CONTRACTORS ARE TO CHECK ALL SIZES AND DIMENSIONS BEFORE SETTING OUT ANY SITE OR SHOWING ANY BORDERS ON DISCREPANCIES TO BE REPORTED AND RESOLVED BY THE SITE SURVEYOR PRIOR TO PROCEEDING WITH ANY WORK.