



3105 HIGHWAY HIGH STREET.

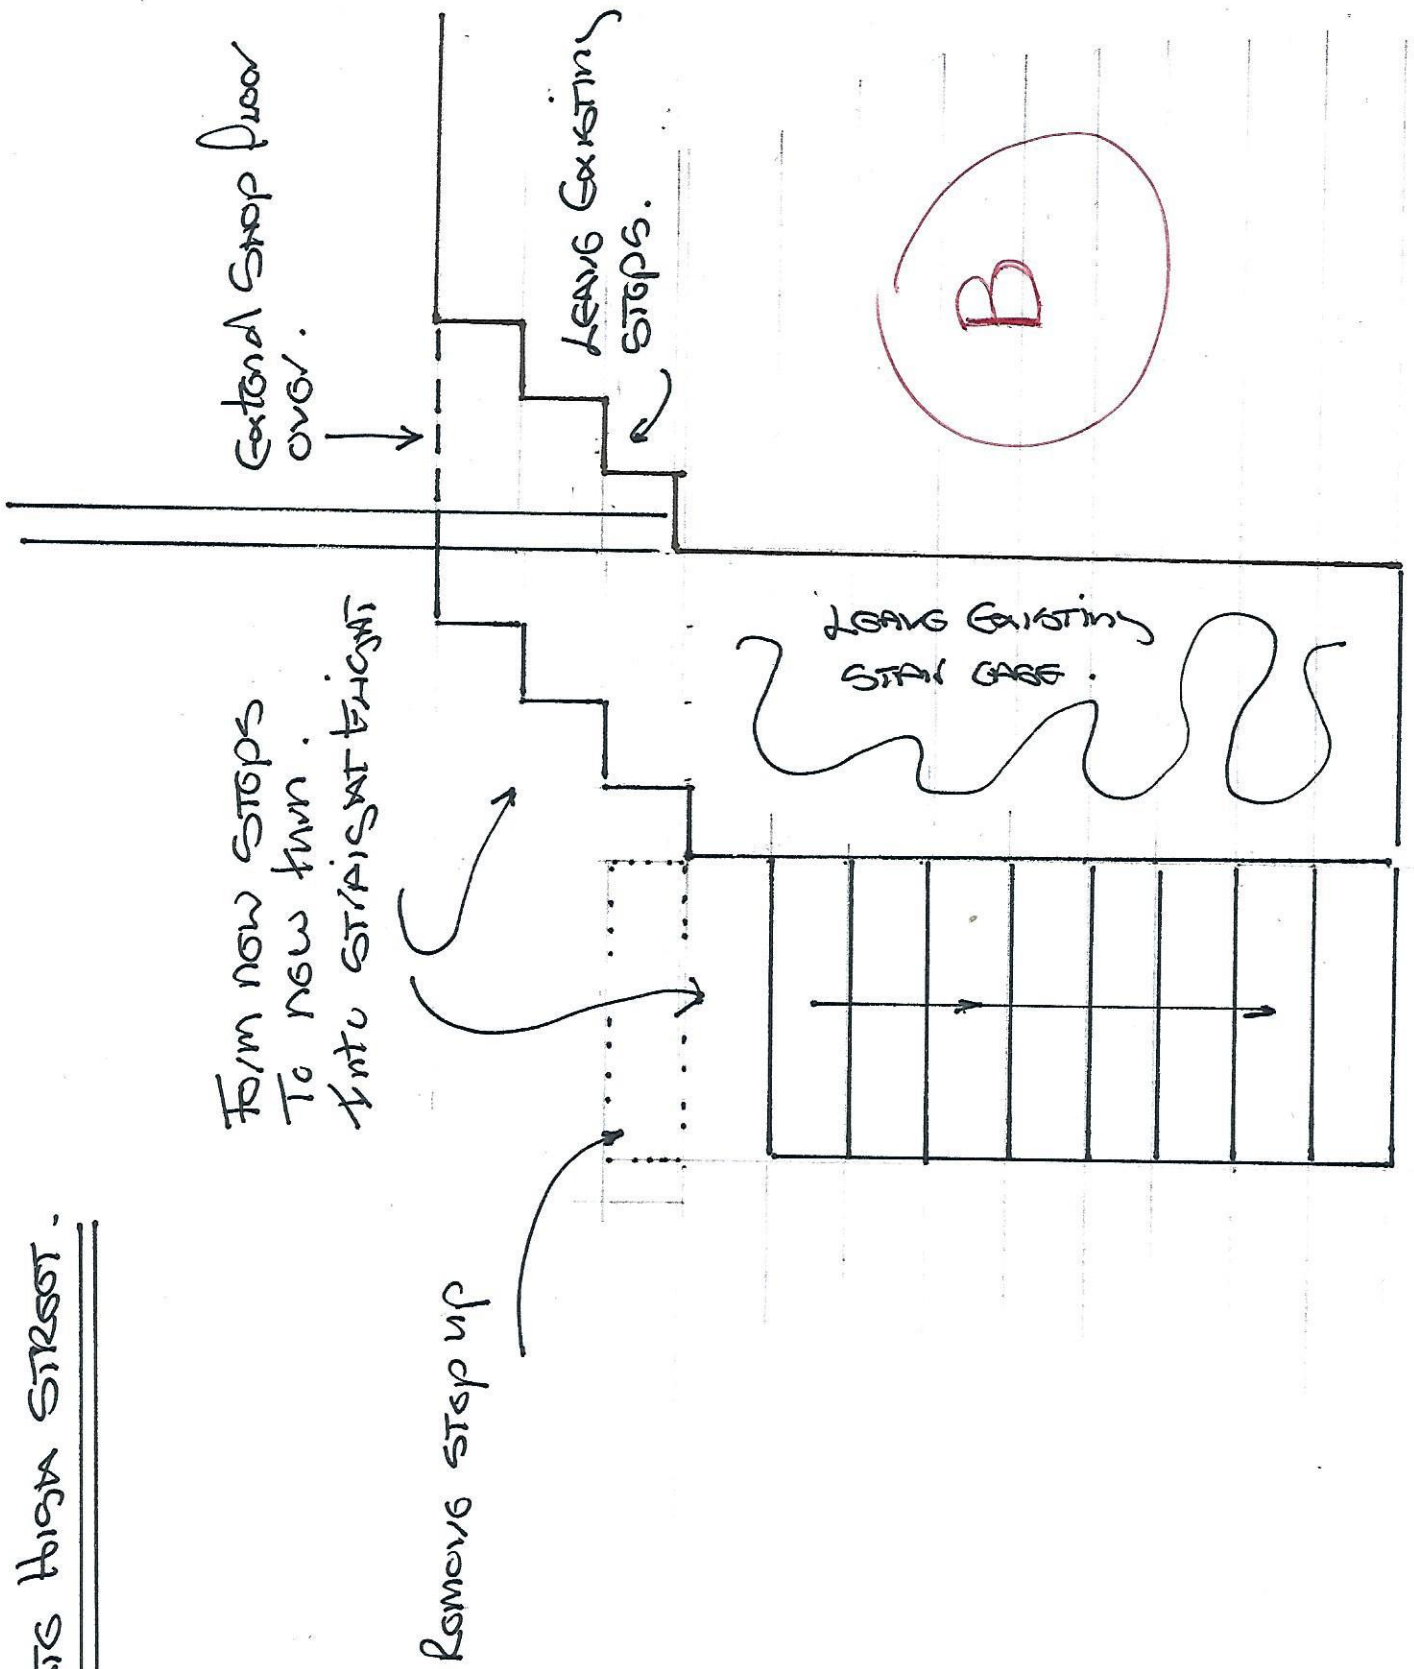

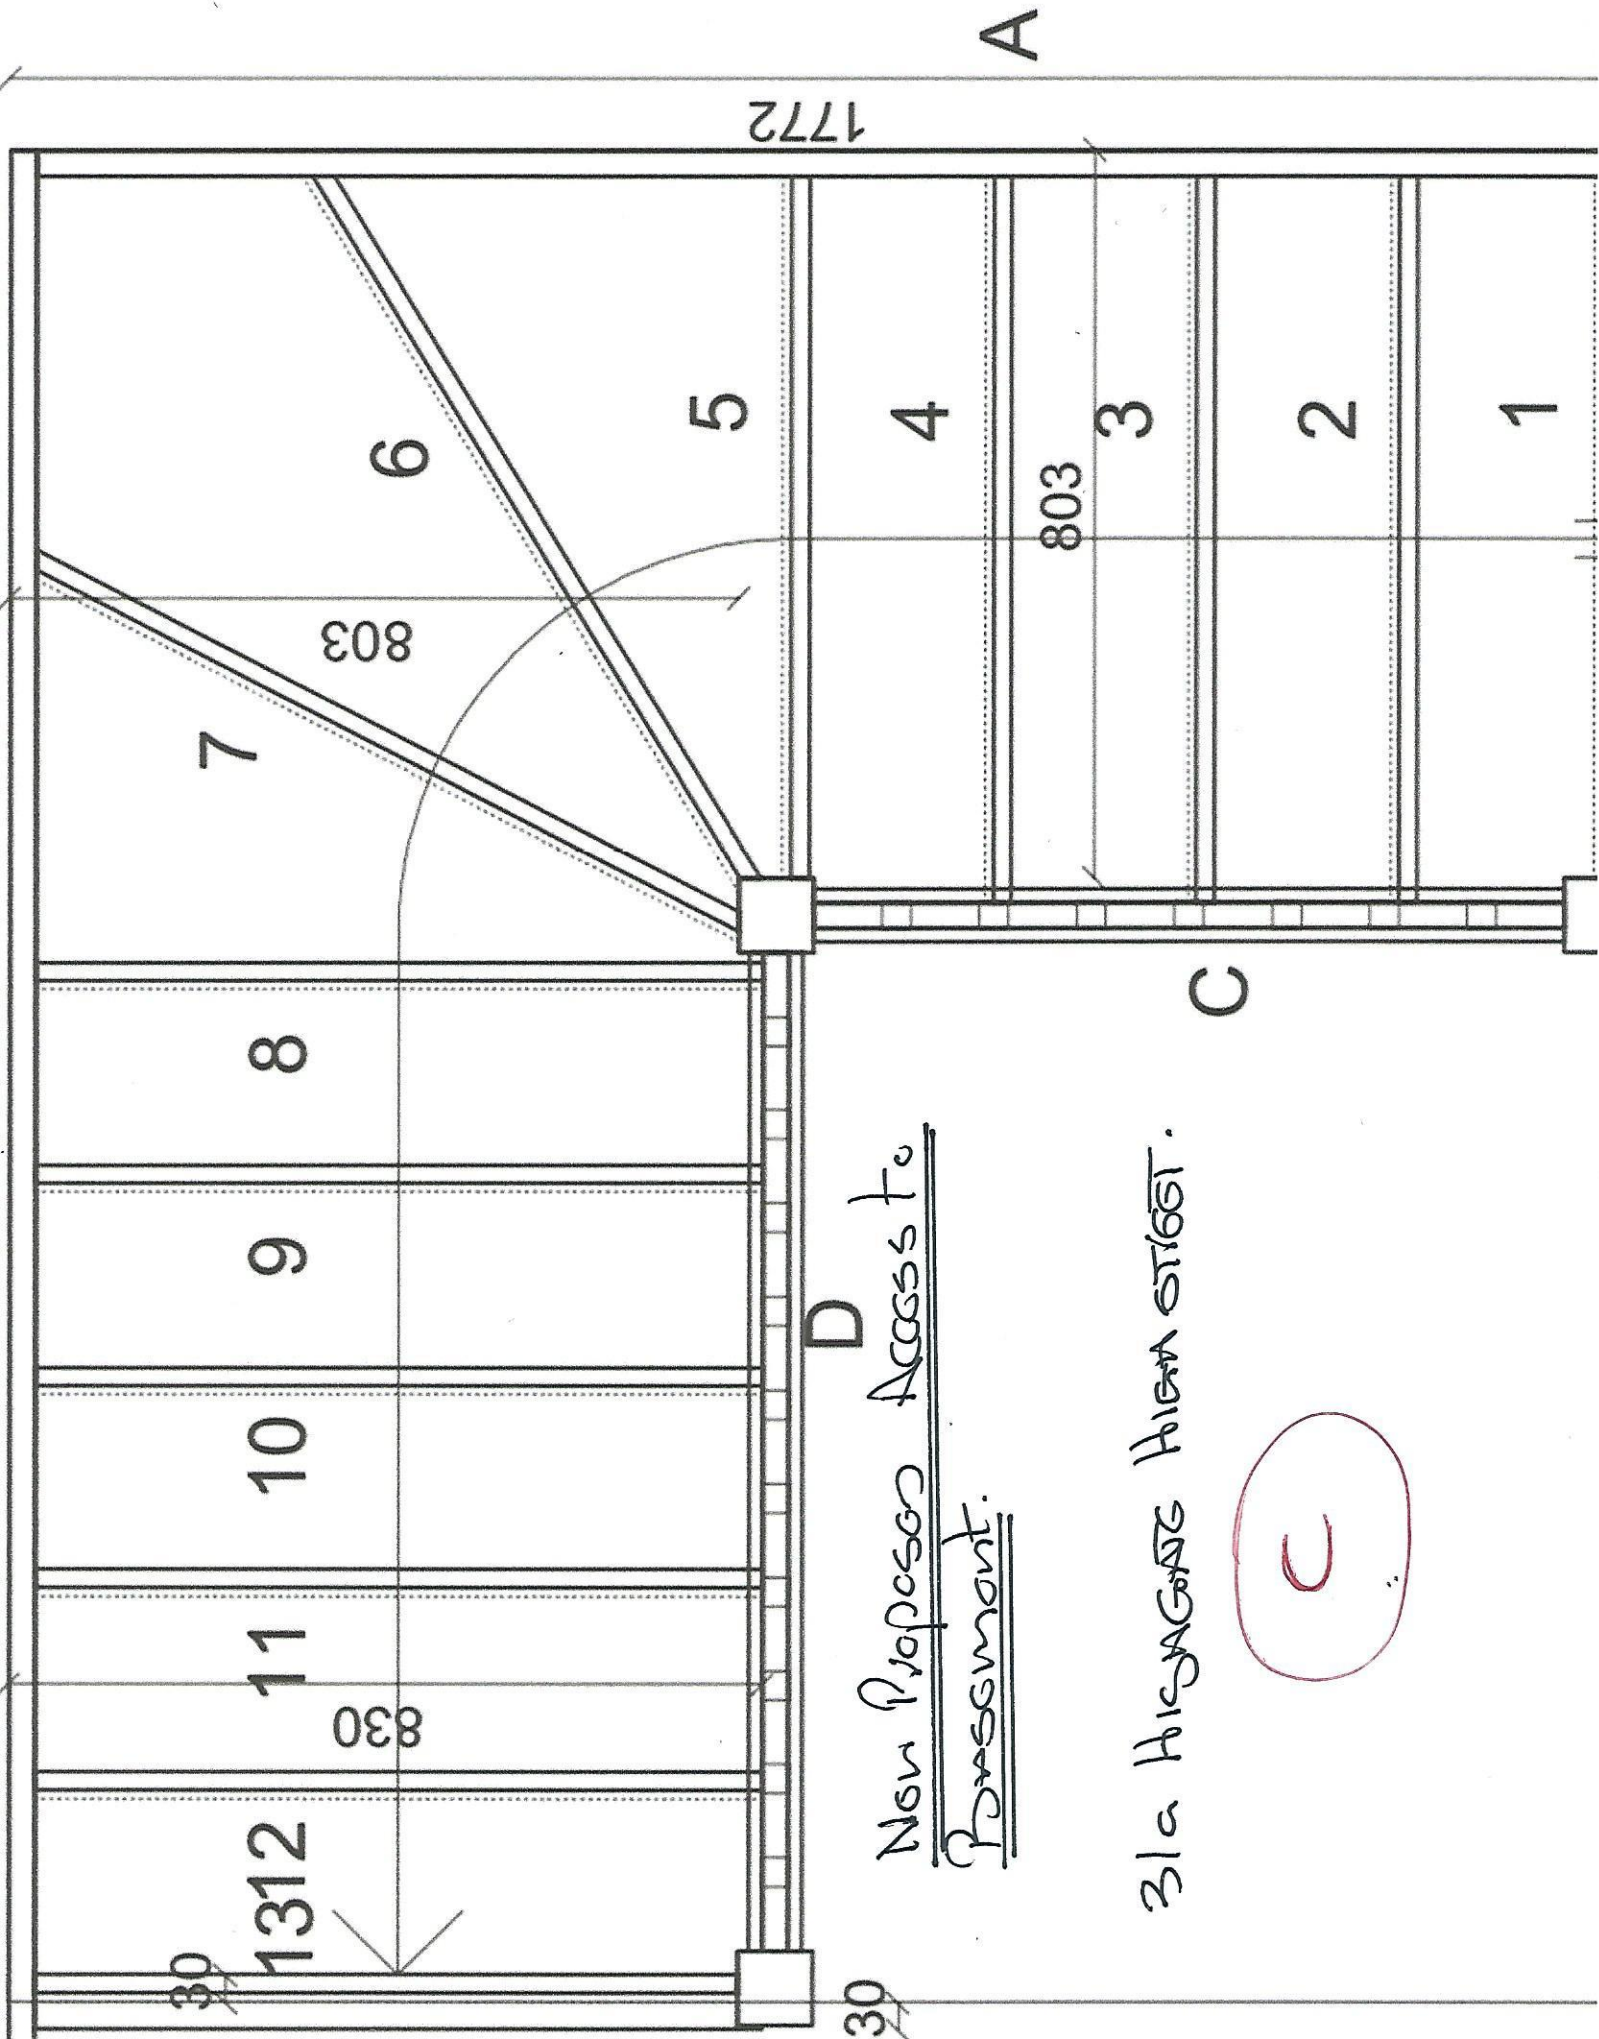


New Proposed Access to Assessment.

31a HIGHGATE HIGH STREET.

C

D

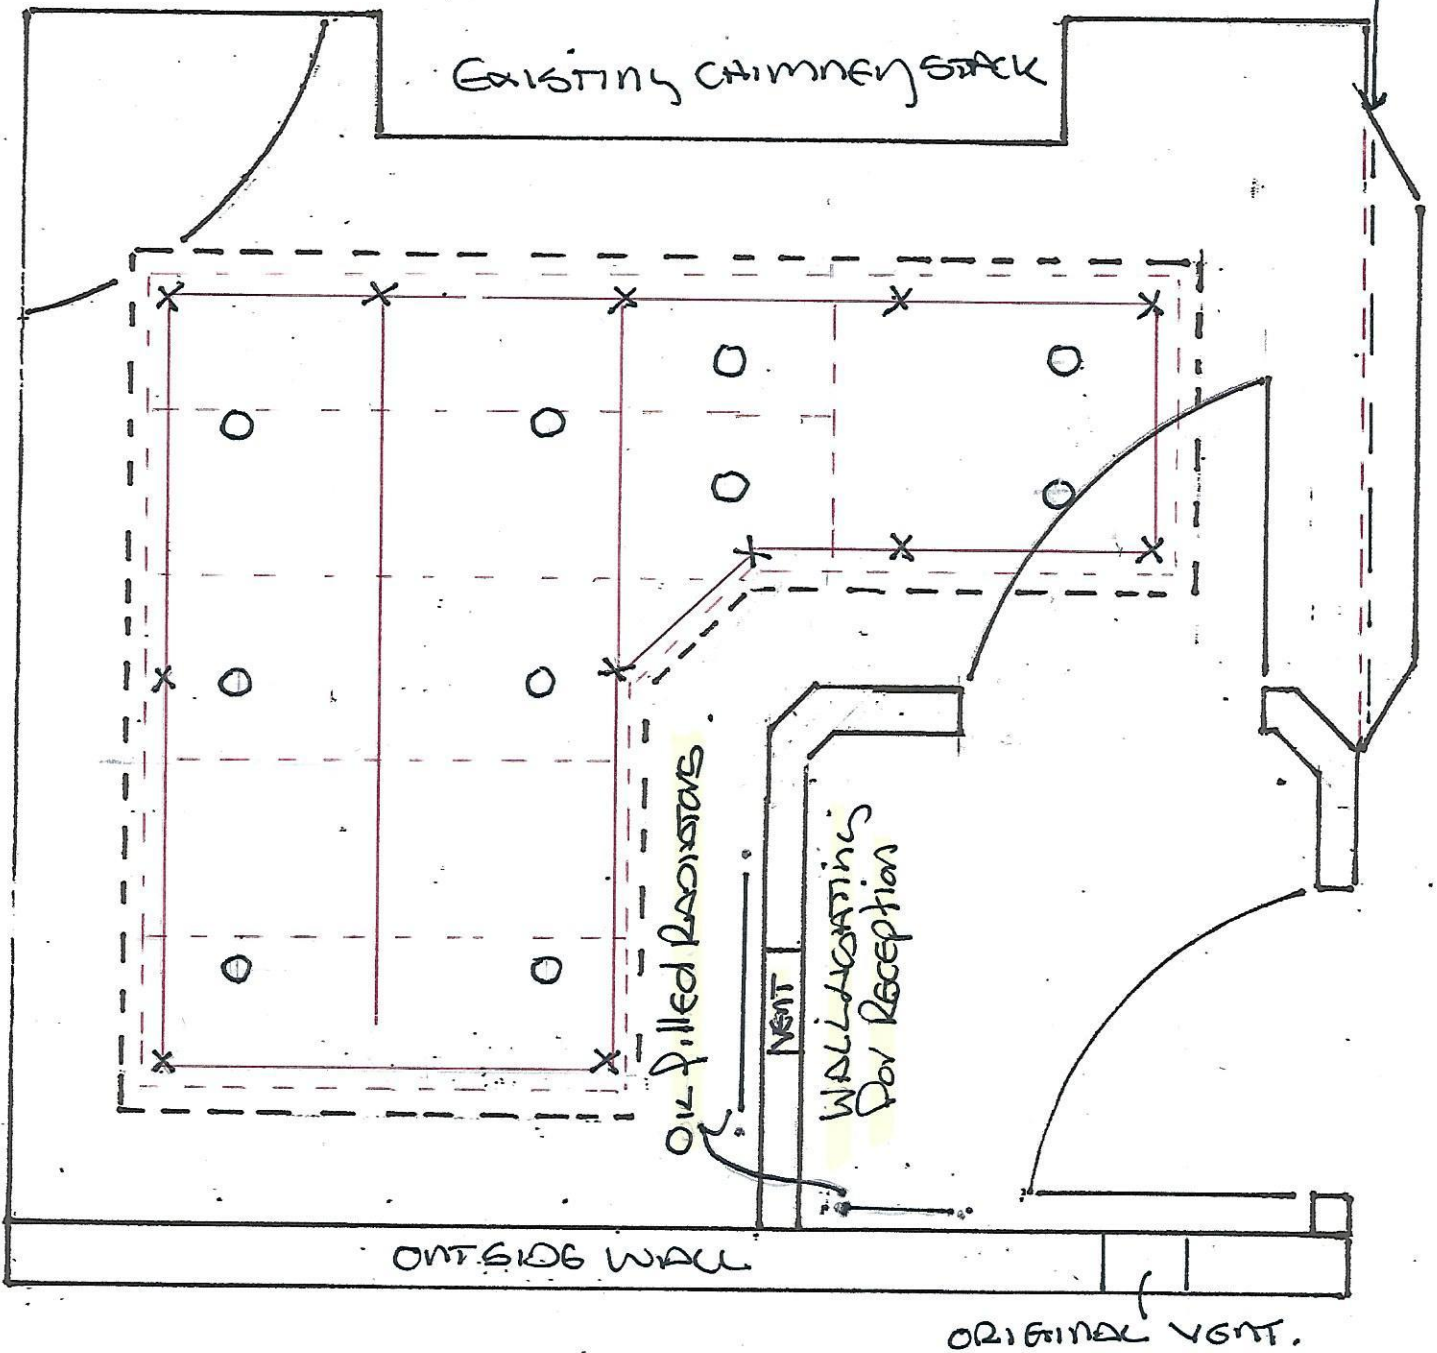

EXISTING CHIMNEY STACK

EXISTING SECURITY GRILL

Oil Filled RAORISTARS

WALL MOUNTING FOR RECEPTION


VENT

OUTSIDE WALL

ORIGINAL VENT.


Door leading to Basement.

Raft Ceiling Detail

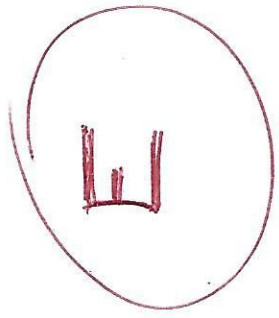

New Door To Swimming

Step Down

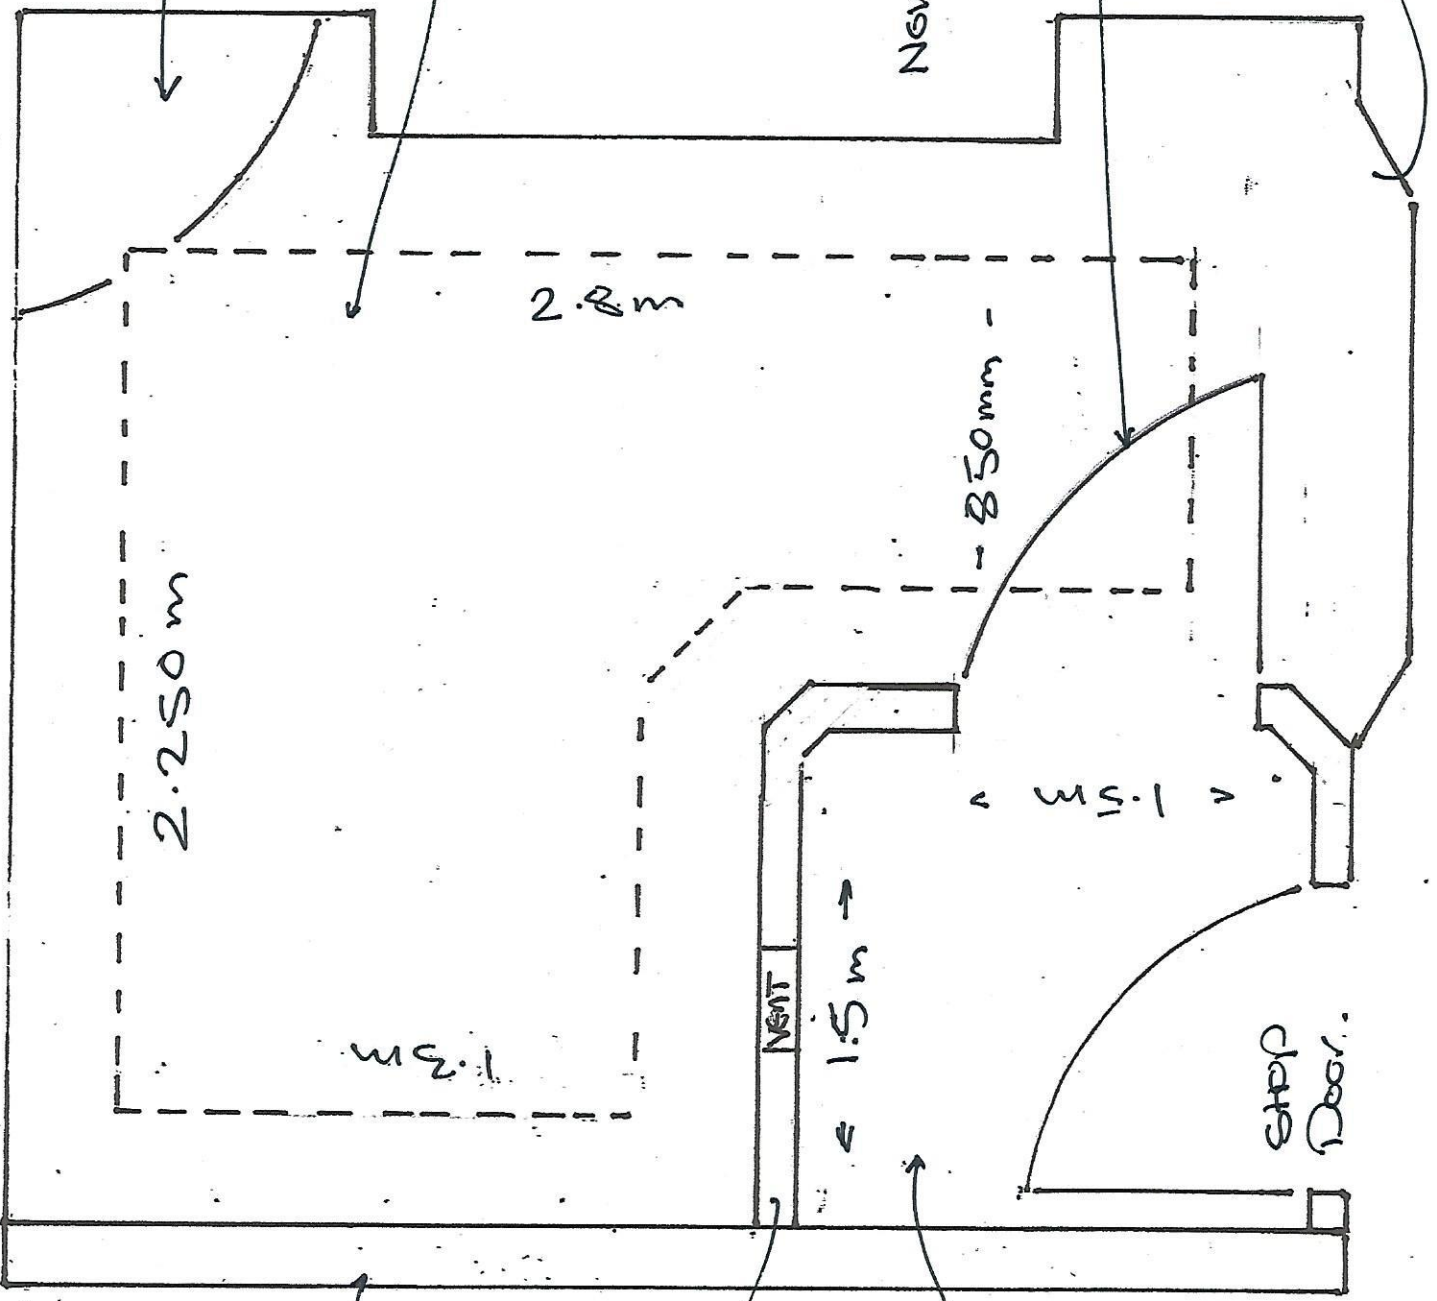

2.250 m

2.8 m

850 mm

1.5 m

New Door

Step Down

Side


Work

ation


New Studwork Forming Abutment
To Existing Shop Front.

F

Sound Proofing
PART infills.

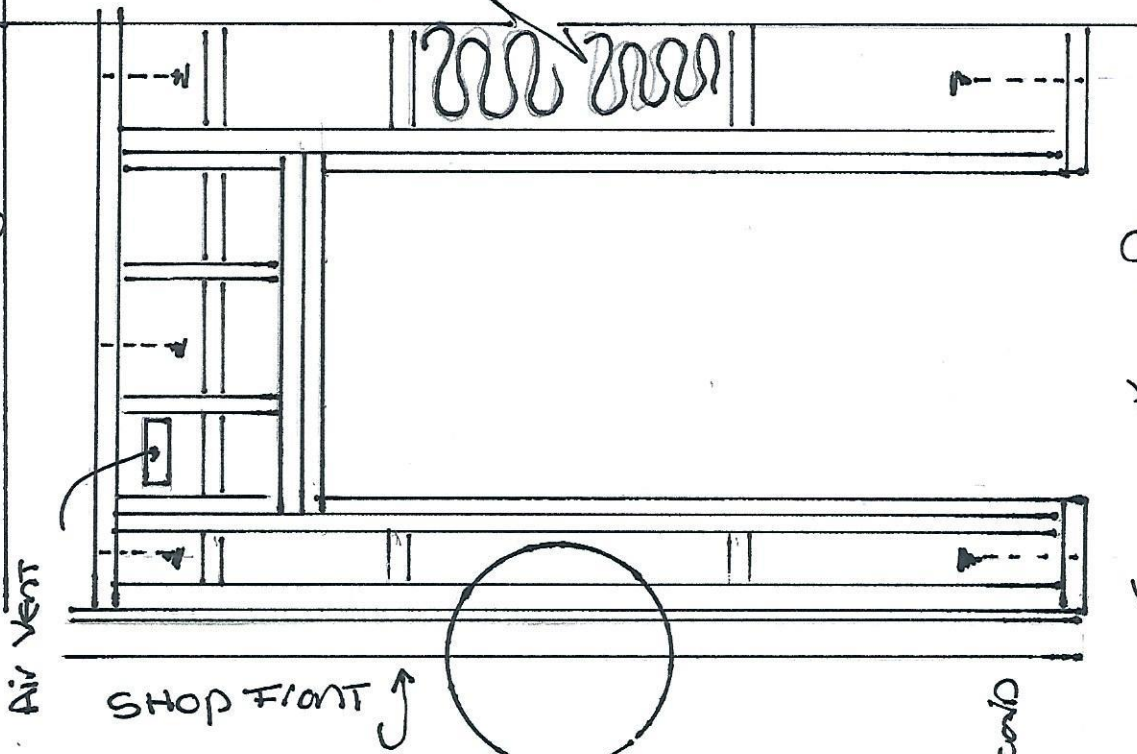

Fixings Top & Bottom only

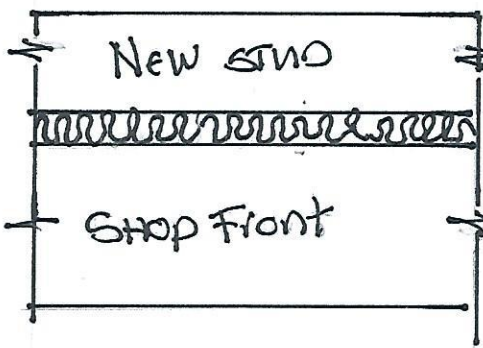


20-30mm
Wetling/Seal
12.5mm Plasterboard
Plaster stop board
over.

G

Ceiling System Detail for Linear Recessed Panel

Exterior Ceiling

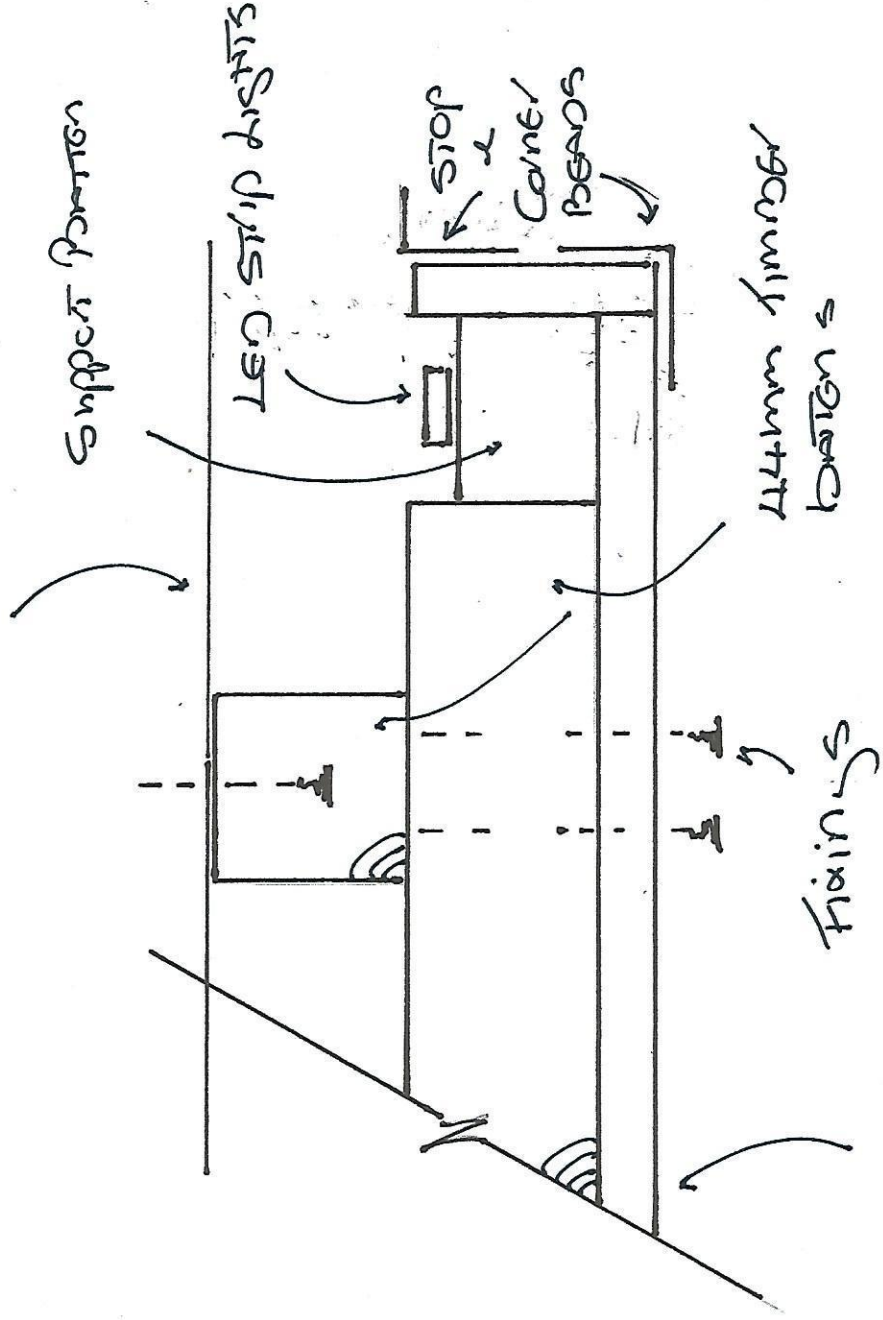

12.5 mm
Plaster Board + Skim