

REVISION/ISSUANCE		
NO.	DESCRIPTION	DATE
1	50% CONCEPT DESIGN	18.10.2021
2	100% CONCEPT DESIGN	20.12.2021
3	PLANNING SUBMISSION	MAY 2022




1, 2, 3, 11-14
Entrance wayfinding elements
(Lift, Camden Highline)


4, 10,
Overview
(map, rules, informational/educational)

2, 5-9, 15
Wayfinding: (Exit, lift, Cafe, Toilet,
Camden Gardens/Camden Road),
Colourful element

06 SIGNAGE LOCATION PLAN
PLAN NTS

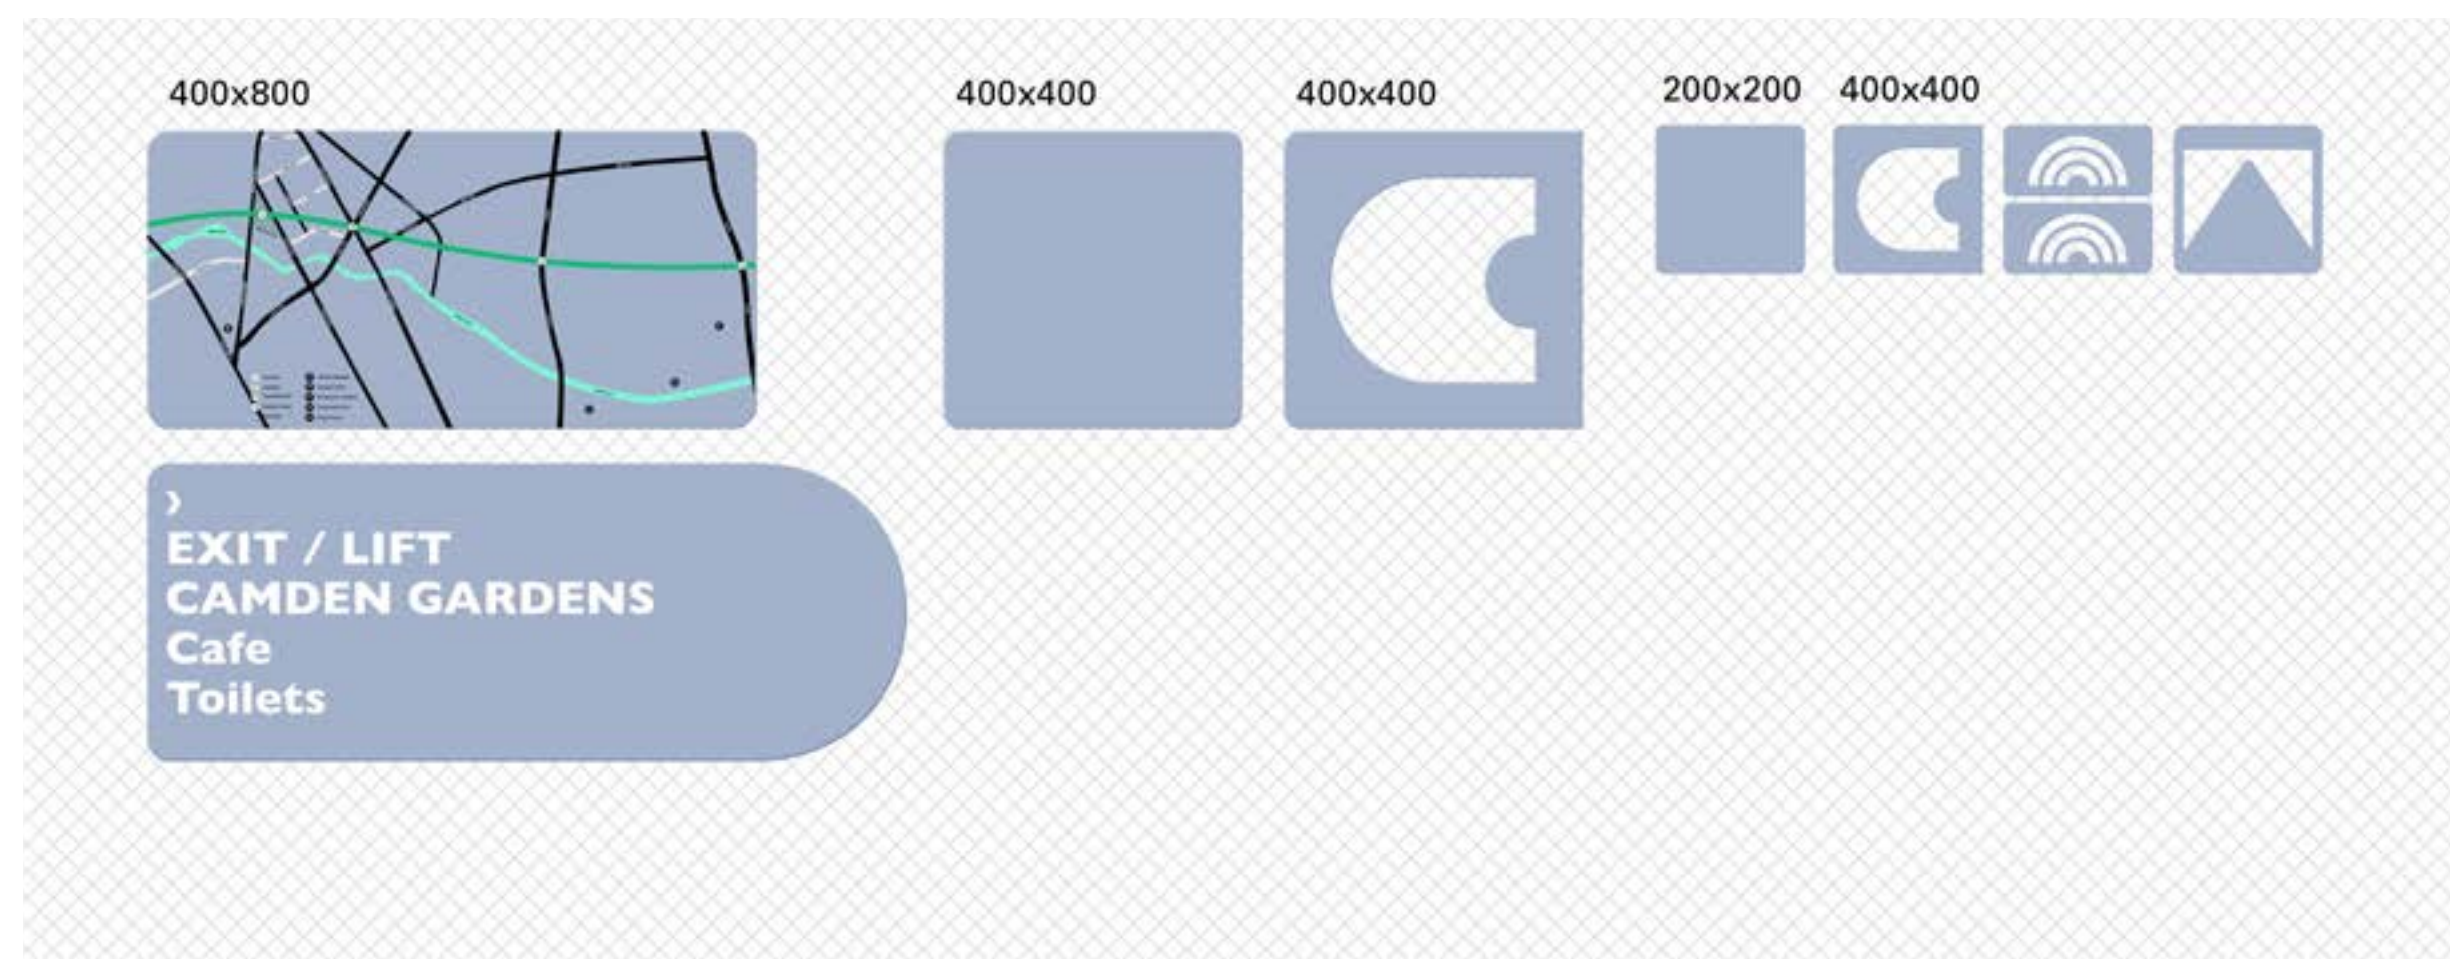

03 TYPICAL SIGNAGE ELEMENTS
ELEVATION NTS

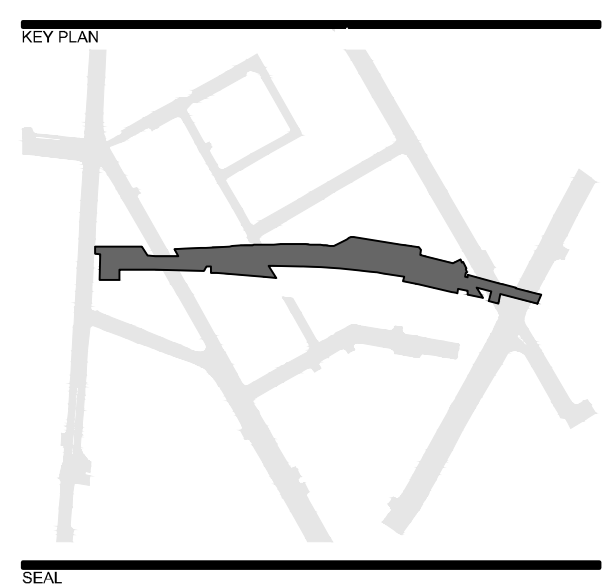

CONCEPT DESIGN
NOT FOR CONSTRUCTION

CLIENT TEAM
Camden Highline & Camden Town Unlimited
Top Container, 5-7 Buck Street, London NW1 8NJ

LANDSCAPE ARCHITECT:
JAMES CORNER FIELD OPERATIONS
475 Third Ave, 9th Floor, New York, NY 10016

vPPR Architects - Architecture
22 Prince of Wales Rd, London NW5 3LG

Tony Gee - Train/Network Rail Engineering
Hardy House, 140 High Street, Surrey KT10 9QU

AKT II Engineering - Civil & Structural
White Collar Factory, 1 Old Street Yard
London EC1Y 8AF

Spiers Major - Lighting Design
8 Shepherdess Walk, London N1 7LB

RLB - Cost Estimator
Level 3, 110 Bishopsgate, London, EC2N 4AY

Street Space - Community Outreach
50 Cambridge Road, Barking IG11 8FG

Pentagram - Signage
11 Needham Road, London W11 2RP

Piet Oudolf - Horticulture
Broekstraat 17, 6999 DE, Hummelo, NL

Hew Locke - Art
Hales Gallery, The Tea Building,
7 Bethnal Green Road, London, E1 6LB

Atelier Ten - Sustainability
19 Perseverance Works, 38 Kingsland Road,
London E2 8DD

Authentic Futures - Heritage
Ground Floor, 72-74 Mare Street, London E8 4RT

PROJECT NAME
CAMDEN HIGHLINE

JCFO PROJ. # 2105

PROJECT PHASE
CONCEPT DESIGN


DESIGNED BY: SL
DRAWN BY: SL
CHECKED BY: CD

SCALE: A3 SHEET N/A


A1 SHEET AS NOTED

SHEET TITLE
SIGNAGE LOCATION PLAN AND DETAIL


SHEET NUMBER
SG-P1-100

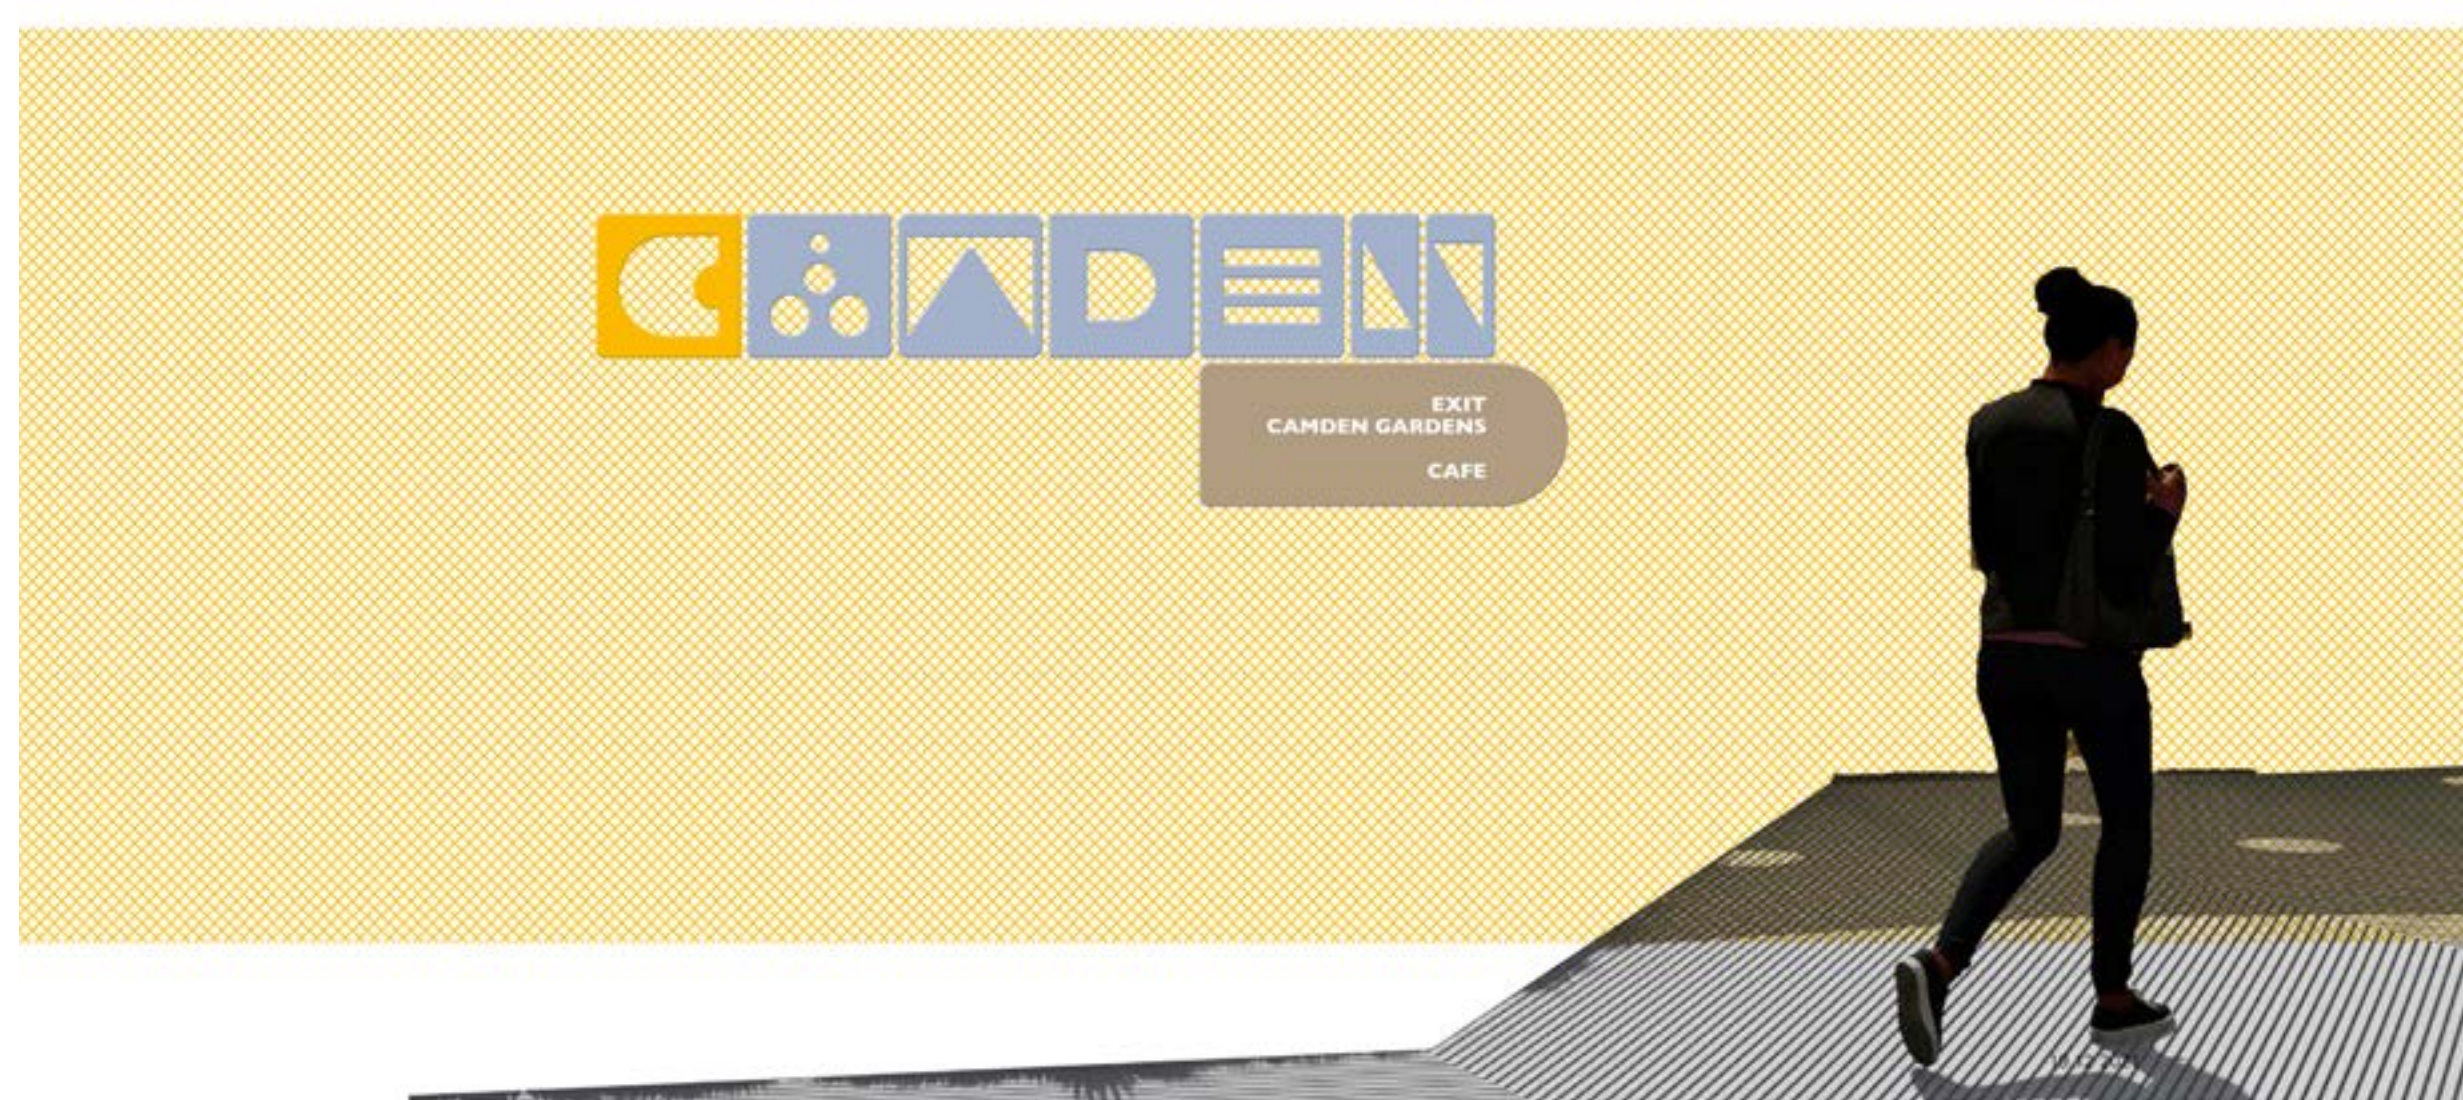


05 WAYFINDING (EXIT, LIFT, CAFE, TOILET, CAMDEN GARDENS)
COLOURFUL ELEMENT
ELEVATION NTS

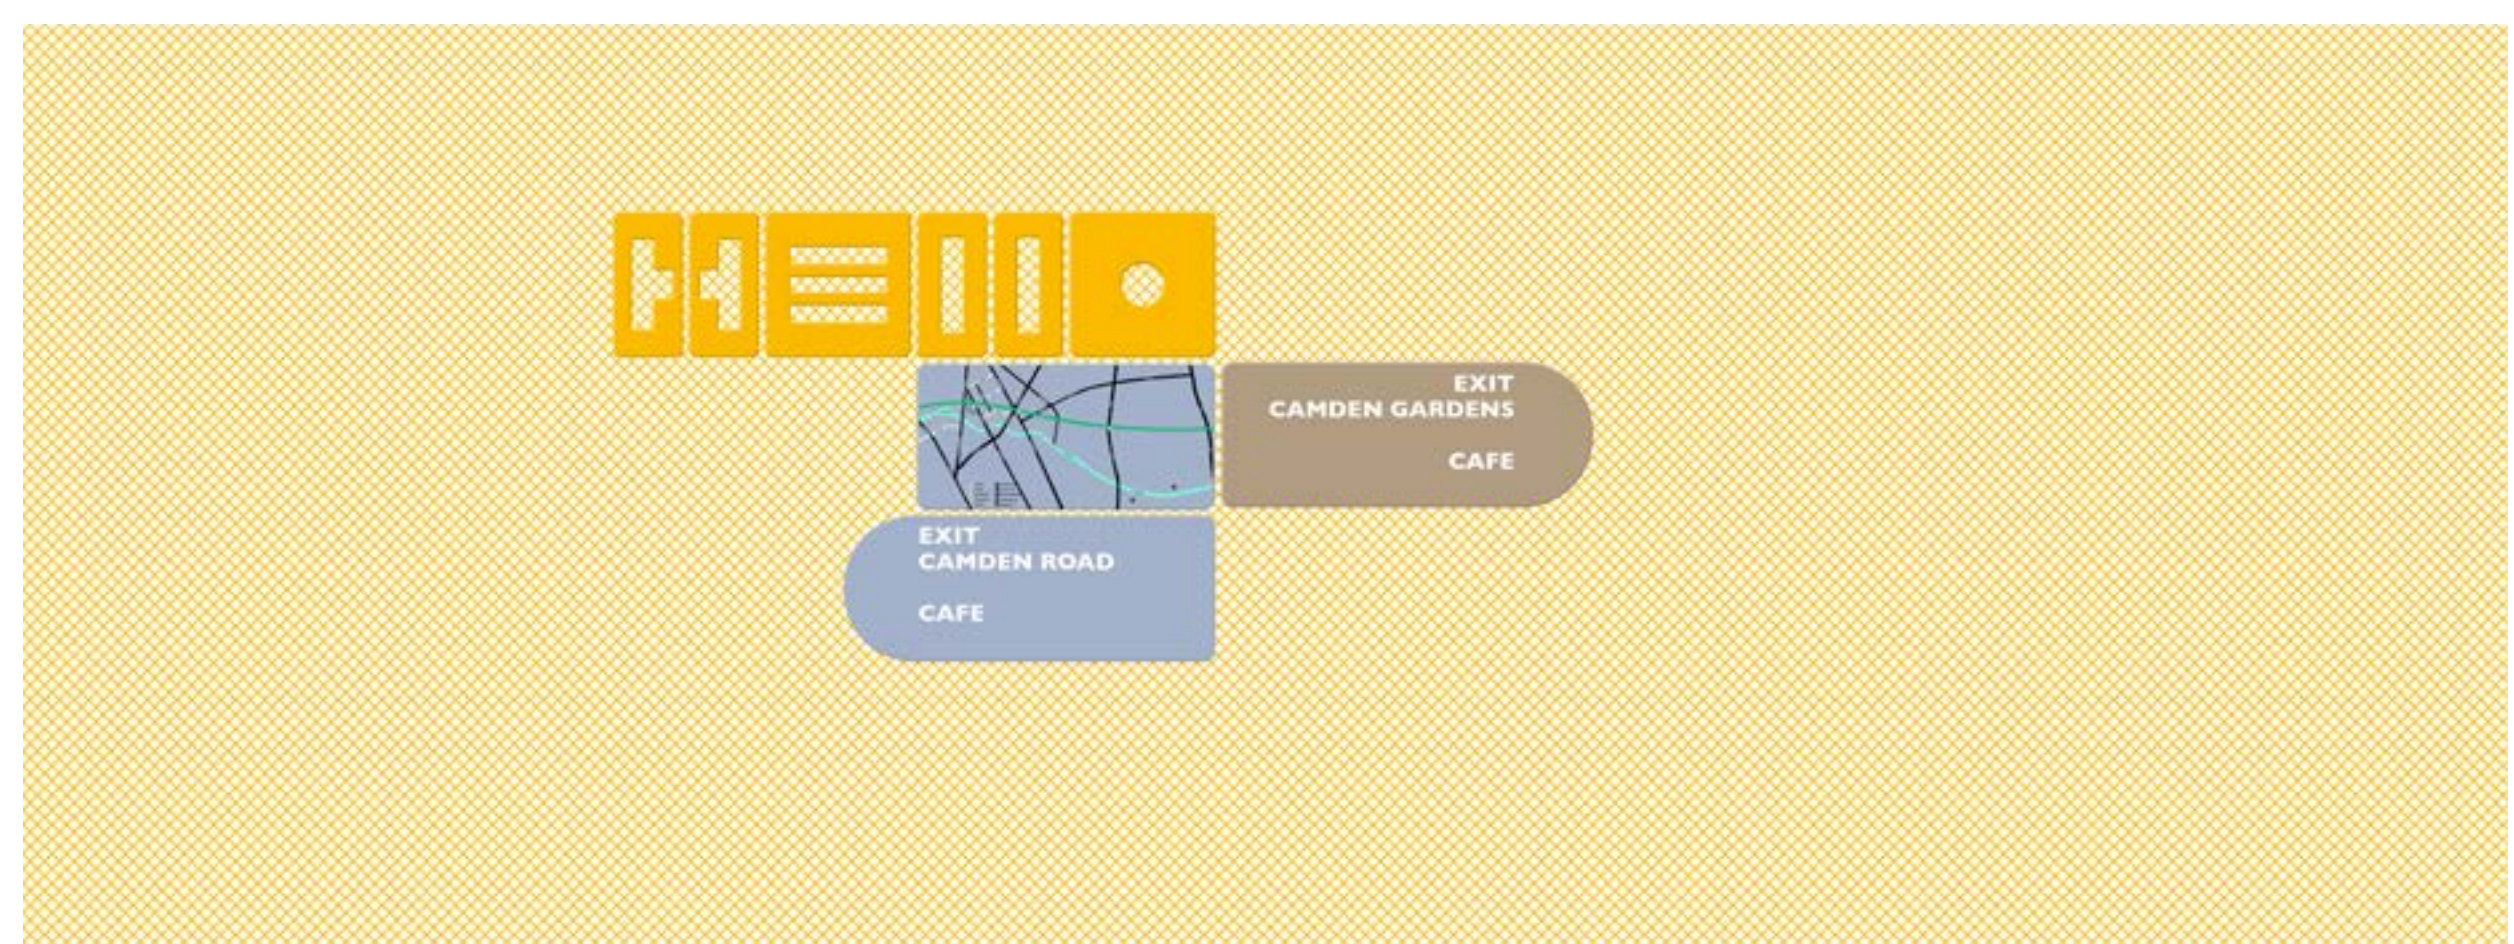

02 OVERVIEW SIGN (MAP, RULES, INFORMATIONAL/
EDUCATIONAL)
ELEVATION NTS

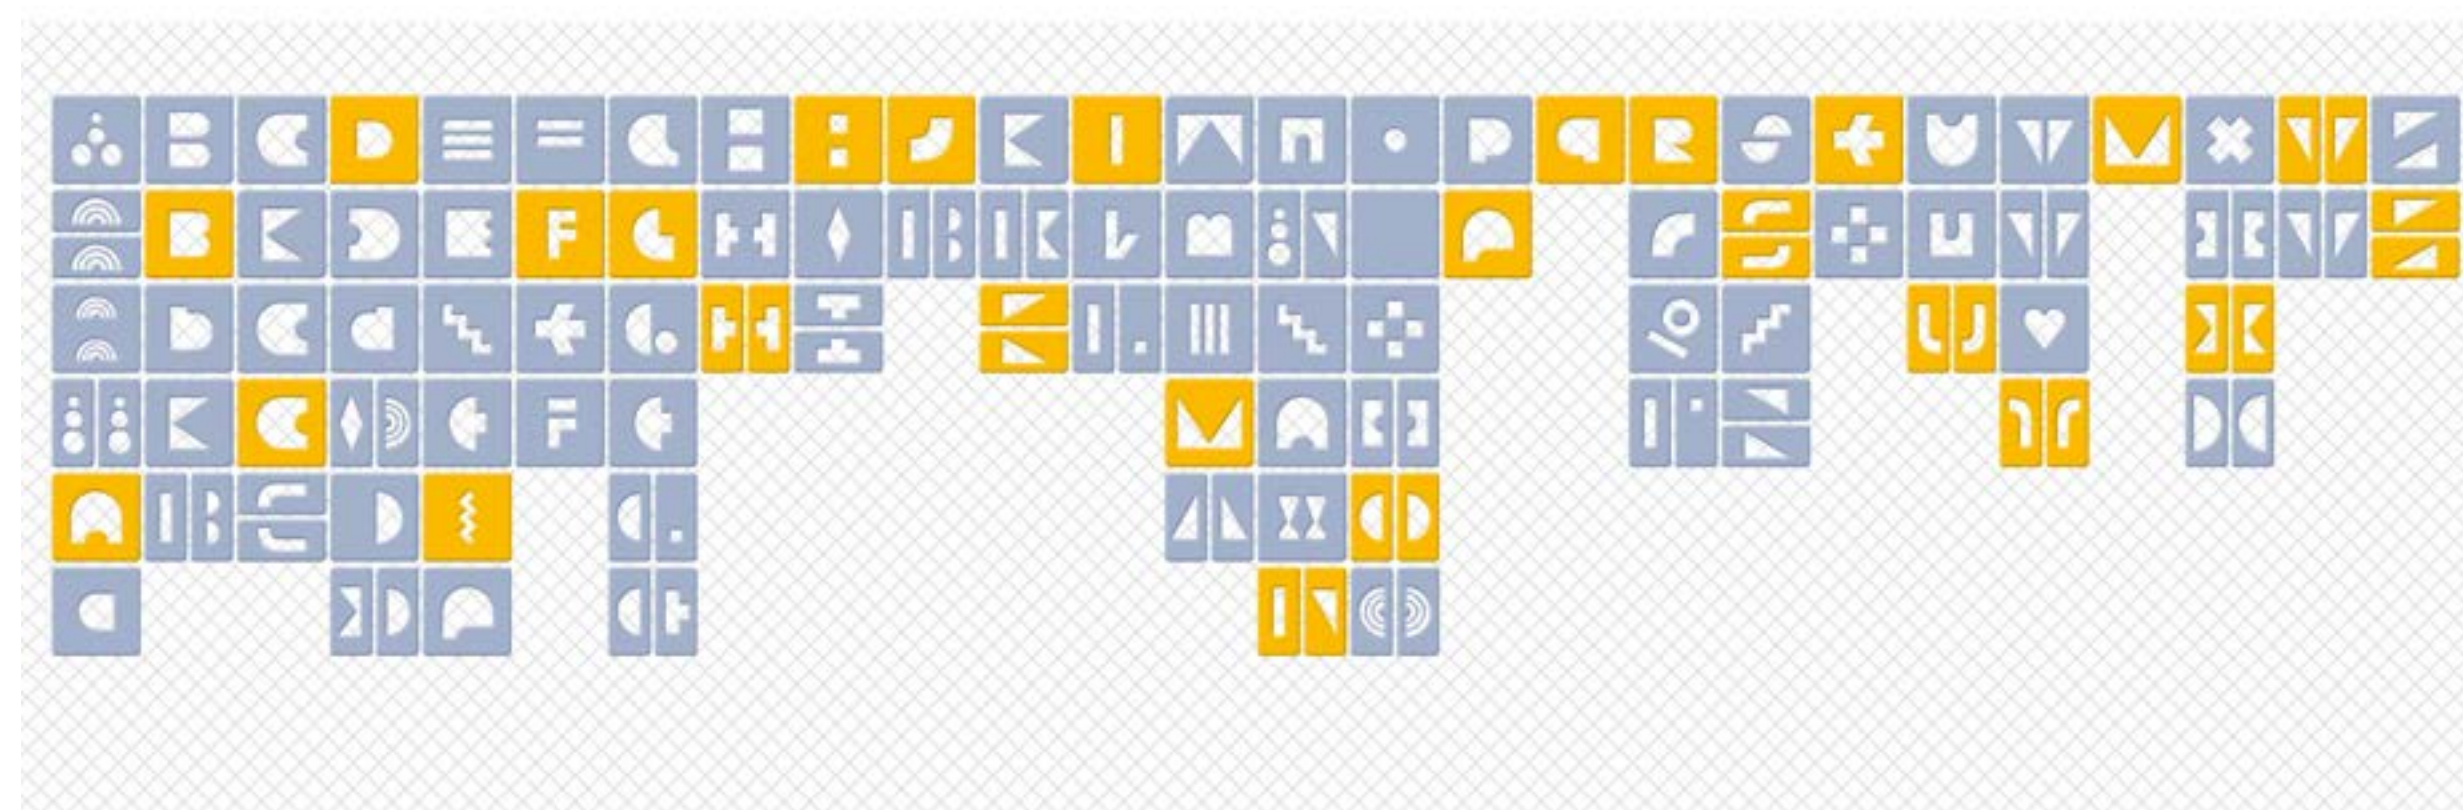

04 STENCIL LETTERS ON SCREEN FULL ALPHABET WITH COLOUR
ELEVATION

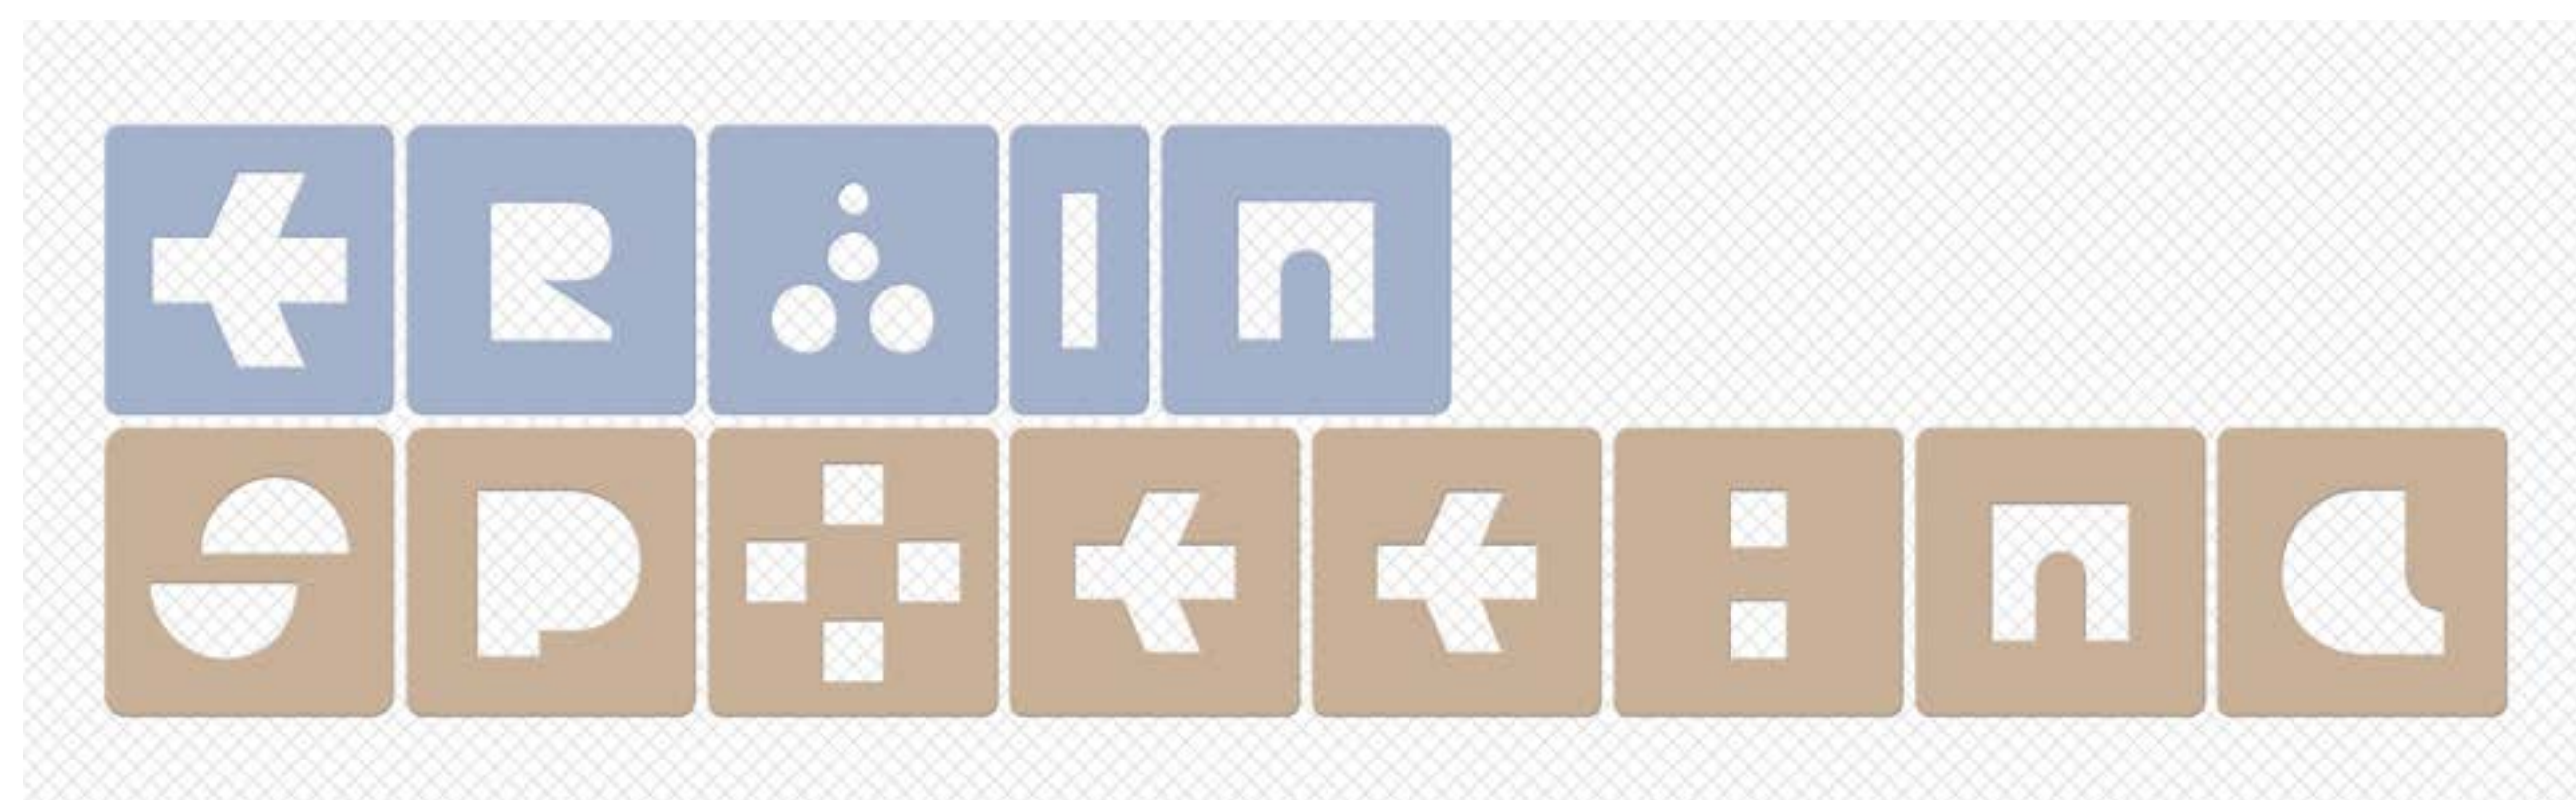

01 STENCIL LETTERS ON SCREEN DETAIL
ELEVATION NTS