


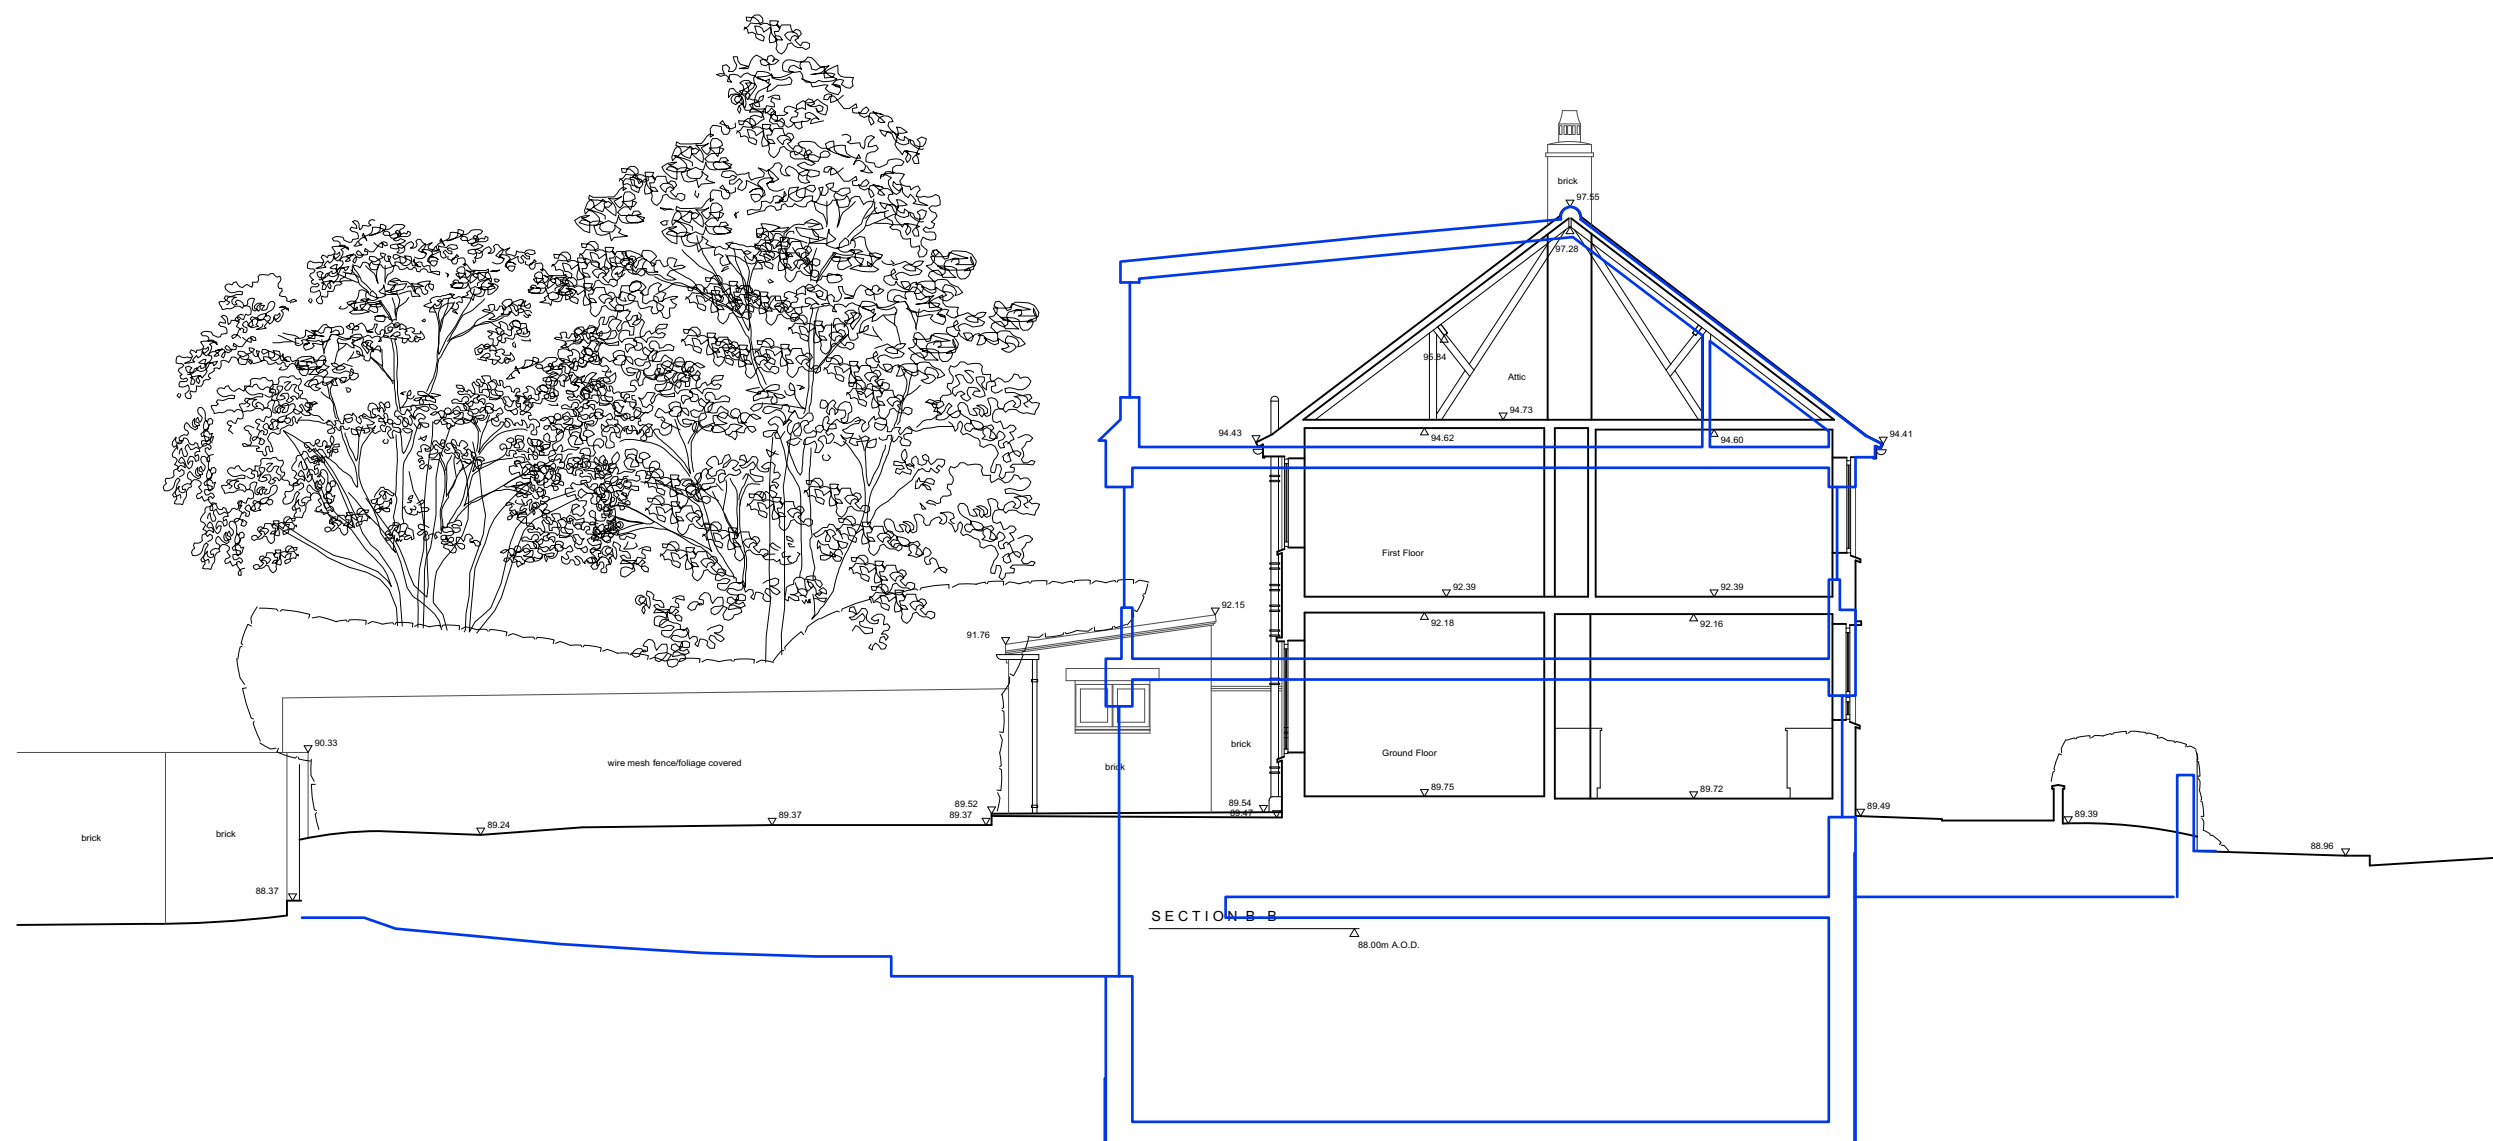

Key plan



Rev Date Details By

Charlton Brown
Architecture & Interiors

The Belvedere, 2 Back Lane, Hampstead, London, NW3 1HL
Telephone +44(0)20 7794 1234
Email office@charltonbrown.com
Website www.charltonbrown.com

Client
Alma Flores and Jeremie Berton

Project
13 Kemplay Road

Drawing Title
Existing section BB - Comparison

Date	Drawn	Checked
05/05/2022	AN	JK

Scale
1:100

Issue Status
FOR PLANNING

Project Number	Drawing Number	Revision
1923	EX-00-203	

Comparison section:

Proposed scheme
shown outlined in blue