


**1** SCALE 1:100 @ A3  
**Proposed A-A Section**

**DO NOT SCALE FROM THIS DRAWING**  
Figured dimensions only are to be taken from this drawing. All dimensions are to be checked on site before any work is put in hand. If in doubt, ask.  
All SHH drawings to be read in conjunction with relevant SHH Finishes, Sanitaryware, Lighting & Ironmongery schedules. Any discrepancies to be highlighted to SHH prior to procurement and in good time.  
Copyright © Spence Harris Hogan Limited 2022  
Registered in England & Wales. Registered No. 261 0615  
SHH is the trading name of Spence Harris Hogan Limited

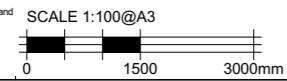

Rev	Date	Description	Athr
PL01	06/05/2022	For Planning	PG

Legends & Notes:  
--- Existing Building Outline


**shh**  
Architecture & Interior Design

1 Vencourt Place, Ravenscourt Park, Hammersmith, London W6 9NU  
Phone +44 (0) 20 8600 4171  
Email info@shh.co.uk  
shh.co.uk

Project:  
**32-34 Avenue Road**  
32-34 Avenue Road  
NW8 6BU

Client:  
Private Client


Drawing Title:  
SECTIONS PROPOSED  
**A-A Section**  
(Project number)DWG number\_Revision  
**(0909)2001\_PL01**

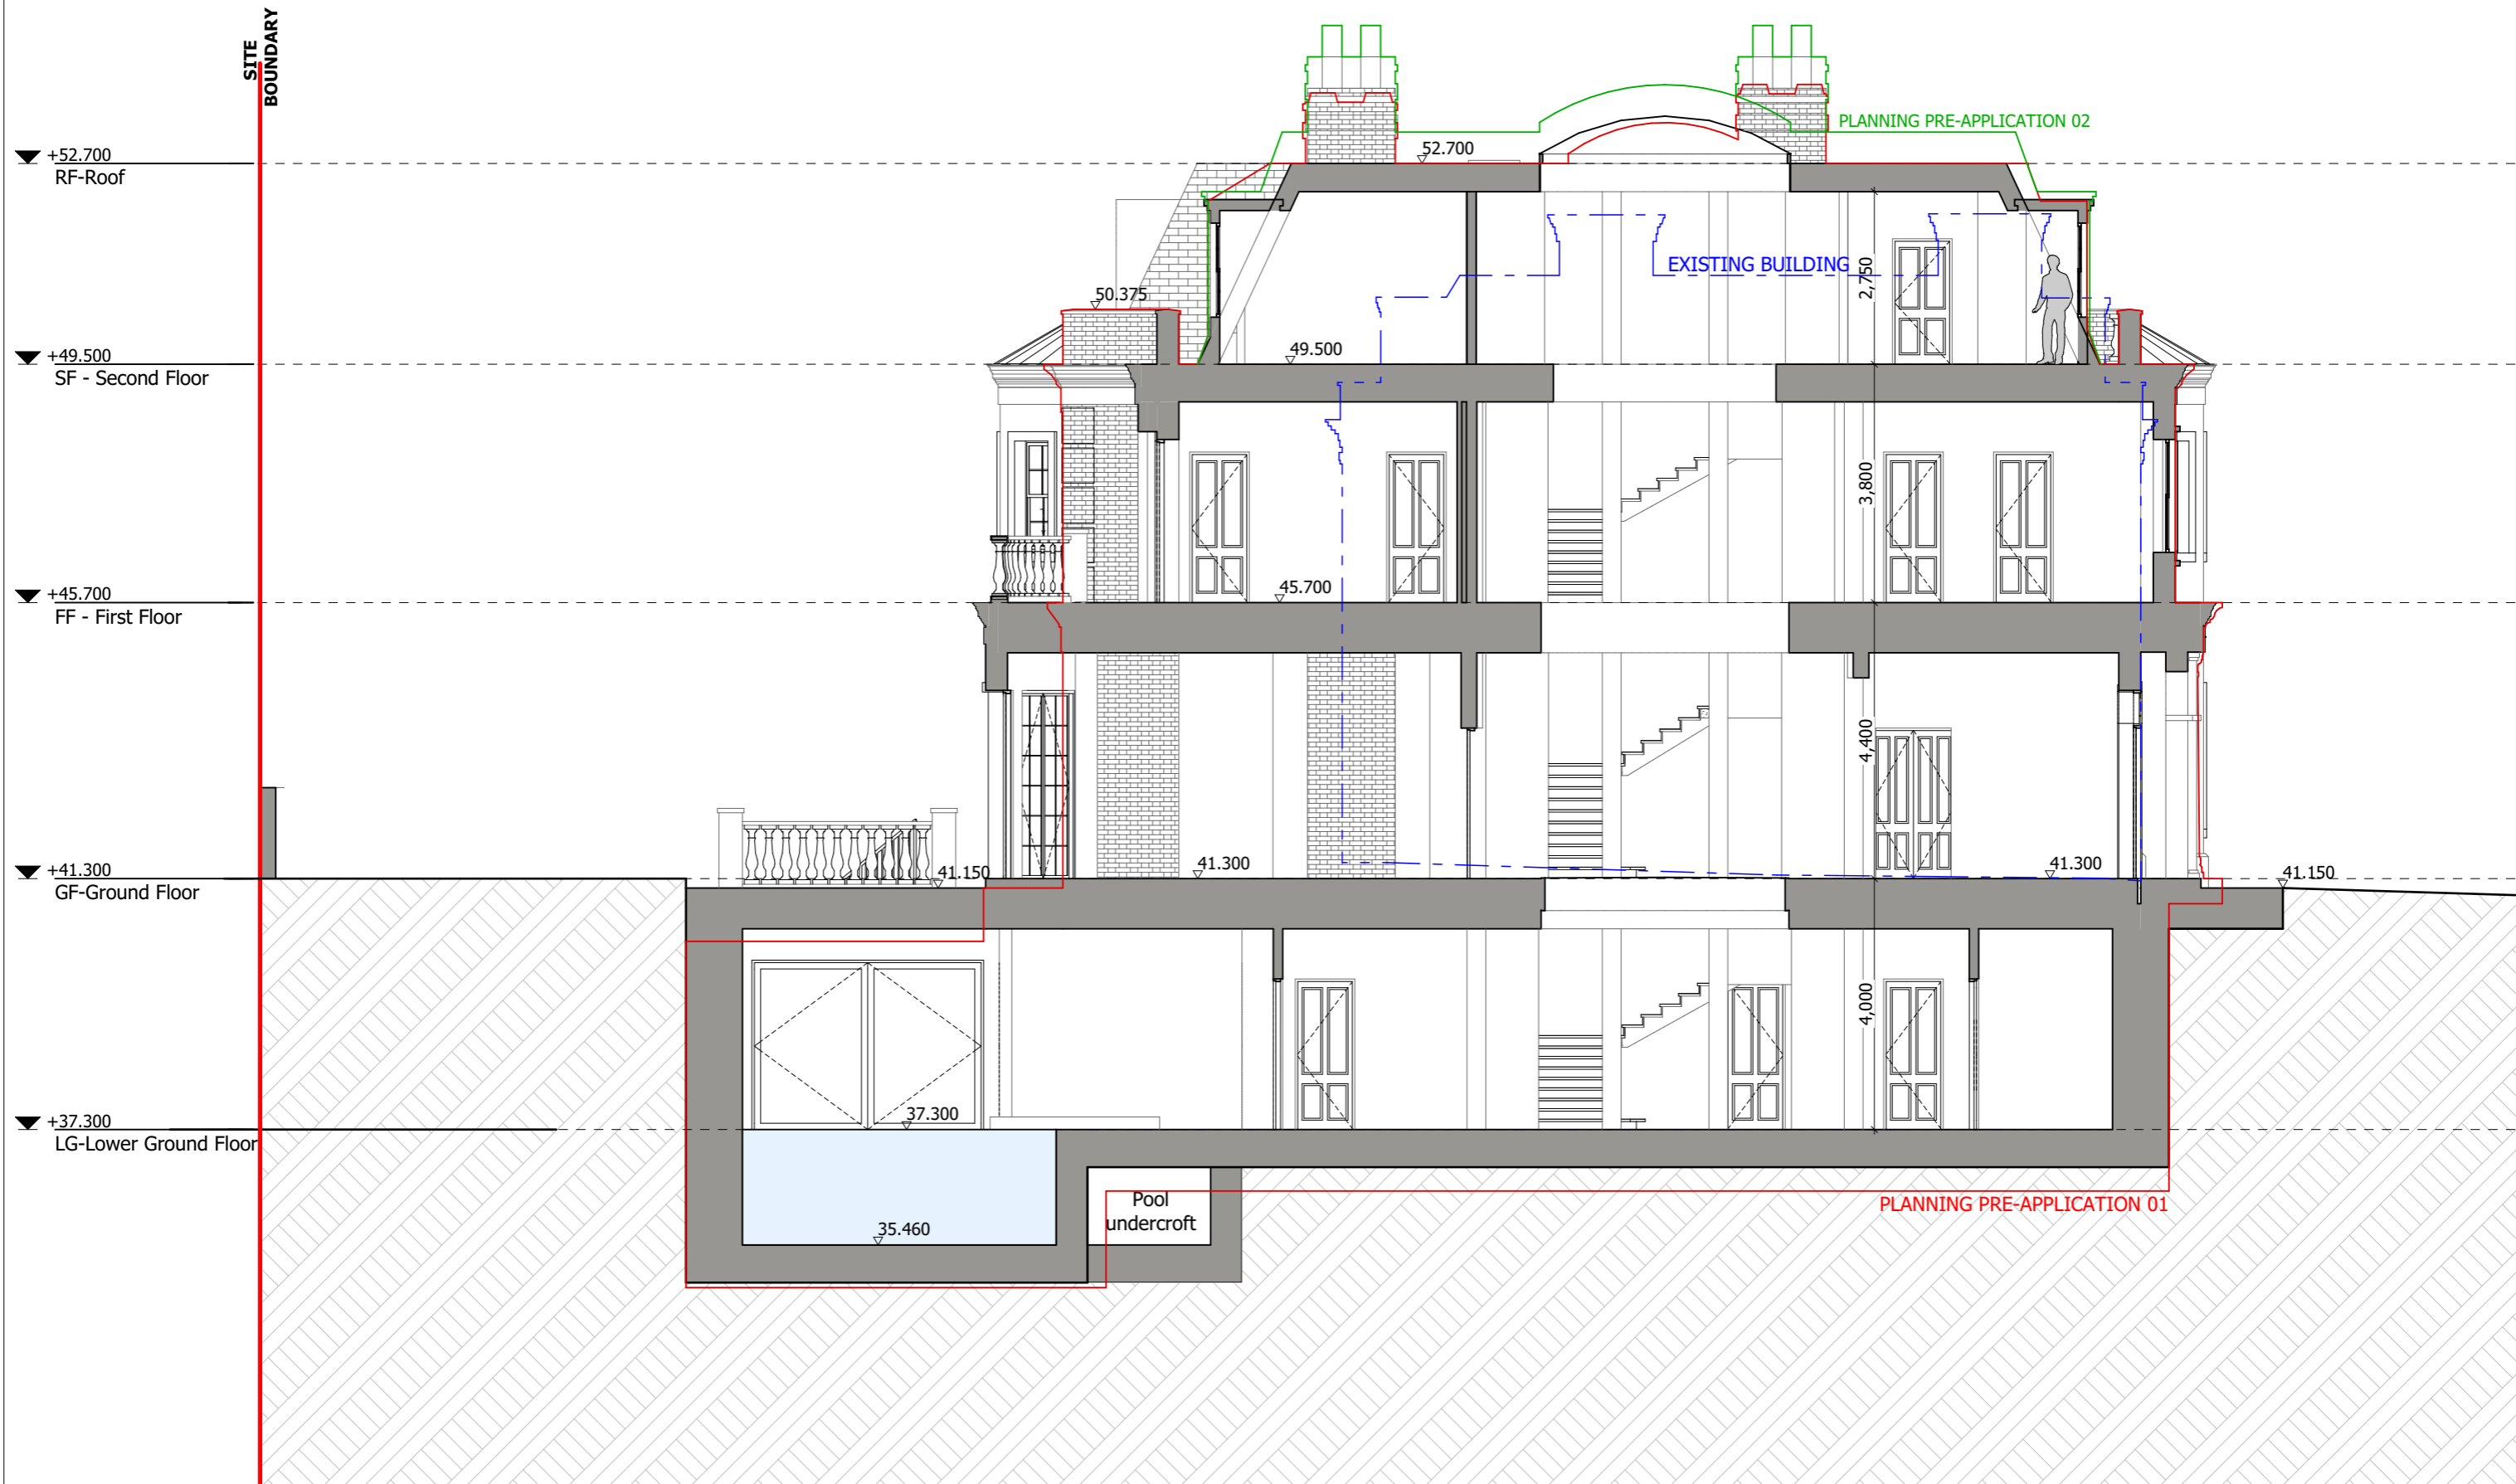

**1** SCALE 1:100 @ A3  
**Proposed B-B Section**

**DO NOT SCALE FROM THIS DRAWING**  
Figured dimensions only are to be taken from this drawing. All dimensions are to be checked on site before any work is put in hand. If in doubt, ask.

All SHH drawings to be read in conjunction with relevant SHH Finishes, Sanitaryware, Lighting & Ironmongery schedules. Any discrepancies to be highlighted to SHH prior to procurement and in good time.  
Copyright © Spence Harris Hogan Limited 2022  
Registered in England & Wales. Registered No. 261 0615  
SHH is the trading name of Spence Harris Hogan Limited

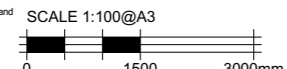

Rev	Date	Description	Athr
PL01	06/05/2022	For Planning	PG

Legends & Notes:  
--- Existing Building Outline

**shh**  
Architecture & Interior Design

1 Vencourt Place, Ravenscourt Park, Hammersmith, London W6 9NU  
Phone +44 (0) 20 8600 4171  
Email info@shh.co.uk  
shh.co.uk

RIBA  
Chartered Practice

Project:  
**32-34 Avenue Road**  
32-34 Avenue Road  
NW8 6BU

Client:  
Private Client

Drawing Title:  
SECTIONS PROPOSED  
**B-B Section**  
(Project number)DWG number\_Revision  
**(0909)2002\_PL01**