

Disclaimer
Do not scale from this drawing. Check all dimensions on site before fabrication or setting out. This document is copyright and may not be reproduced without permission of the owner.


Notes
Not all revision notes appear on all sheets. Refer to tagged clouds.
Read in conjunction with MEP packages.

- Key :**
- EXT-101 Concrete Paving on pedestals
 - EXT-102 Brick Paving
 - EXT-103 Gravel ballast
 - EXT-208 Green Roof
 - EXT-xxx Granite paving 750x600x65mm
- Planter** with ever green shrubs with ultimate height less than 45cm:
Andromeda polifolia
Arctostaphylos uva-ursi
calluna vulgaris
Daboecia cantabrica
Erica carnea
Vinca major 'Variegata'
Vinca minor 'Ralph Shugert'
- XB Xenon beacon
 - CCTV camera
 - Wall mounted luminaire
 - Ground recessed luminaire
 - Double Switched Socket (approx 146x86 panel)
 - Bib tap

90 Series - Landscaping 28/07/21
 A. Adjusted setting-out dimensions
 B. Coordination

C03	Construction Issue for Skanska	29/07/2021	Apt
C02	For Construction	02/03/2021	Apt
C01	For Construction	19/02/2021	Apt
Rev	Reason for Issue	Date	Iss

Consultants
 Structural Engineer: Davies Maguire
 MEP Engineer: GDM Partnership
 Project Manager: CBRE

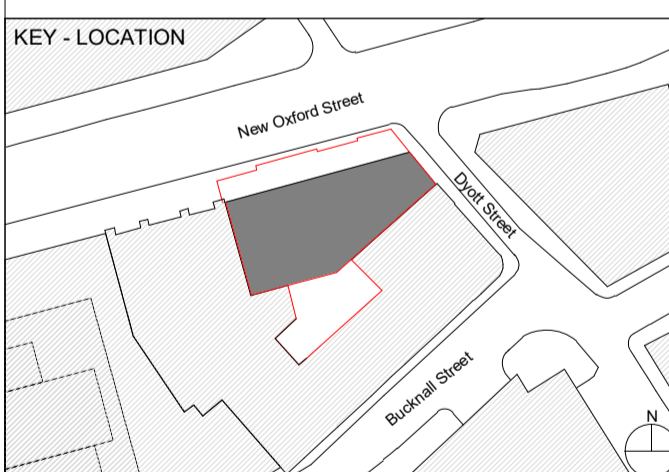

Apt

235 St John Street London EC1V 4NG www.aplondon

Client
 Royal London Asset Management

Project
 Castlewood & Medius House

Drawing Title
 Landscape
 Level 01 Plan
 Scope & Setting out

Scale: 1:50 @ A1
 Drawn By: Apt
 Issued By: Apt

Construction		
Project No.	Drawing No.	Revision
18013	A_90_101	C03