

**Disclaimer**  
Do not scale from this drawing. Check all dimensions on site before fabrication or setting out. This document is copyright and may not be reproduced without permission of the owner.


**Notes**  
Not all revision notes appear on all sheets. Refer to tagged clouds.  
Read in conjunction with MEP packages.

- Key :**
- EXT-101 Concrete Paving on pedestals
  - EXT-102 Brick Paving
  - EXT-103 Gravel ballast
  - EXT-208 Green Roof
  - EXT-xxx Granite paving 750x600x65mm
- Planter** with ever green shrubs with ultimate height less than 45cm:  
*Andromeda polifolia*  
*Arctostaphylos uva-ursi*  
*Calluna vulgaris*  
*Daboecia cantabrica*  
*Erica carnea*  
*Vinca major 'Variegata'*  
*Vinca minor 'Ralph Shugart'*
- Xenon beacon
  - CCTV camera
  - Wall mounted luminaire
  - Ground recessed luminaire
  - Double Switched Socket (approx 146x86 panel)
  - Bib tap

**90 Series - Landscaping 28/07/21**  
 A. Adjusted setting-out dimensions  
 B. Coordination

Rev	Reason for Issue	Date	Iss
C02	Construction Issue for Skanska	29/07/2021	Apt
C01	For Construction	19/02/2021	Apt

Consultants  
 Structural Engineer: Davies Maguire  
 MEP Engineer: GDM Partnership  
 Project Manager: CBRE

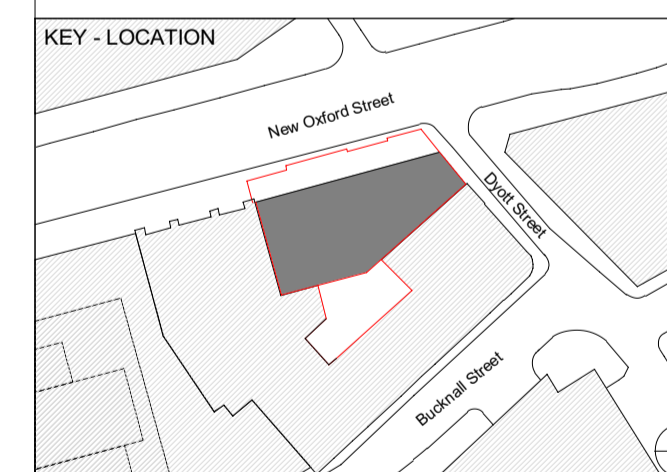

# Apt

235 St John Street London EC1V 4NG www.aplondon

Client  
**Royal London Asset Management**

Project  
**Castlewood & Medius House**

Drawing Title  
Landscape  
Level 08 Plan  
Scope & Setting out

Scale: 1 : 50 @ A1  
 Drawn By: Apt  
 Issued By: Apt

**Construction**

Project No.	Drawing No.	Revision
18013	A_90_108	C02

