
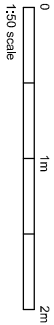


NOTES

DO NOT SCALE FROM DRAWING.
DIMENSIONS TO BE CONFIRMED
ON SITE

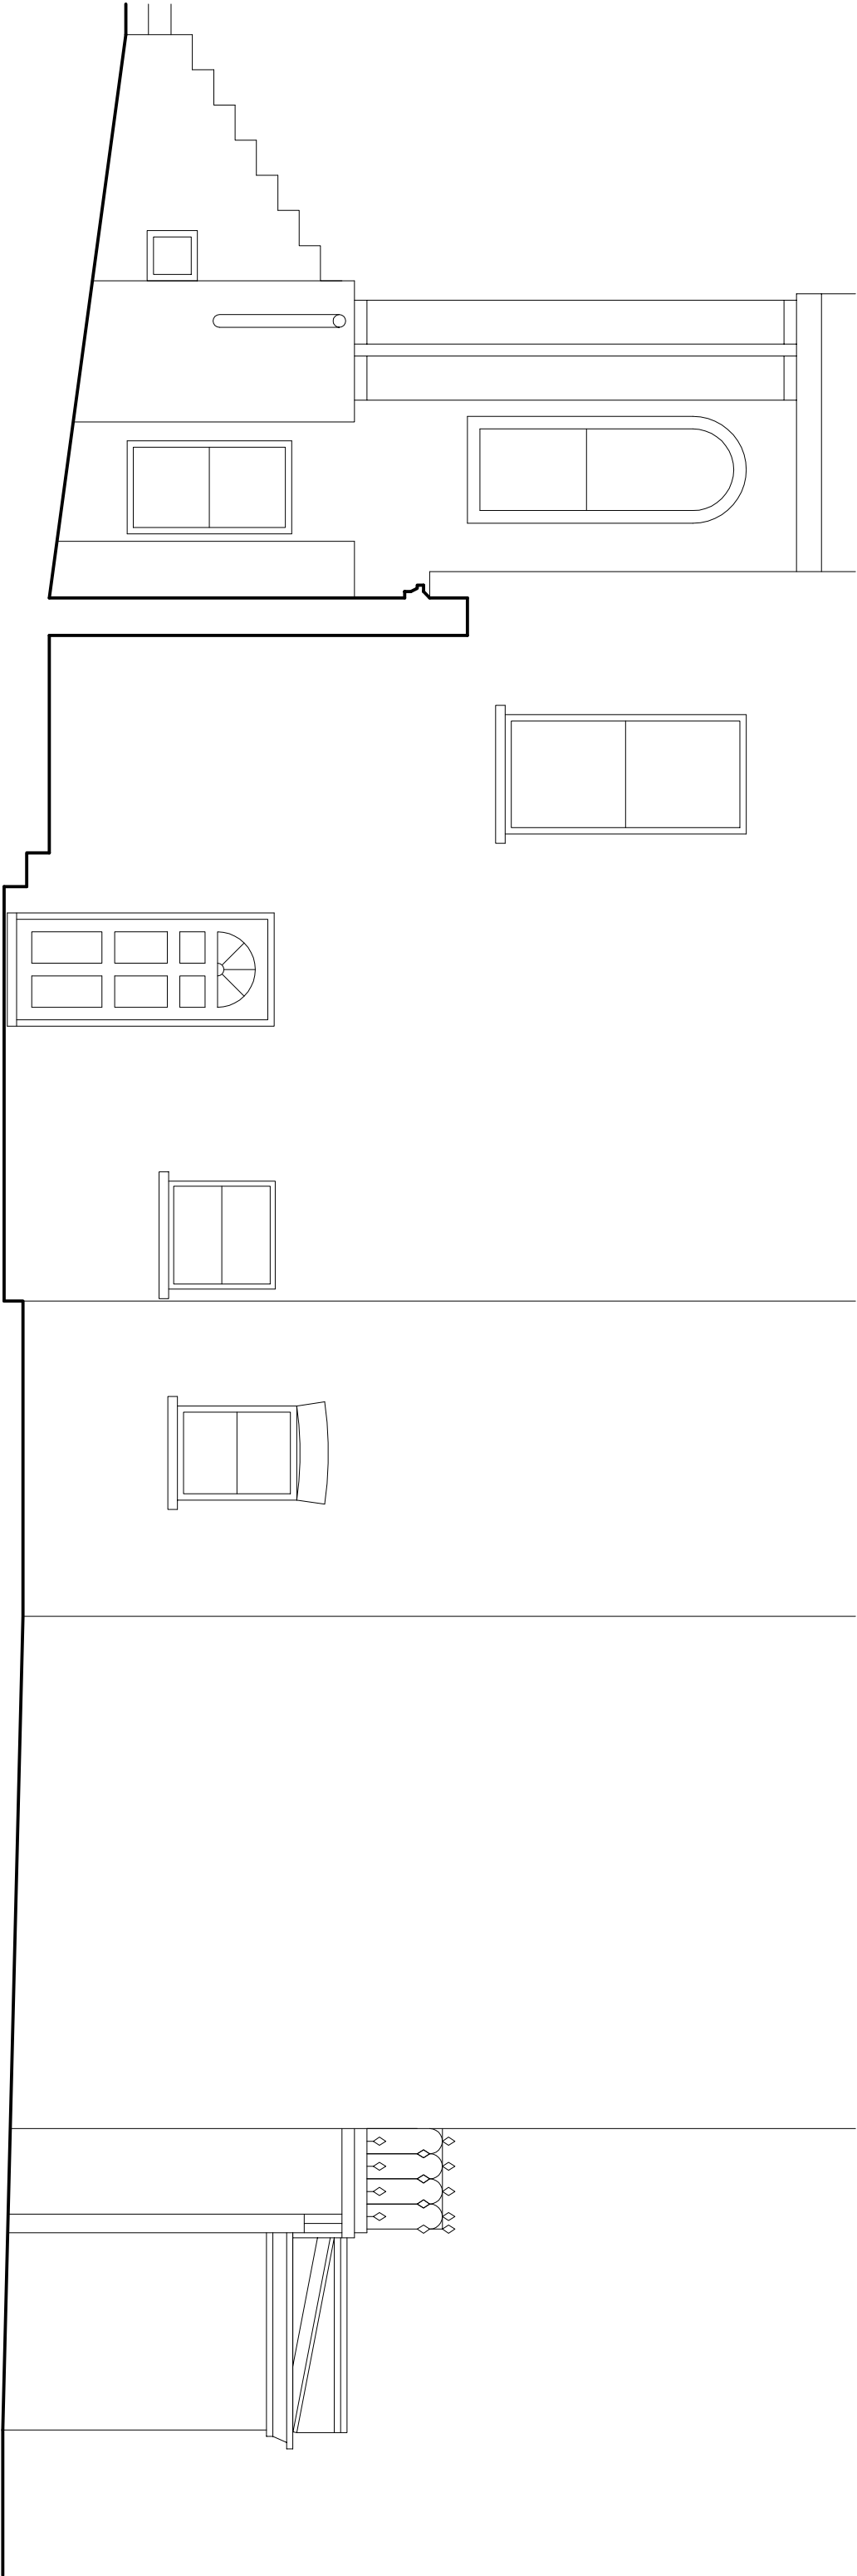

DAVIES ARCHITECTURE LTD ©

28 ELLIOTT SQ
LONDON NW3 3SU
TEL 020 7483 0669

JOB
JOHN PARKER, HARRIET GOLDENBERG
31 BUCKLAND CRESCENT
LONDON NW3

TITLE
EXISTING
SIDE ELEVATION

DATE 2.2.22
SCALE 1:50 @A3

DRAWING NO BUC-EX-GA-03