



openstudio architects limited
architecture furniture landscape
50 Great Portland Street
London W1W 7ND
T 020 7580 5885
info@openstudioarchitects.com

REVISIONS

Date	Revision
------	----------

FOR PLANNING APPLICATION ONLY

Note:
All drawings are the copyright of openstudio architects.
A scale bar is provided for information, but drawings should not be
relied upon for exact measurements.
All measurements to be checked on site. Refer any discrepancies to
the architect before beginning any work. Any work undertaken
without reference to the architect for confirmation is at the
contractor's risk.

WELBY UK LTD
20 HOWITT ROAD
BELSIZE PARK, NW3 4LL


SCALE:1:100 @ A3
DATE: 29/04/2022 REVISION DATE:
DRAWN BY: SS CHECKED BY: JB
PROJECT NUMBER: HR.21

PROPOSED LONG SECTION

DRAWING NUMBER:

HR_PP_03

REVISION:

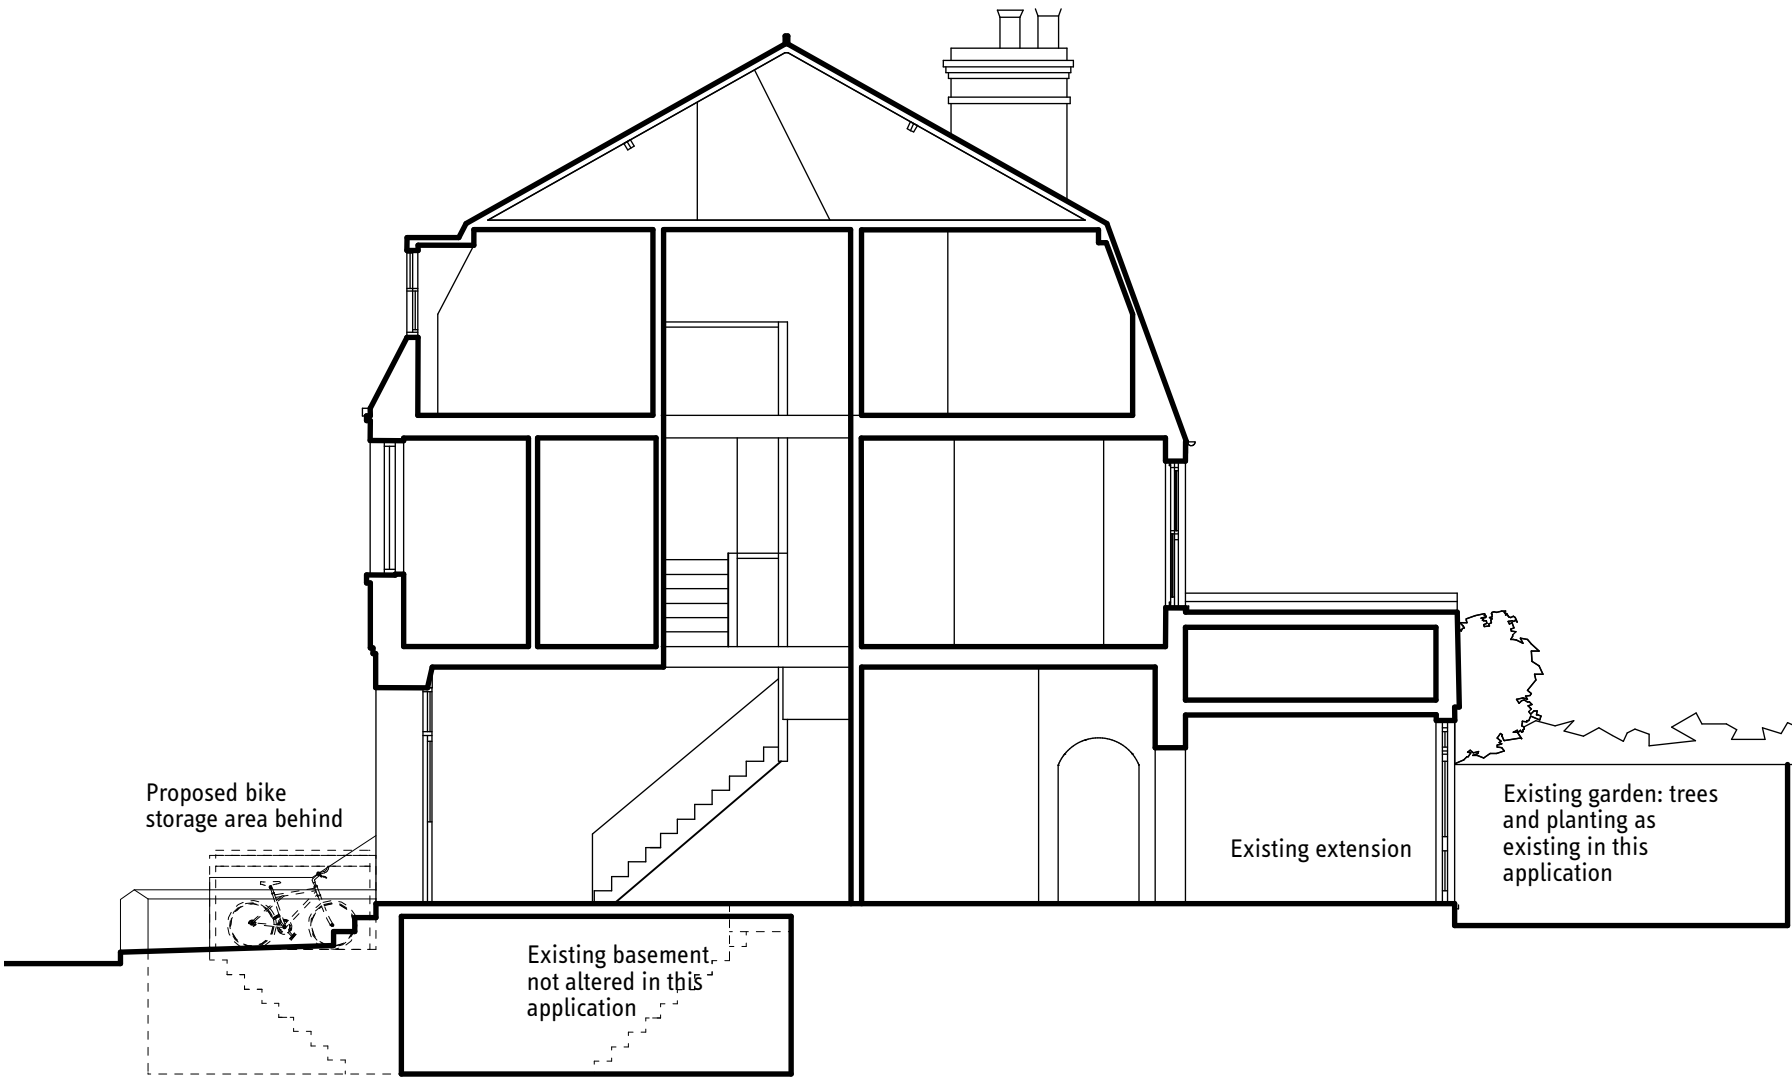

1 PROPOSED LONG SECTION
1:100

