




1 Proposed Alfred Mews Elevation
Scale: 1:100

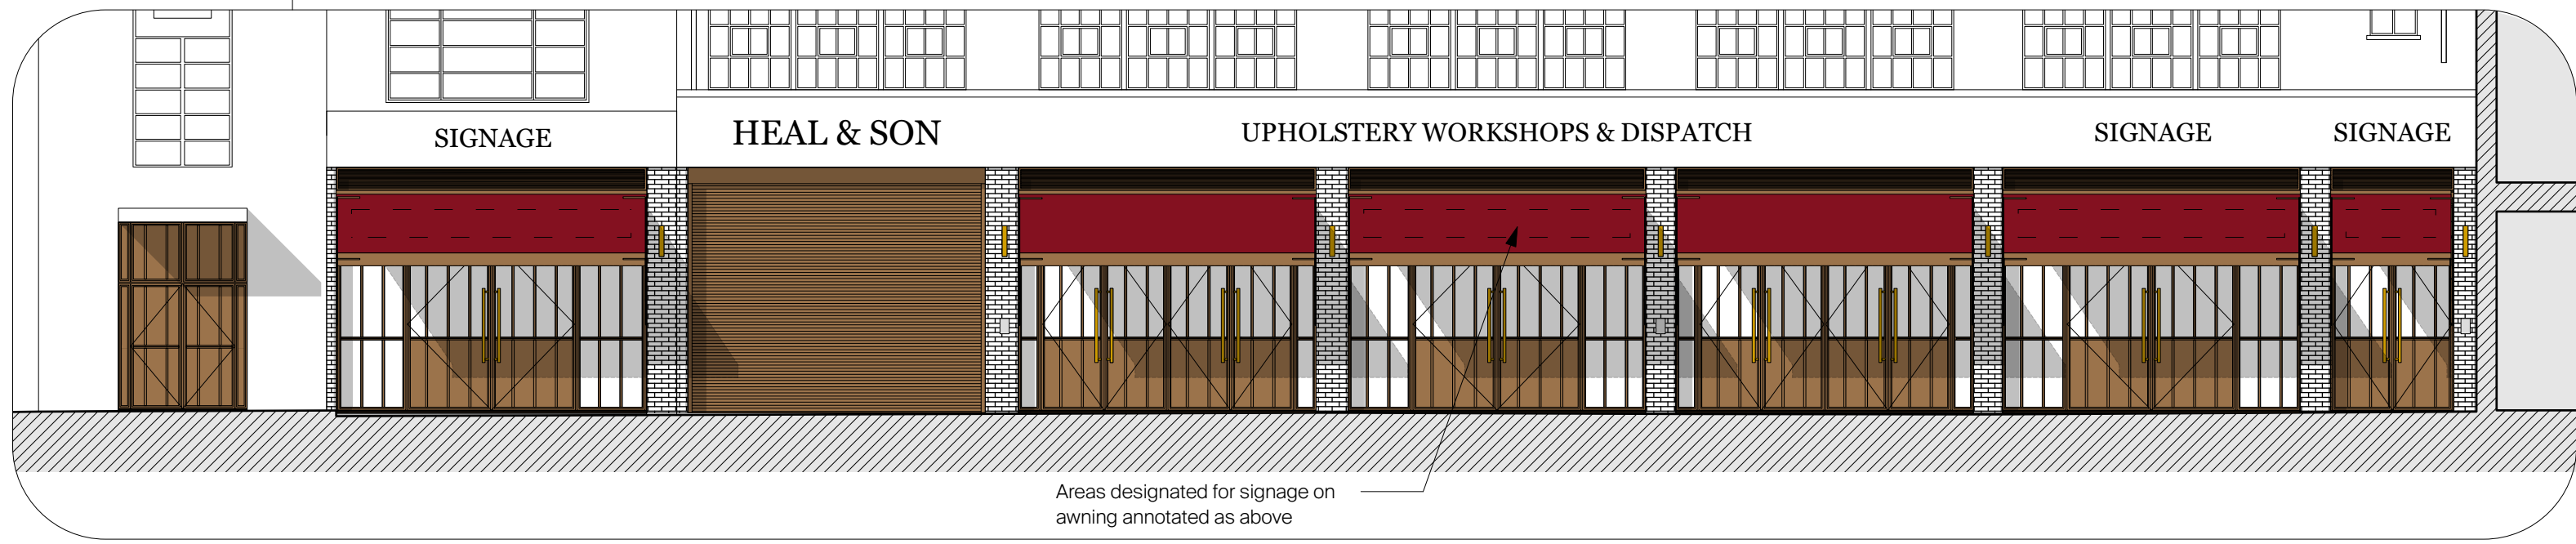

Proposed Alfred Mews Elevation with protracted awnings

GENERAL NOTES.

© Buckley Gray Yeoman Limited

All dimensions to be checked on site prior to commencement of any works, and/or preparation of any shop drawings.

Sizes of and dimensions to any structural elements are indicative only. See structural engineers drawings for actual sizes / dimensions.

Sizes of and dimensions to any service elements are indicative only. See service engineers drawings for actual sizes and dimensions.

This drawing to be read in conjunction with all other Architect's drawings, specifications and other Consultants' information.

All proprietary systems shown on this drawing are to be installed strictly in accordance with the Manufacturers/Suppliers recommended details.

Any discrepancies between information shown on this drawing and any other contract information or manufacturers/suppliers recommendations is to be brought to the attention of the Architect

DO NOT SCALE FROM THIS DRAWING.

NOTES.

- ① New recon stone fascia to head of opening. To match tone of existing stone lintel.

AREA OUTSIDE OF SCOPE OF THIS APPLICATION

P1 06/05/22 Issued for Planning
REV. DATE NOTE DRAWN

BGY

BUCKLEY GRAY YEOMAN
+ 44 20 7033 9913
BGY.CO.UK

CLIENT
General Projects

PROJECT
Heals Building

DRAWING
**Alfred Mews Elevation
Proposed**

SCALE
1:100 @ A1 1:200 @ A3

DATE
May 2022

DWG No.
1215_PL3i-GE-01 P1

STATUS
PLANNING

REVISION

APPROVED

NJ