


1 Section D-D
Scale: 1:100

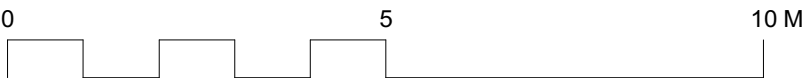

© Buckley Gray Yeoman Ltd.

All dimensions to be checked on site prior to commencement of any works, and/or preparation of any shop drawings. Sizes of and dimensions to any structural elements are indicative only. See structural engineers drawings for actual sizes/dimensions. Sizes of and dimensions to any service elements are indicative only. See service engineers drawings for actual sizes and dimensions.
This drawing to be read in conjunction with all other Architect's drawings, specifications and other Consultants' information. All proprietary systems shown on this drawing are to be installed strictly in accordance with the Manufacturers/Suppliers recommended details.
Any discrepancies between information shown on this drawing and any other contract information or manufacturers/suppliers recommendations is to be brought to the attention of the Architect.

DO NOT SCALE FROM THIS DRAWING.

DRAWING NOTES:

AREA OUTSIDE OF SCOPE OF THIS APPLICATION

P1 06/05/22 Issued for Planning
REV. DATE NOTE

DRAWN

CLIENT General Projects		DRAWING Proposed Section D-D	
PROJECT Heal's Building		STATUS PLANNING	APPROVED NJ
DWG No. 1215_PL3i-GS-DD	Revision P1	SCALE 1:100 @ A1 1:200 @ A3	DATE May 2022

BGY
BUCKLEY GRAY YEOMAN
+ 44 20 7033 9913
BGY.CO.UK