




Design - Build - Furnish

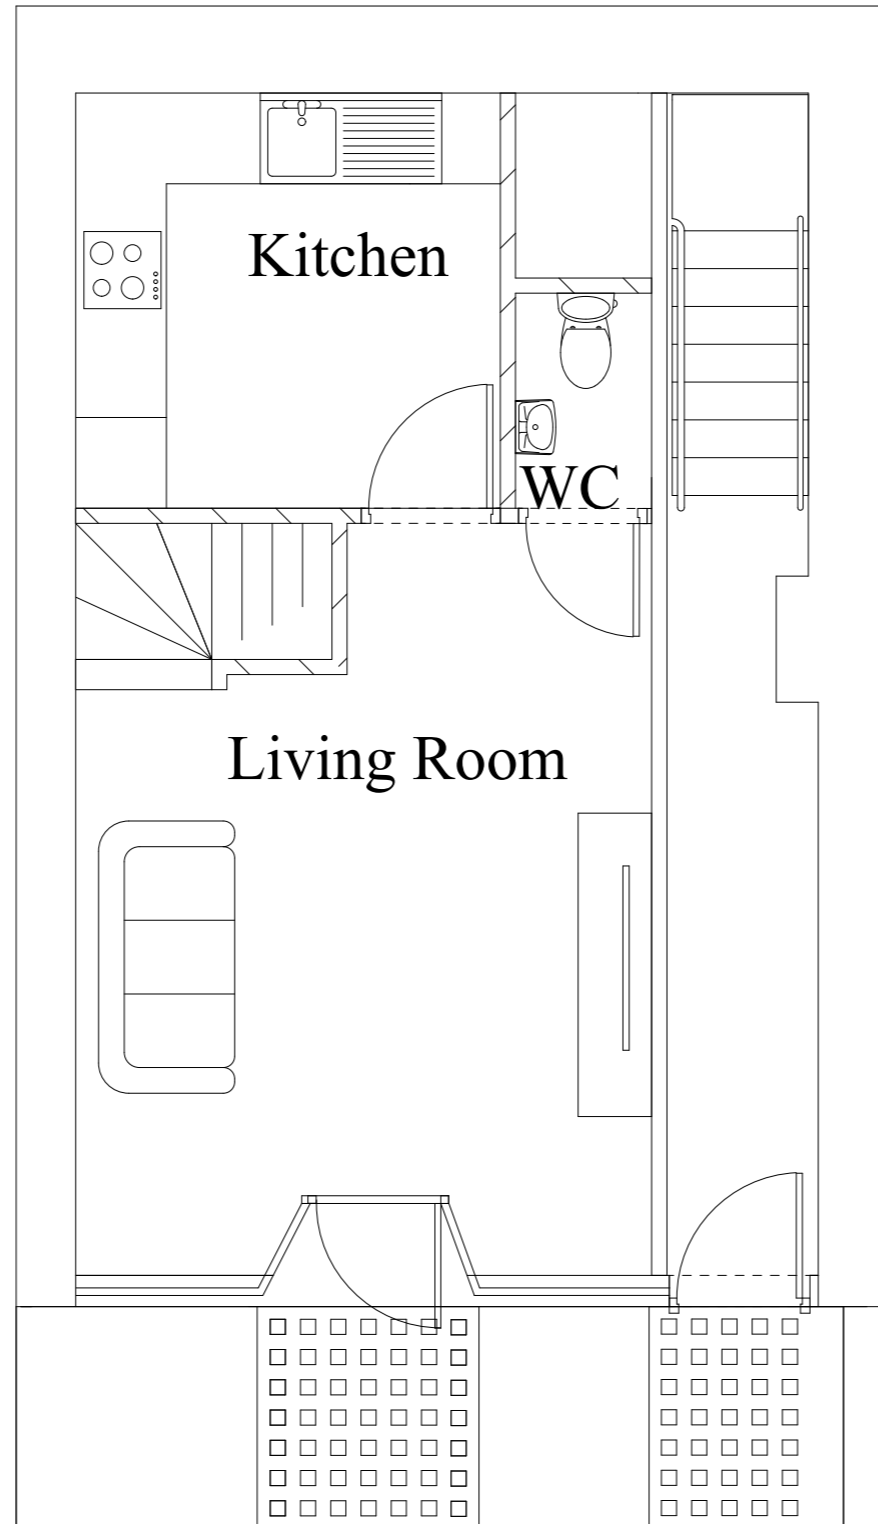

Notes

01 PLANNING SET

Unit 1

Project  
**Renovation Project**

112 Cleveland Street  
London  
W1T 6PA

Mr & Mrs Kumar

Proposed Ground Floor

Drawing No.  
**19061**

17/05/2021      Scale  
Month Year      1:50

Drawn by      Checked by  
CS              DC

Page Size - A3     

WWW.EVO-DB.CO.UK