


MALDEN ROAD

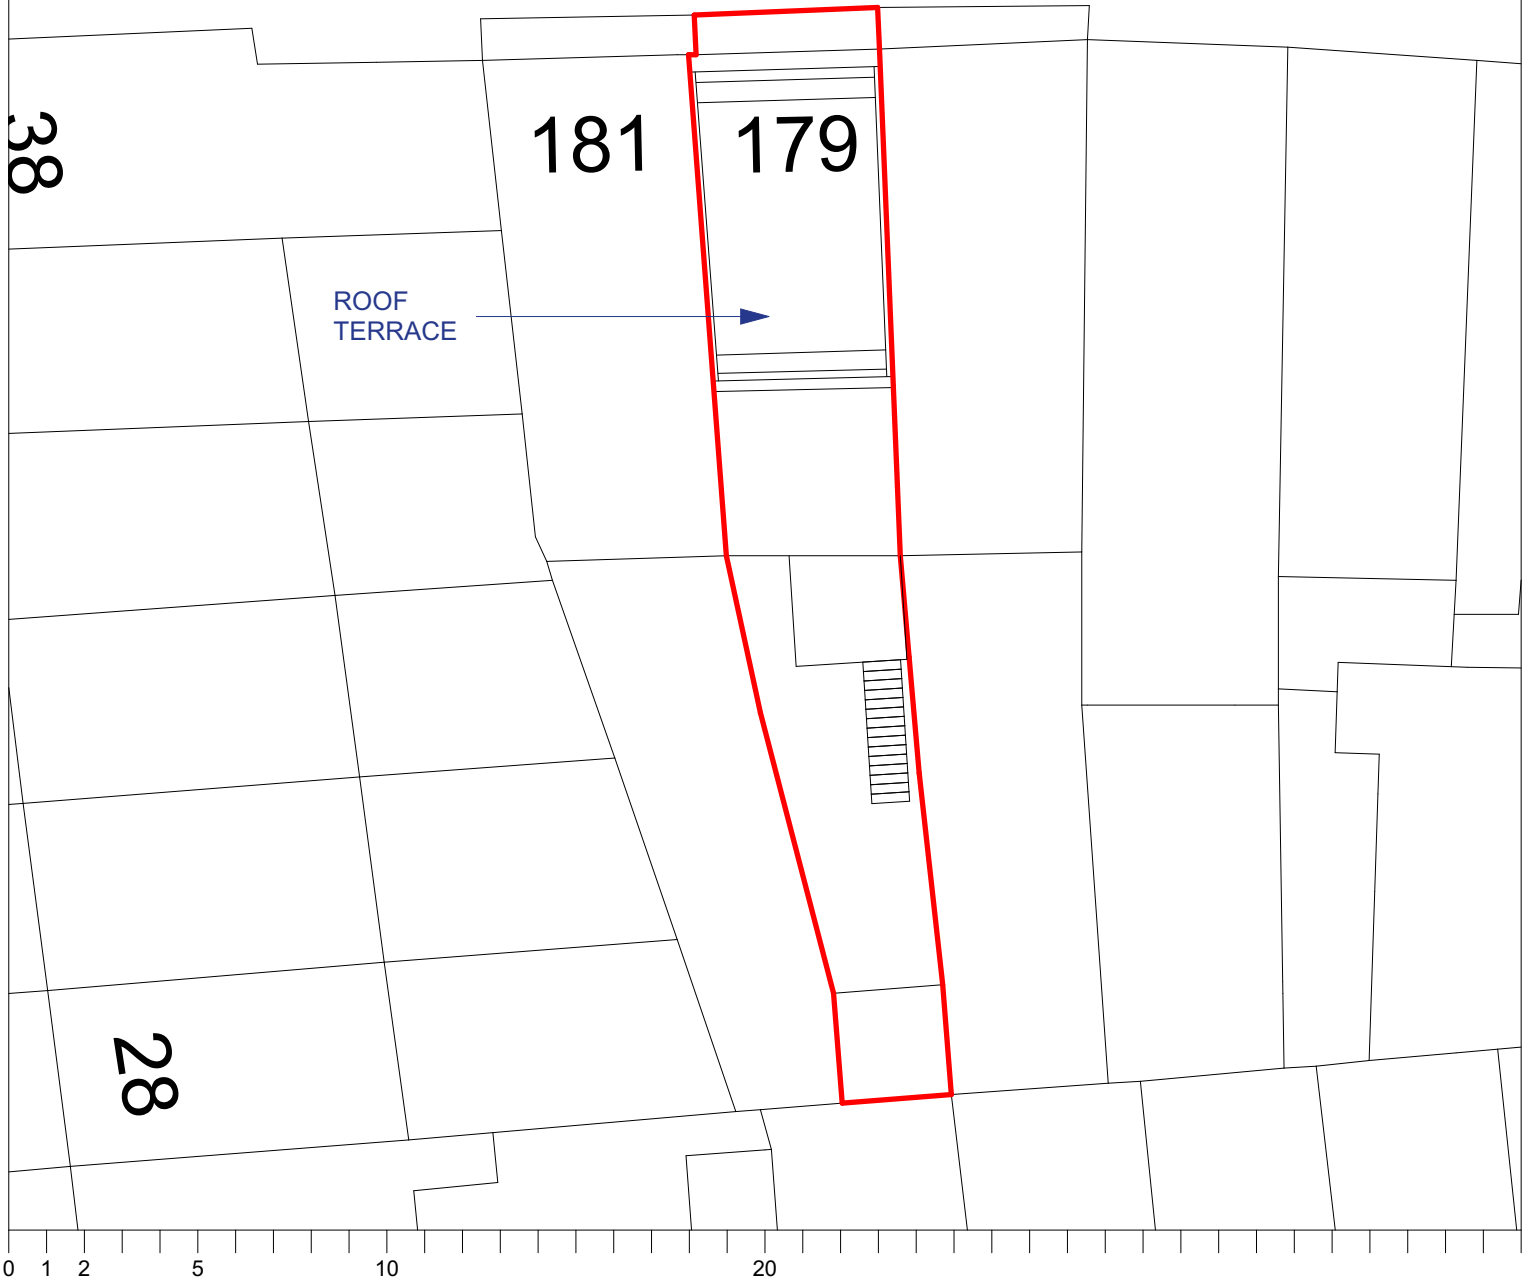

Architect

Collective Works LLP

60 Grays Inn Road, Unit 2.01,
London WC1X 8LU

www.collectiveworks.net



The drawings show design intent only.

Designs are subject to approval by statutory authorities and any necessary alterations should be made if required to comply with statutory requirements.

All design concepts and drawings are the property of Collective Works LLP. No reproductions, adaptations and/or copies may be made without written consent.

© Collective Works LLP, all rights reserved 2022

Drawing Purpose

For Planning

Revision Date Purpose

01 16/05/2022 For Planning

Project

0216 House Music
179 Malden Road
London

Client

Mrs Orla Keady

Title

Block Plan

Number

CW-0216-020

Scale @ A4

1:200

Revision

01