




01. Ground floor - Flat 1:100

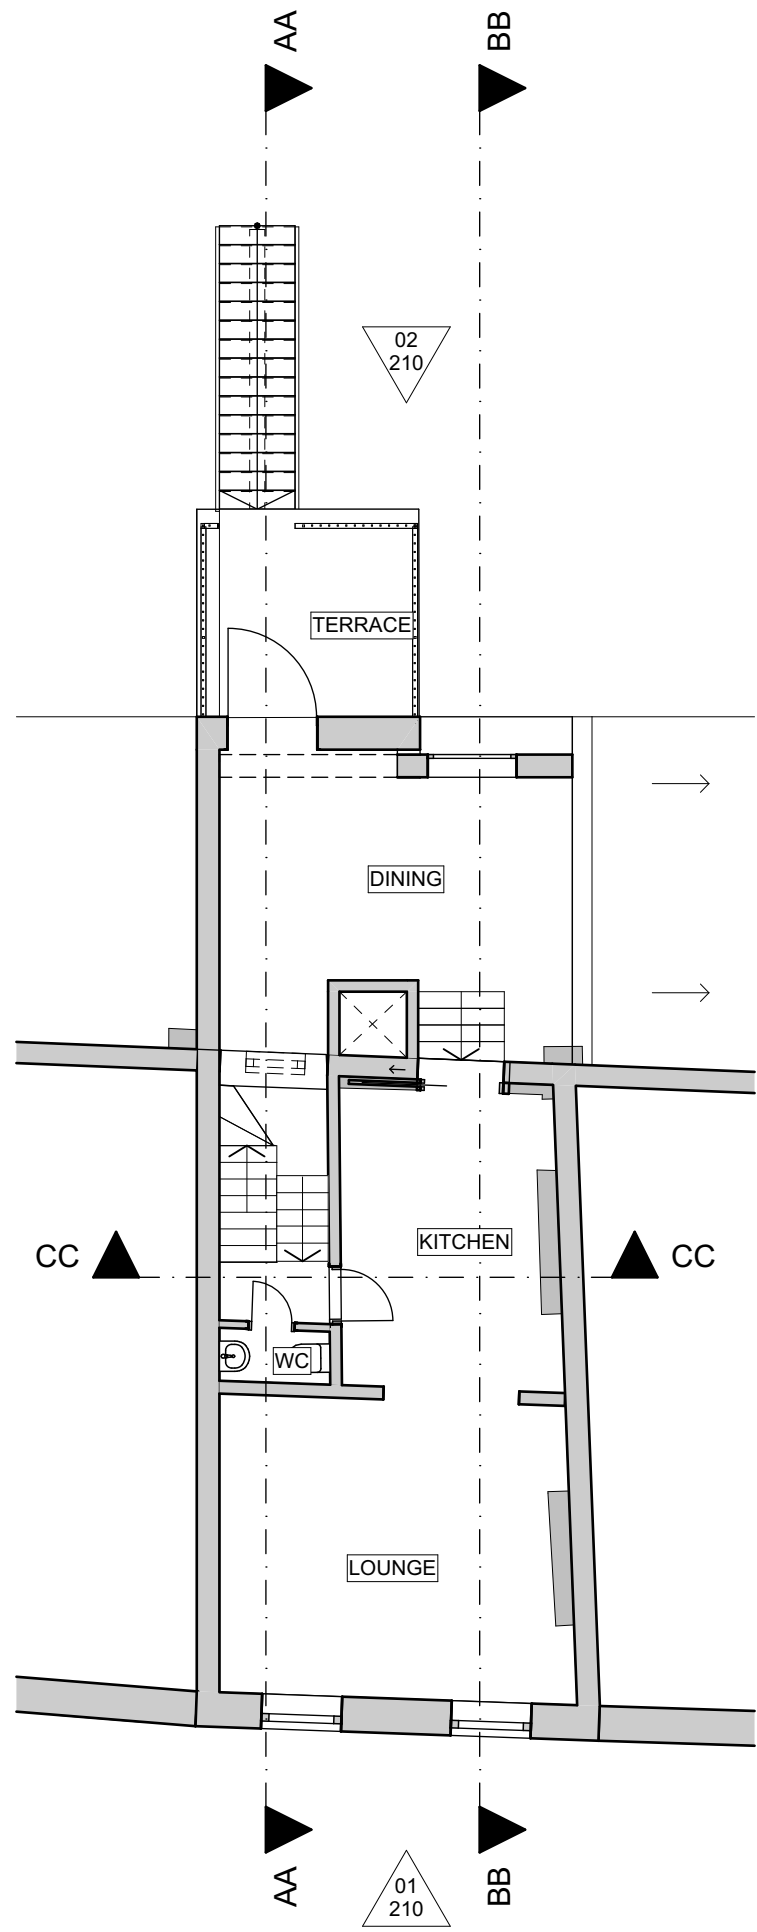


02. First floor - Maisonette 1:100

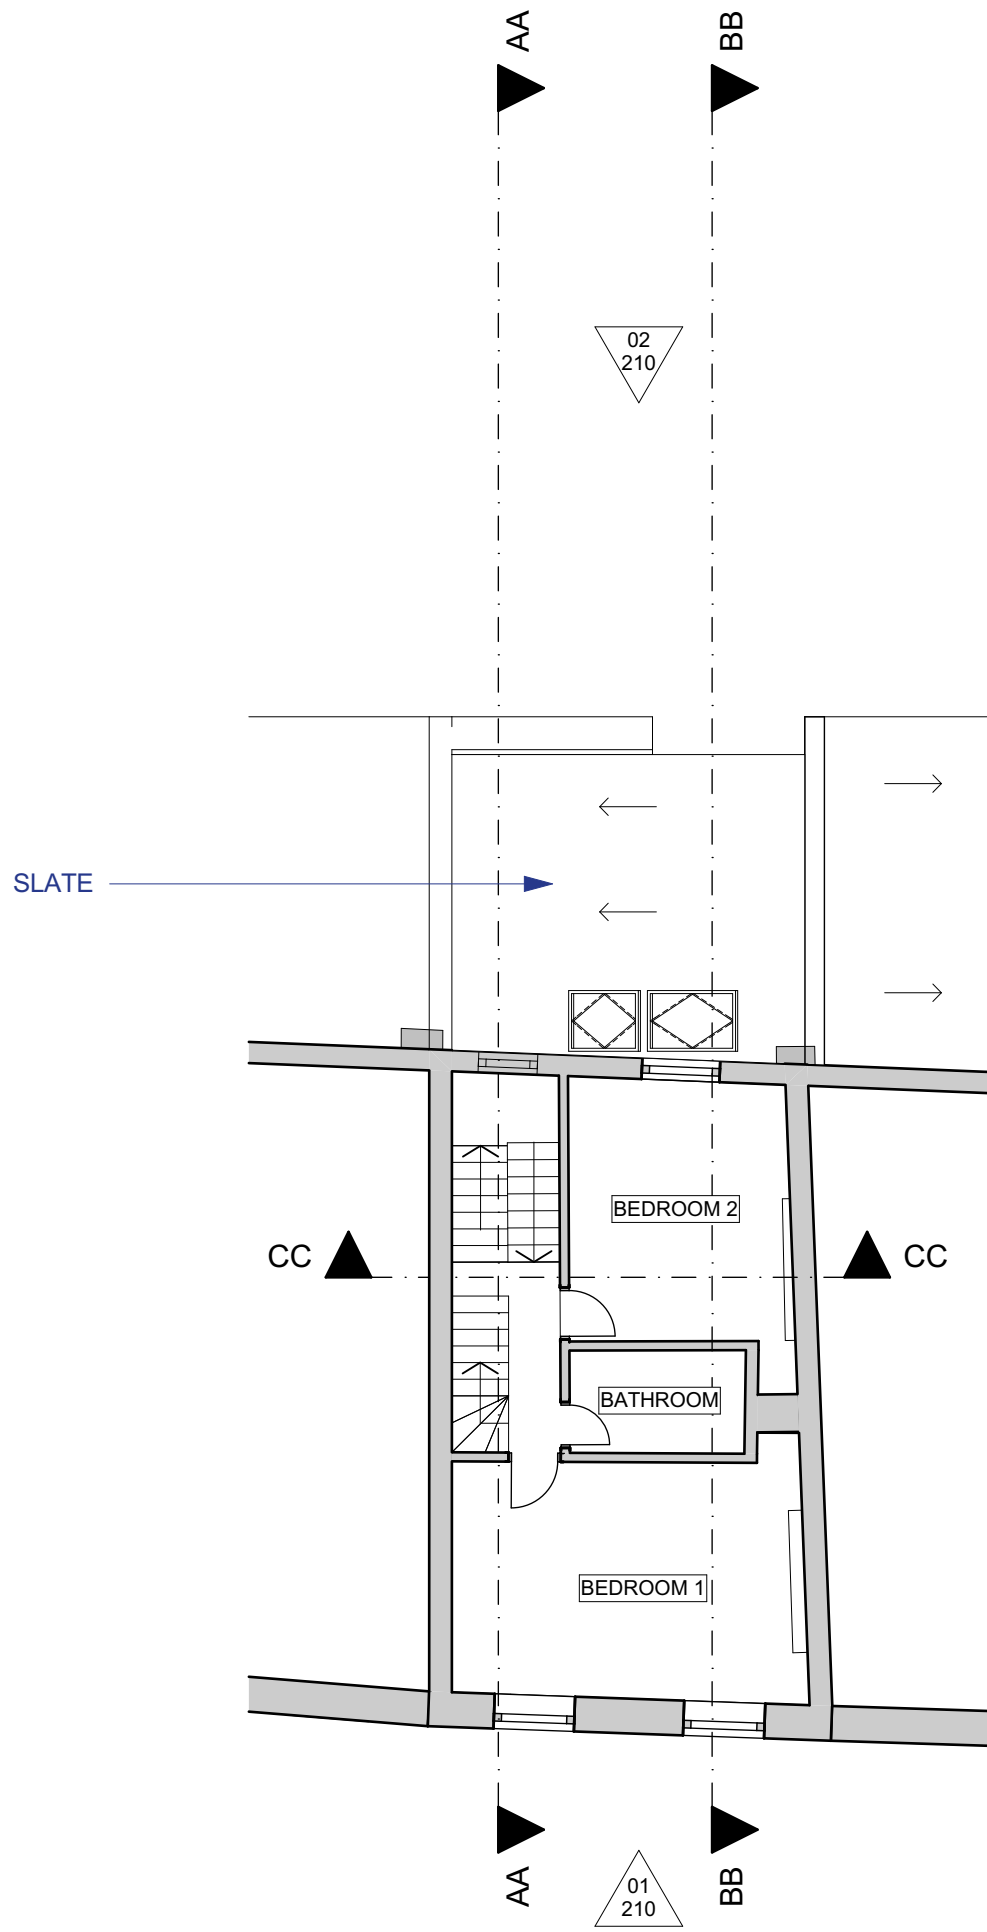

03. Second floor - Maisonette 1:100

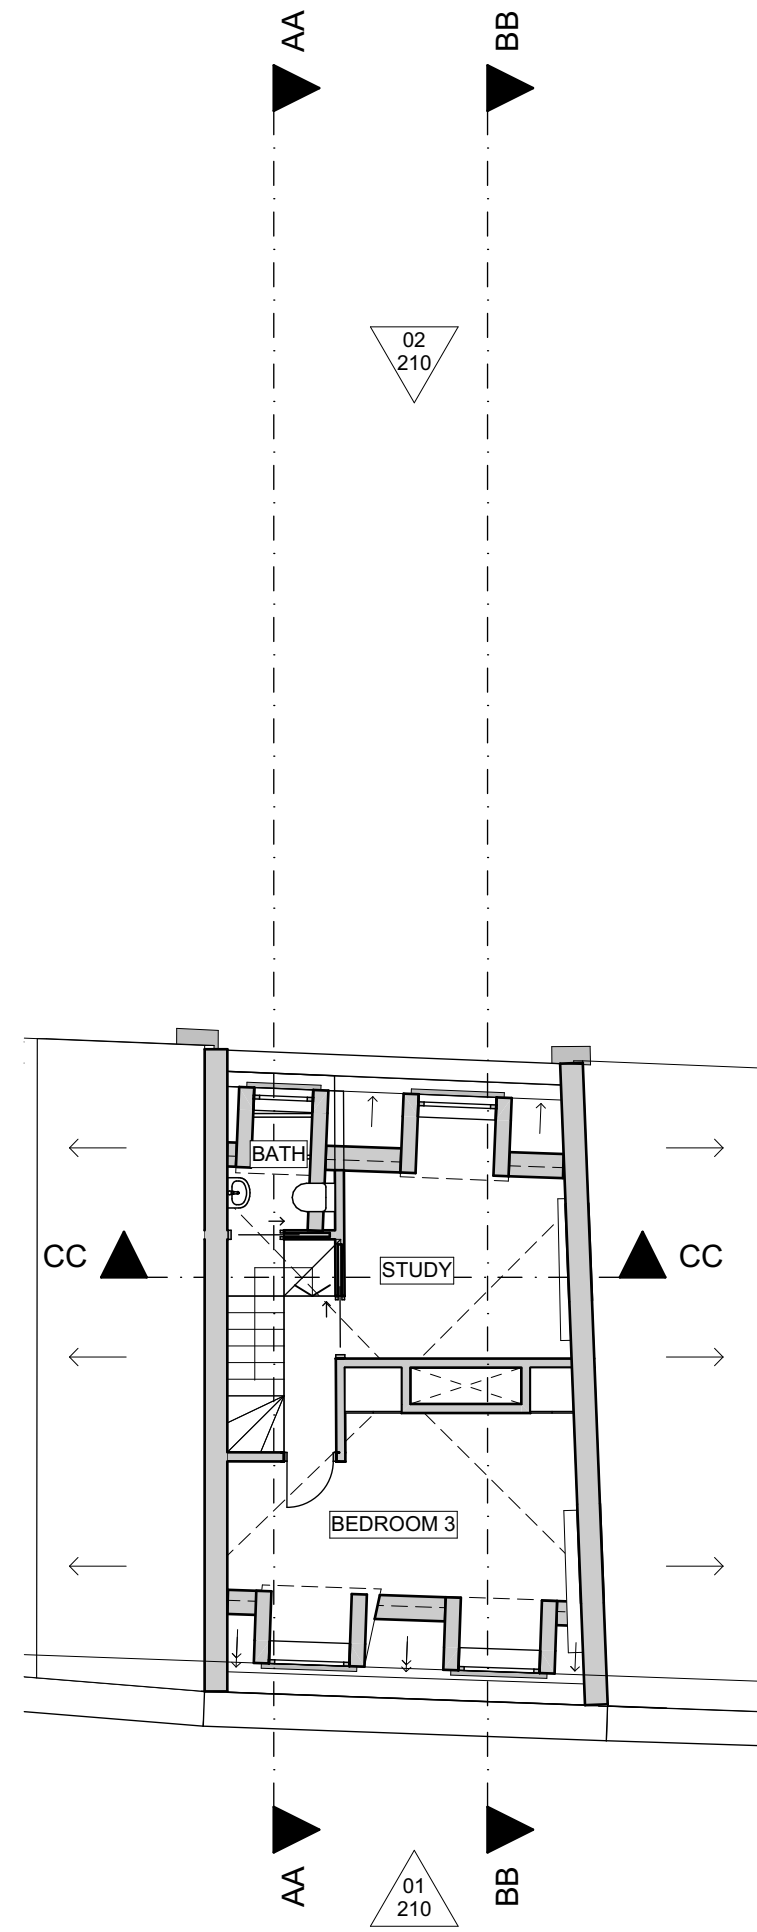

04. Loft - Maisonette 1:100

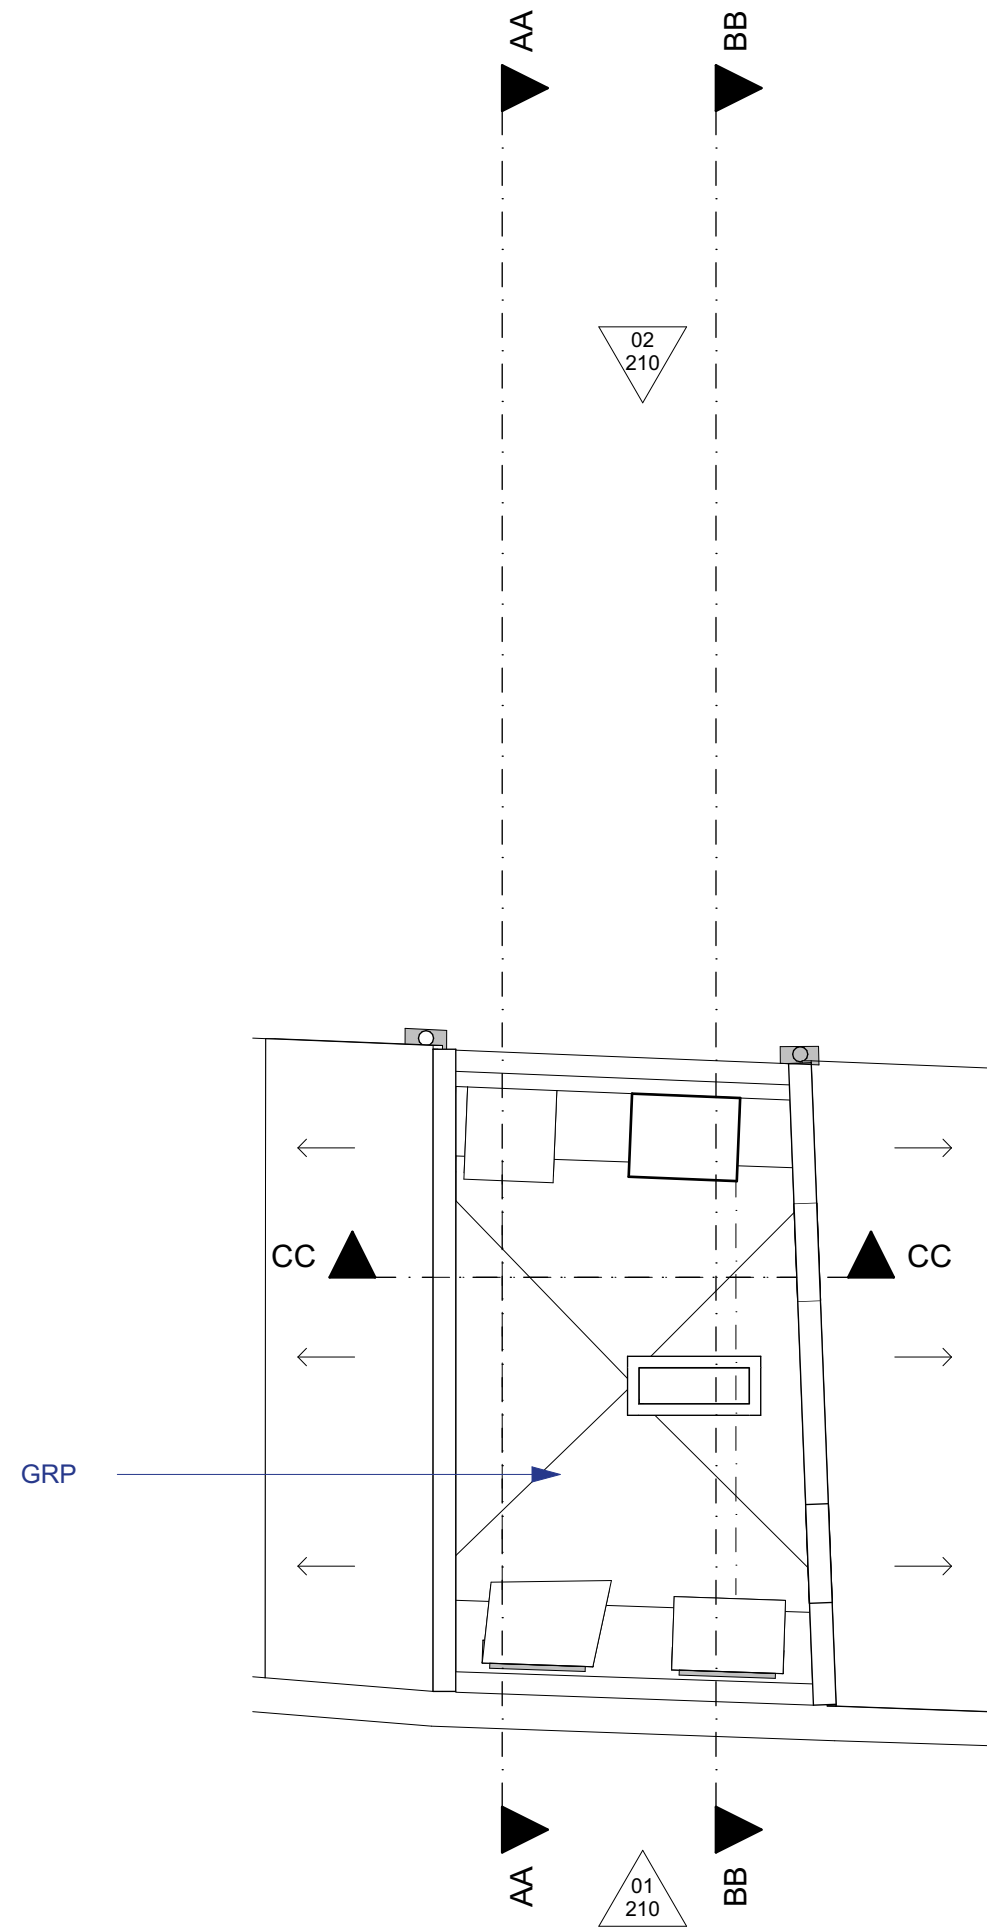

05. Roof - Maisonette 1:100

The drawings show design intent only. All dimensions to be checked on site prior to construction or production. Construction details to be confirmed by contractor/manufacture by submitting shop drawings for designer's approval.

Design/drawing is not to be scaled for production and construction purposes.

All discrepancies and omissions on site must be reported to designer for their comments or approval prior to commencing work.

All structural design by engineer or contractor. Architects drawings for coordination and set-out only.

All electrical, lighting, HVAC, plumbing and ICT designs to be by engineer or contractor. Architects drawings for coordination and set-out only.

Designs are subject to approval by statutory authorities and any necessary alterations should be made if required to comply with statutory requirements.

All design concepts and drawings are the property of Collective Works LLP. No reproductions, adaptations and/or copies may be made without written consent.

© copyright Collective Works LLP, all rights reserved 2022

Drawing Purpose For Planning		
Revision	Date	Purpose
01	16/05/2022	For Planning

Notes

EXISTING DRAWINGS DEMONSTRATE PREVIOUSLY APPROVED PLANNING SCHEME. APPLICATION REFERENCE - 2021/6172/P

Change list	

Architect	
Collective Works LLP	
60 Grays Inn Road, Unit 2.01, London WC1X 8LU	

Project	
0216 House Music	
179 Malden Road	
London	
Client	
Mrs Orla Keady	

Title			
Existing Plans			
Number	Scale	Format	Revision
CW-0216-120	1:100	A1	01