



Photographs of Site + Immediate Streetscape

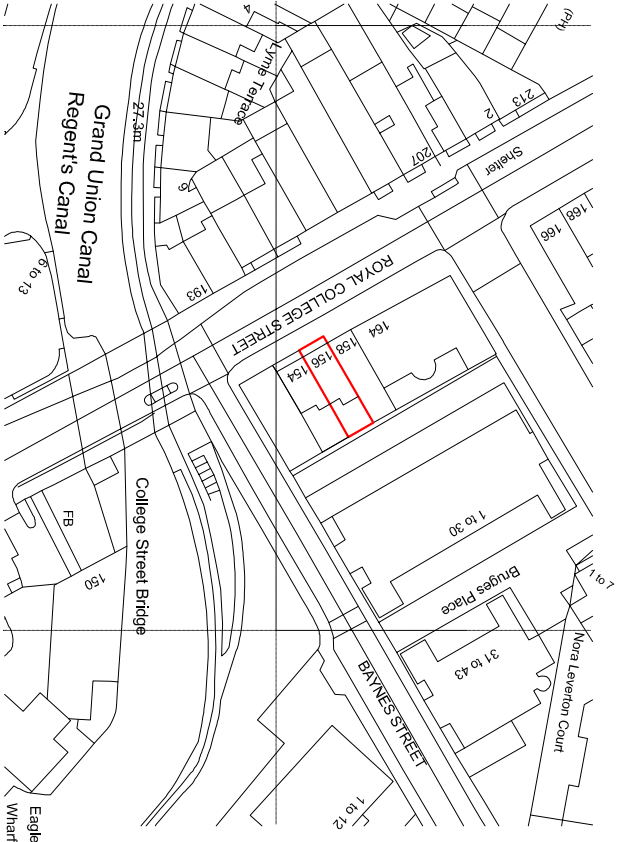

Existing Site Location Plan
Scale 1:1250

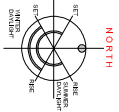

Rev	Date	Drawing Scale	Project	Project Description	Drawing Name	Scale:	Date	Dwg. No.	Rev.
			156 Royal College Street, London, NW1 0TA	Proposed Works	Existing Photographs + Site Location Plan	1:1250 @ A3	04.03.22	RCS/22/P/01	