




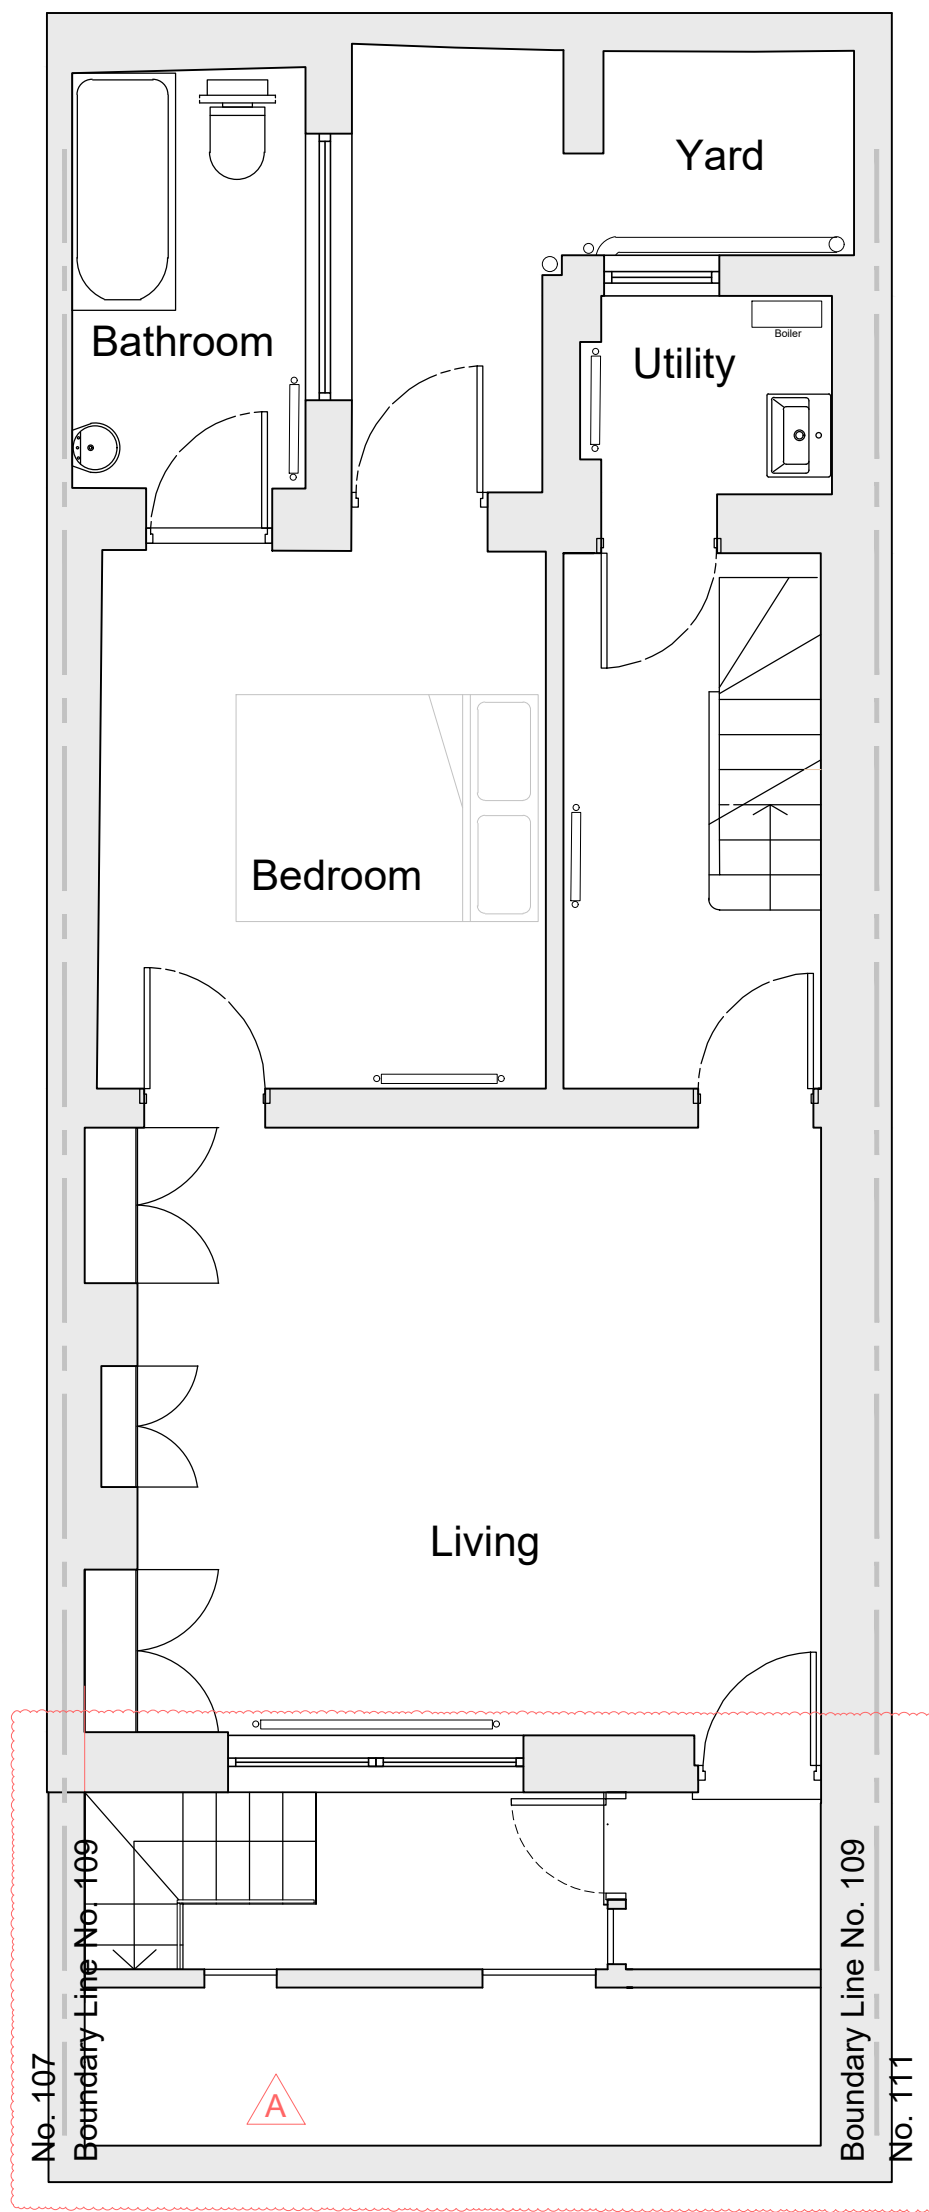


EXISTING BASEMENT PLAN

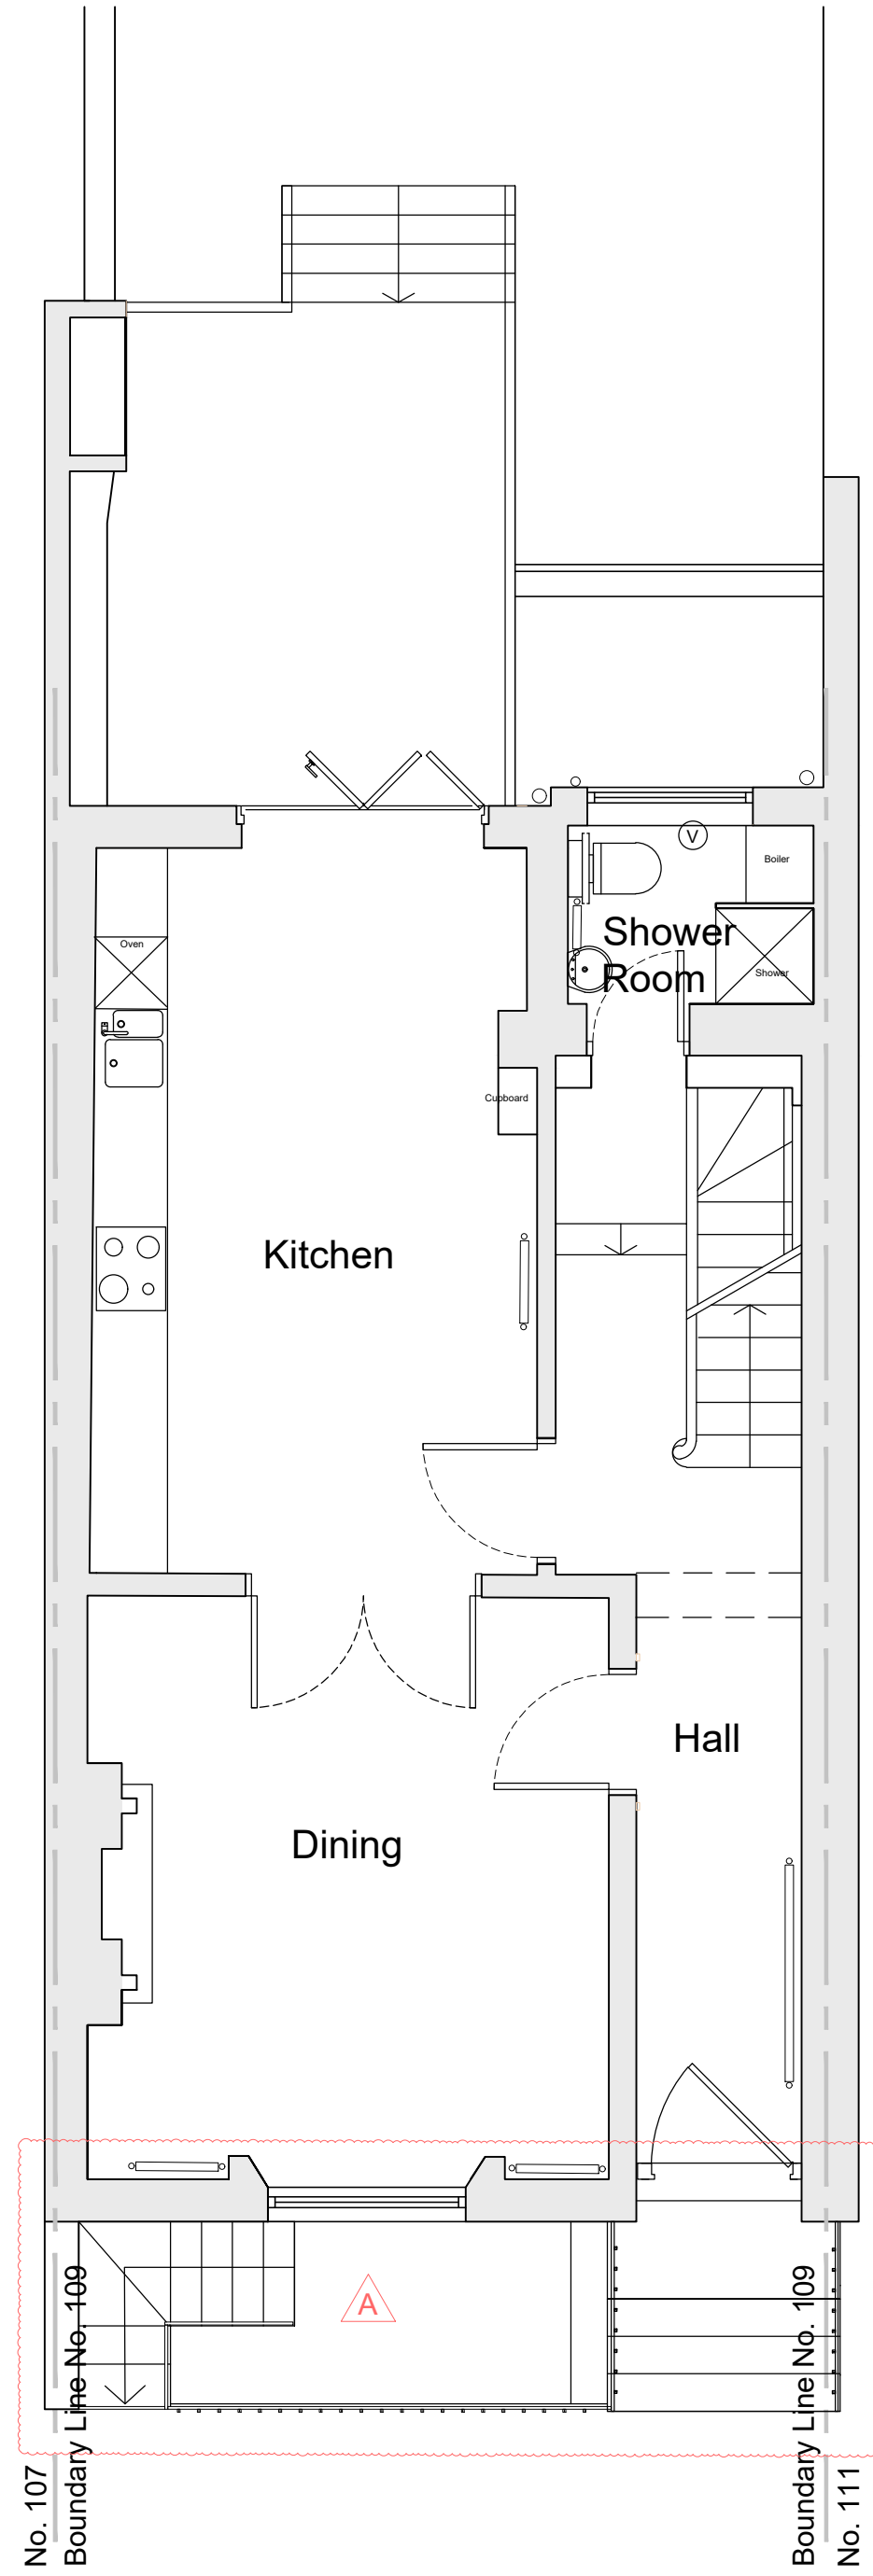


EXISTING GROUND FLOOR PLAN

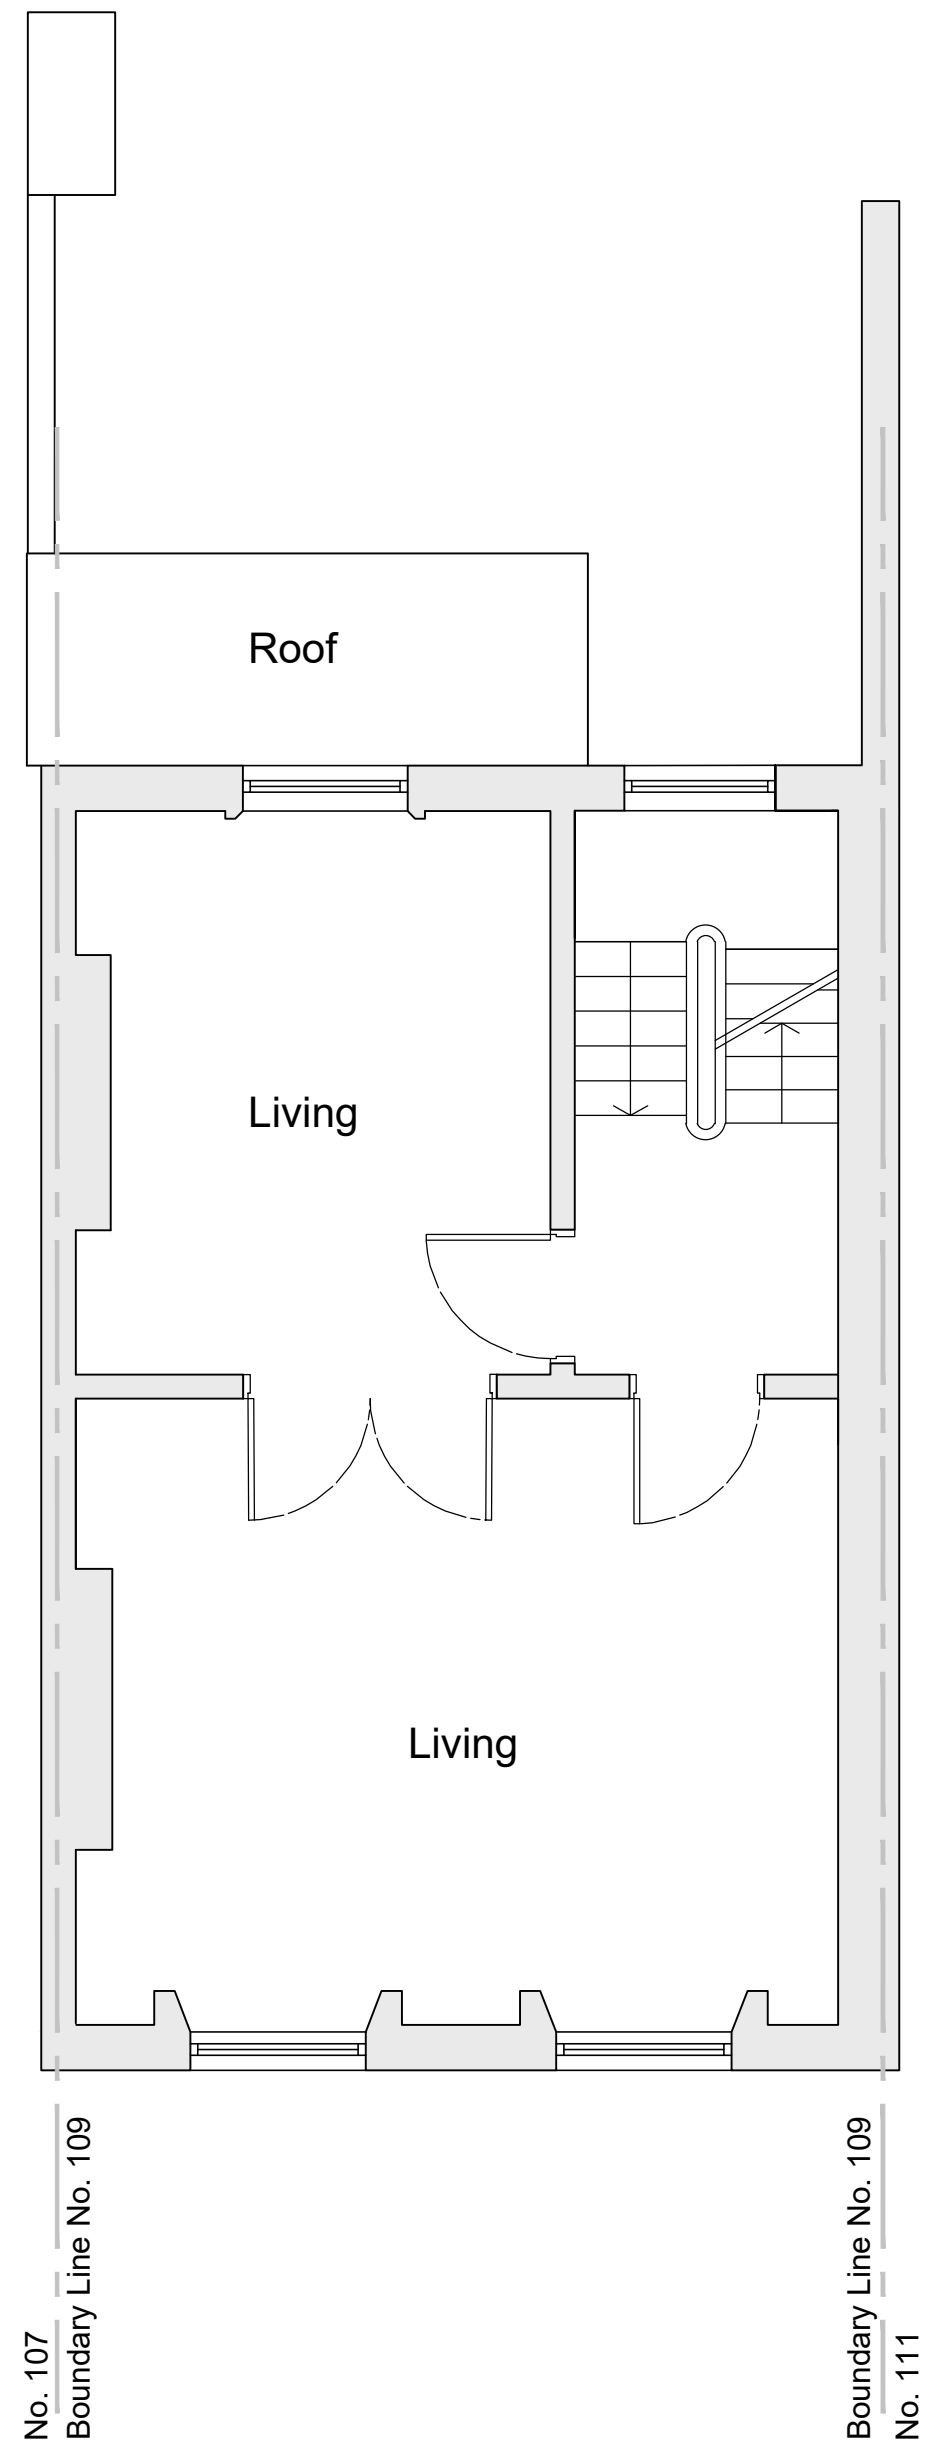


EXISTING AND PROPOSED
FIRST FLOOR PLAN
NO CHANGES PROPOSED

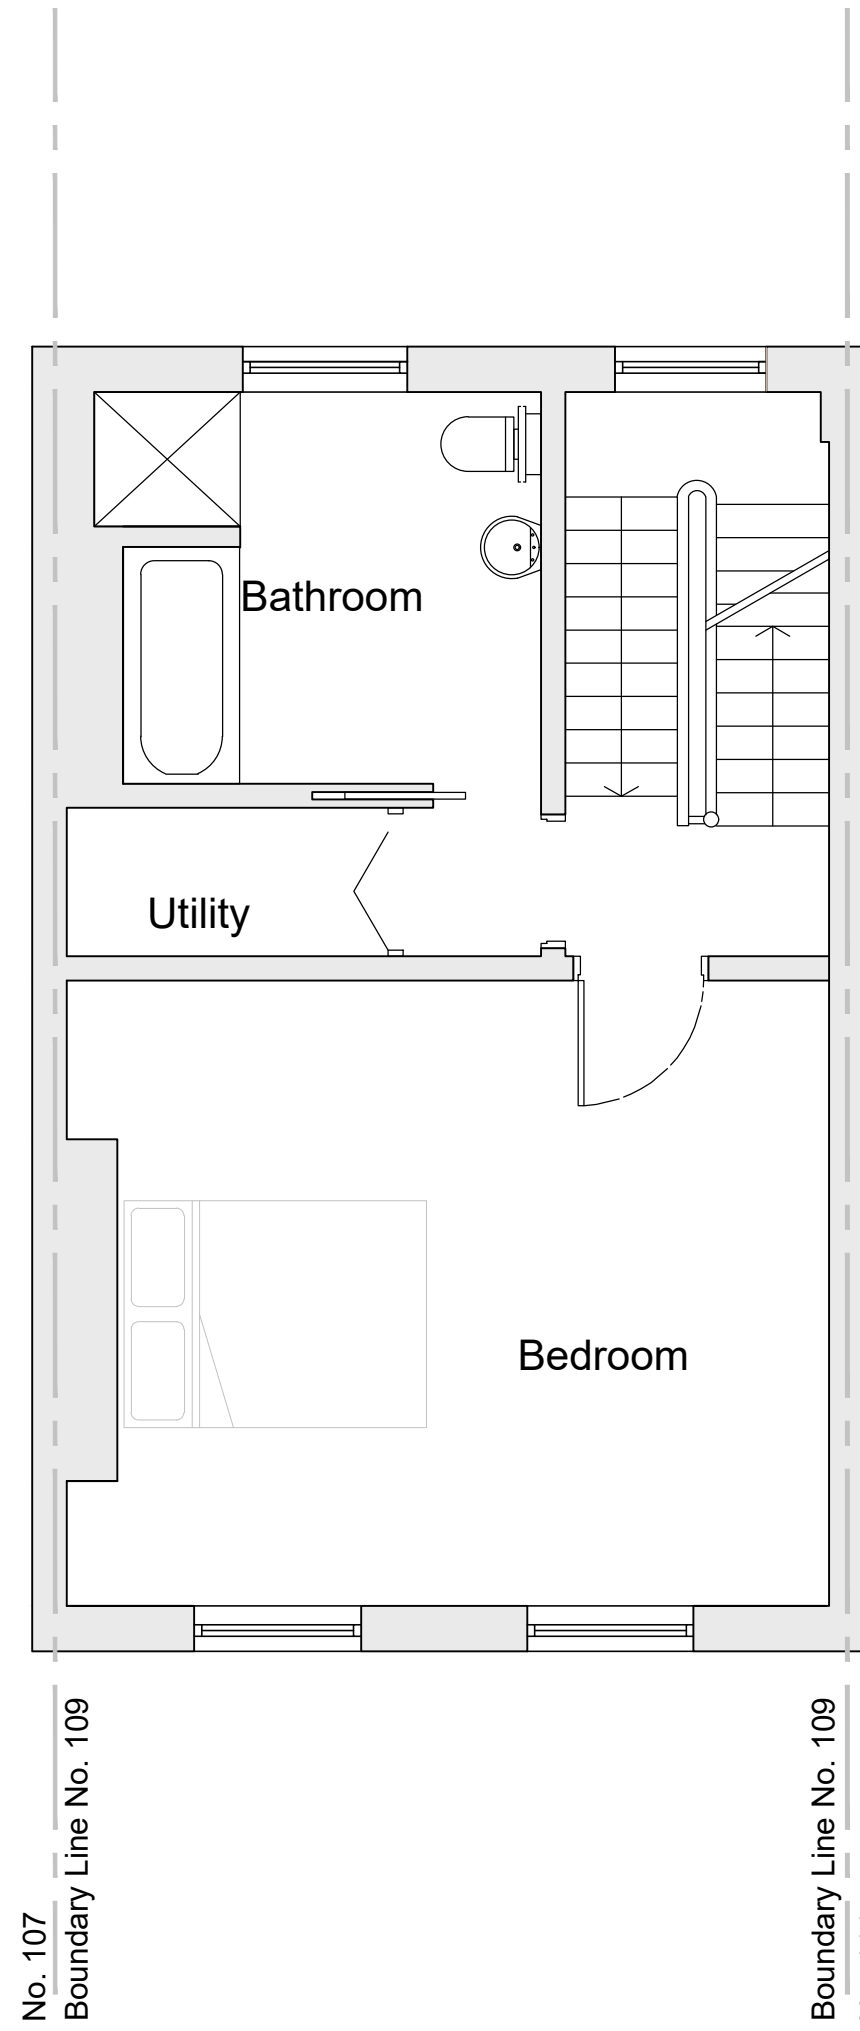

EXISTING AND PROPOSED
SECOND FLOOR PLAN
NO CHANGES PROPOSED

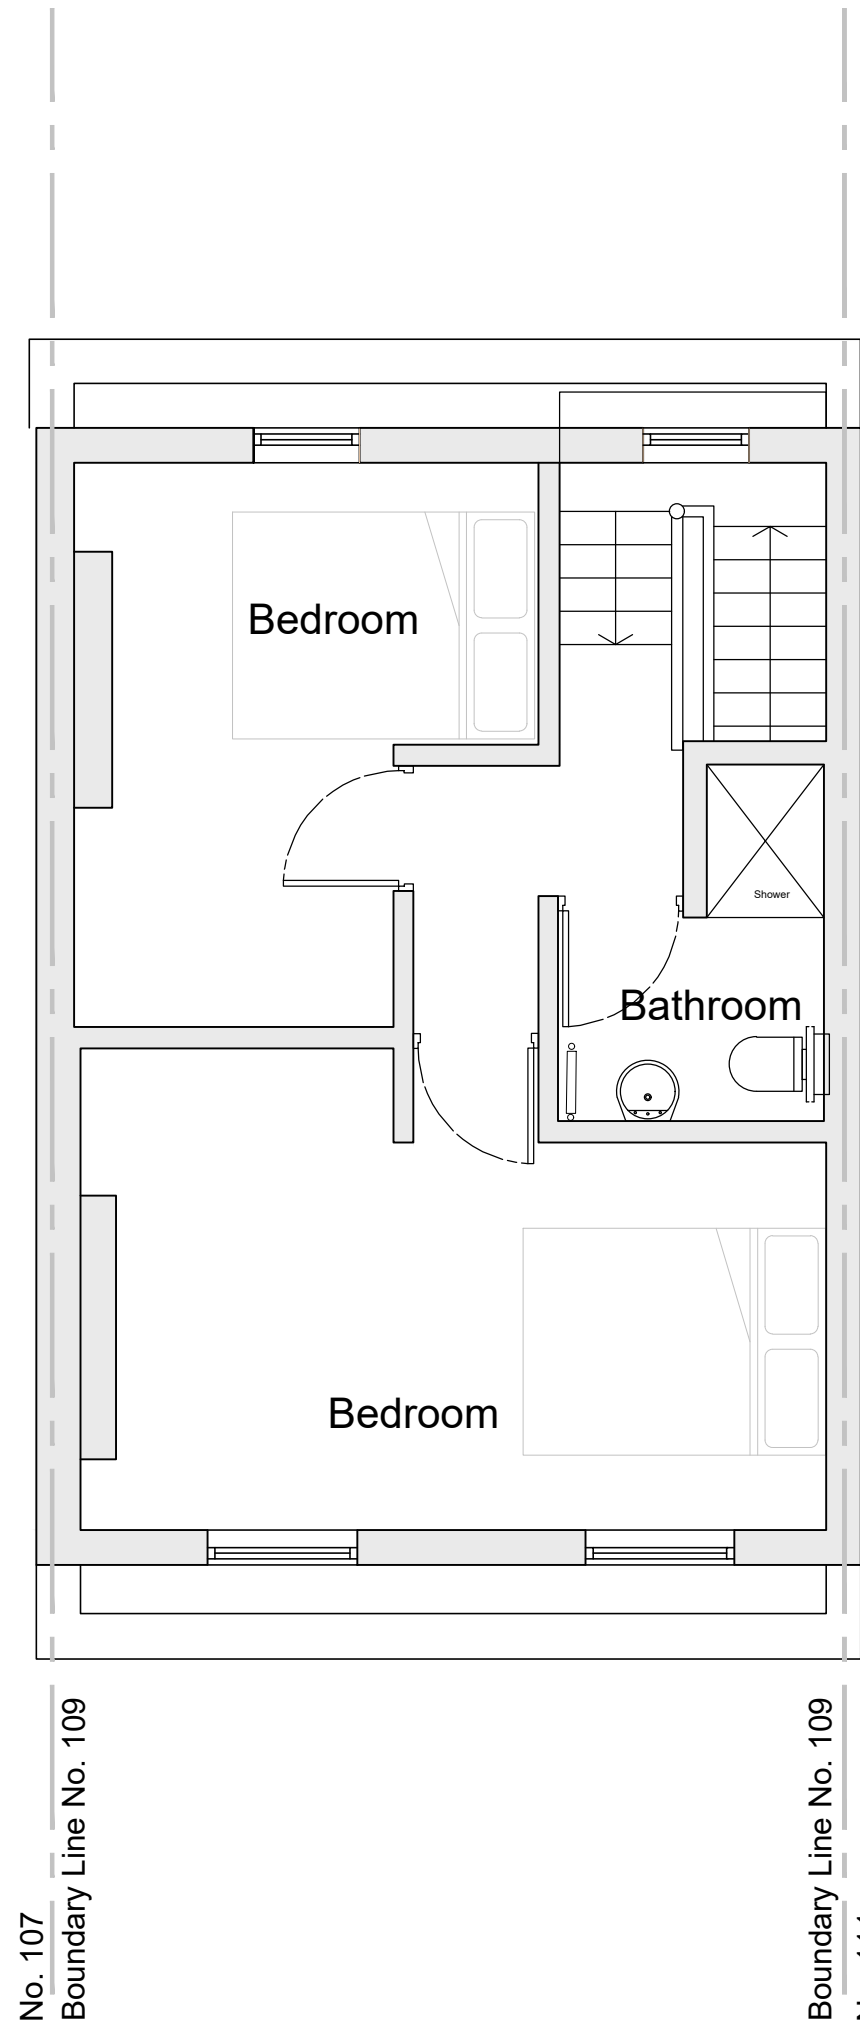

EXISTING AND PROPOSED
THIRD FLOOR PLAN
NO CHANGES PROPOSED

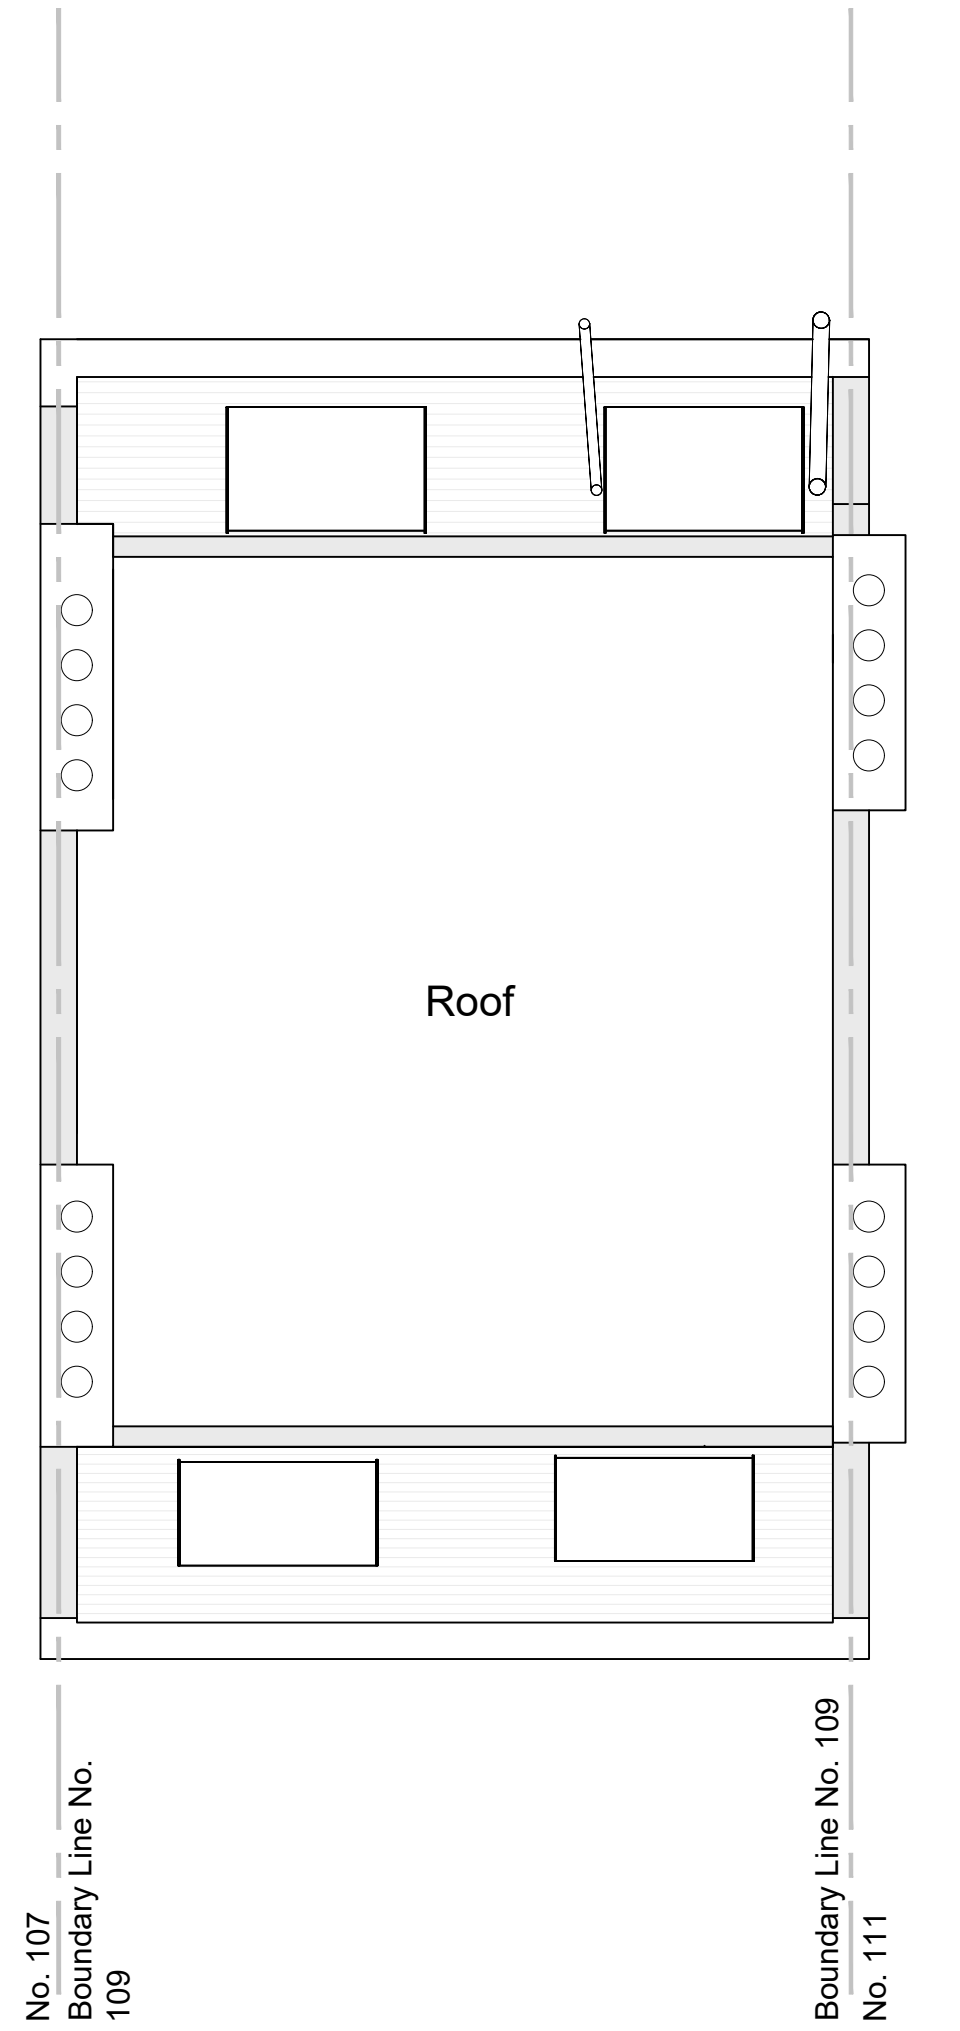

EXISTING AND PROPOSED
ROOF