

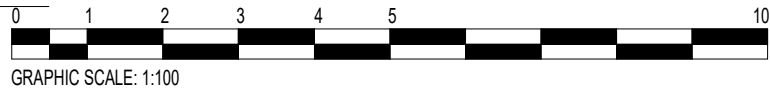


① Proposed Ground Floor  
1 : 100

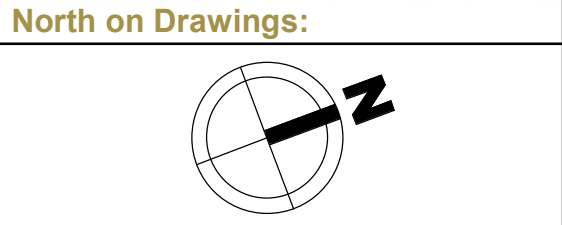

Notes:

- Contractors are responsible for the verification of all dimensions on site and the architect is to be informed of any discrepancy.
- Do not scale from this drawing.
- All Dimensions to be checked on Site

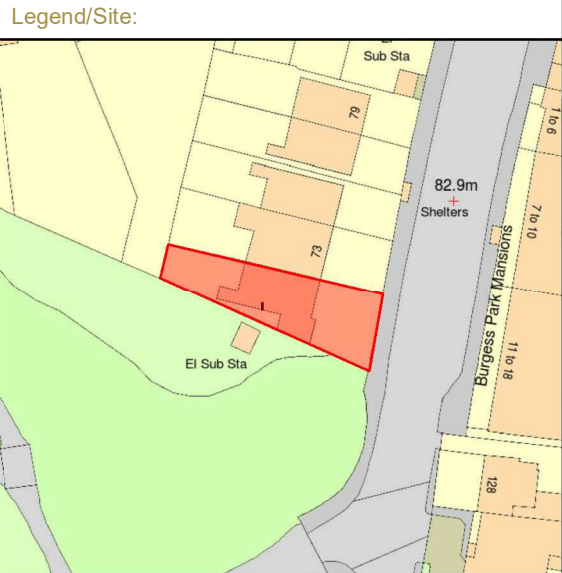

Status			
No			
R01		Adecon	28/06/2021

Rev	Description	Issued By	Date
-----	-------------	-----------	------

Consultant:



**ADECON**  
DESIGN AND BUILD LTD

Tel: +44 (0)7568902390    [info@adecon.co.uk](mailto:info@adecon.co.uk)


Project Name:

71 fortune Green Road, London, NW6 1DR


Sheet Name:

A4040\_104/R01\_Proposed Ground Floor

Client: Owner	Discipline Architecture	Purpose of Issue: PP
Drawn By: Author	Scale @ A2: As indicated	Date 28/06/2021
Drawing Number:		Rev. R01


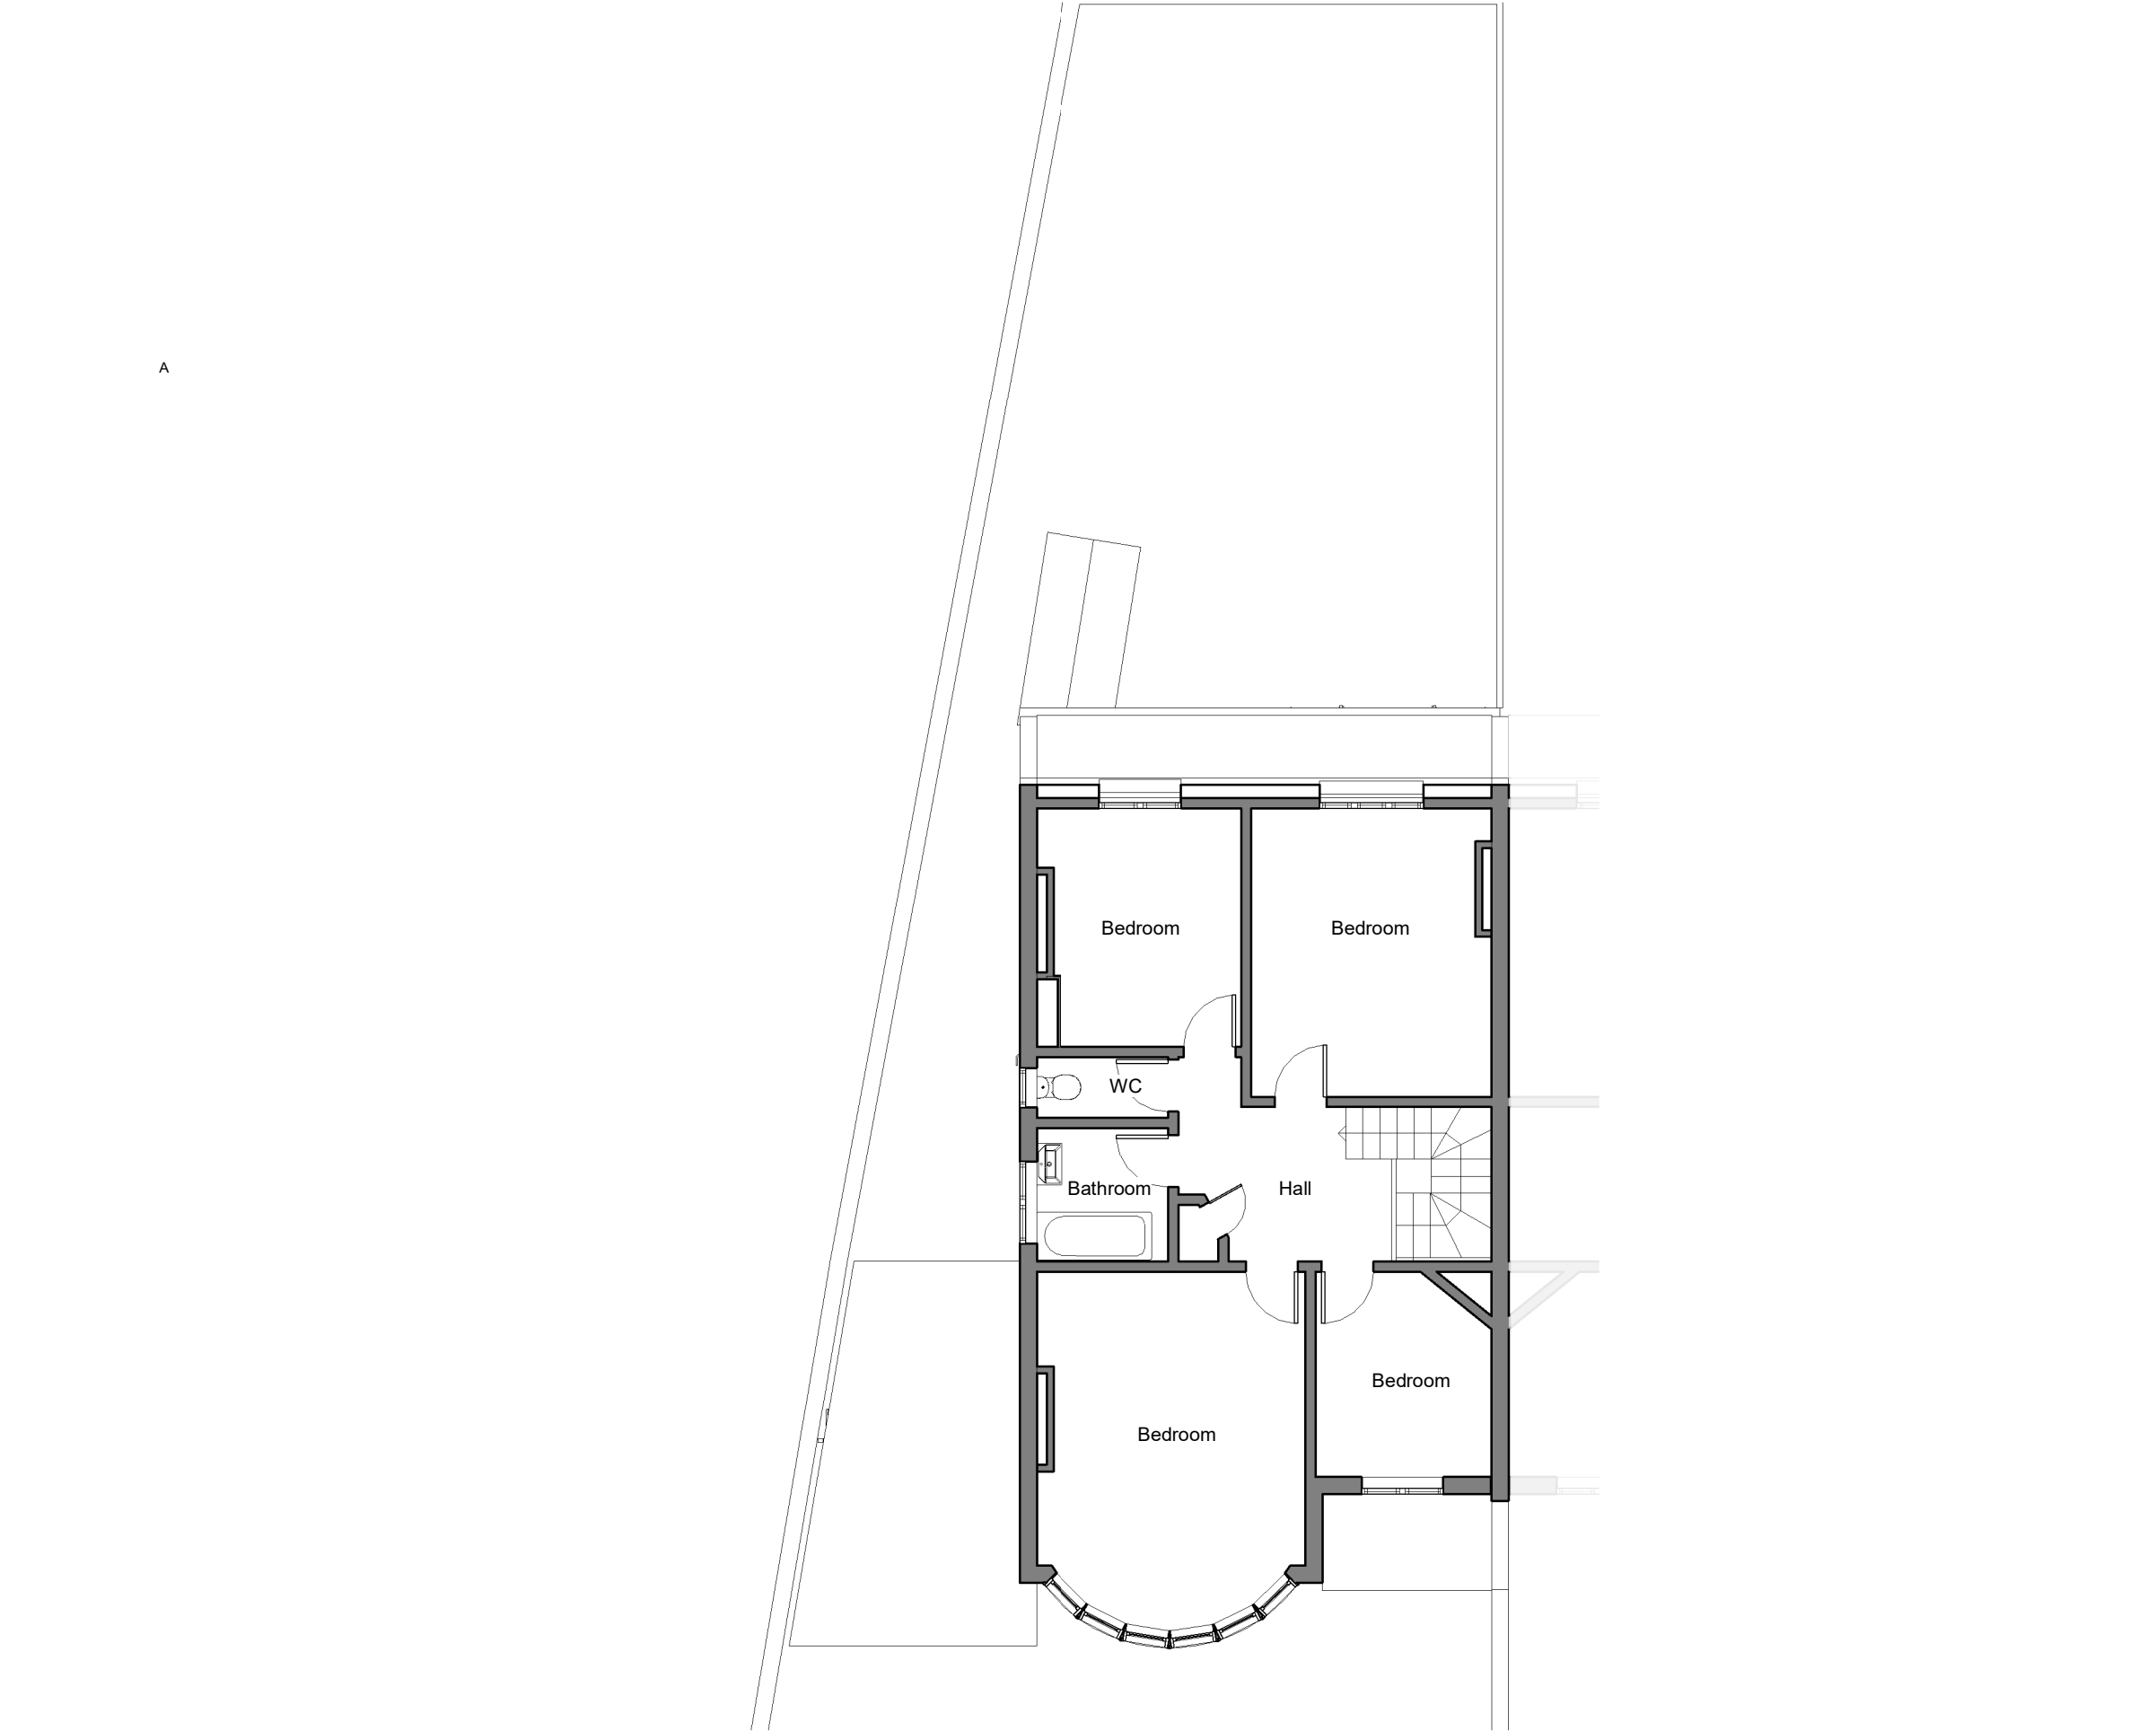


① Existing First Floor  
1 : 100

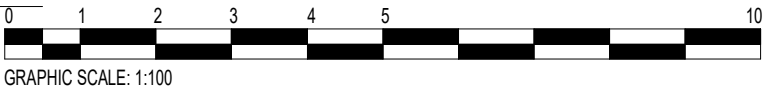

Notes:

- Contractors are responsible for the verification of all dimensions on site and the architect is to be informed of any discrepancy.
- Do not scale from this drawing.
- All Dimensions to be checked on Site

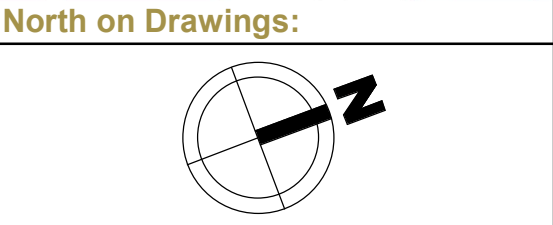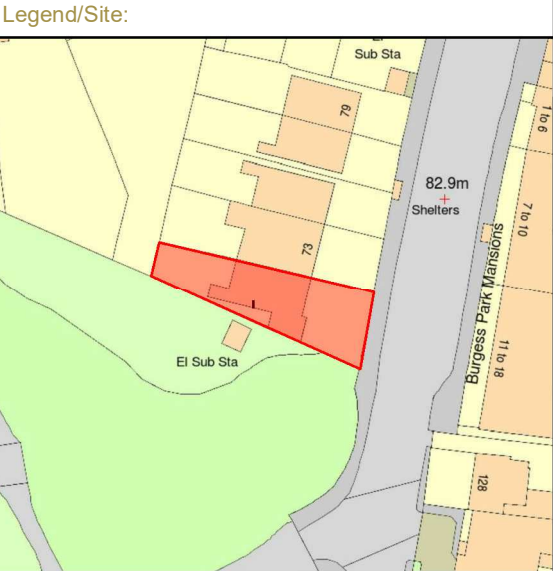

Status			
No			
R01		Adecon	28/06/2021

Rev	Description	Issued By	Date
-----	-------------	-----------	------

Consultant:



**ADECON**  
DESIGN AND BUILD LTD

Tel: +44 (0)7568902390    [info@adecon.co.uk](mailto:info@adecon.co.uk)


Project Name:

71 fortune Green Road, London, NW6 1DR


Sheet Name:

A4040\_102/R01\_Existing First Floor

Client: Owner	Discipline Architecture	Purpose of Issue: PP
Drawn By: Author	Scale @ A2: As indicated	Date 28/06/2021
Drawing Number:		Rev. R01

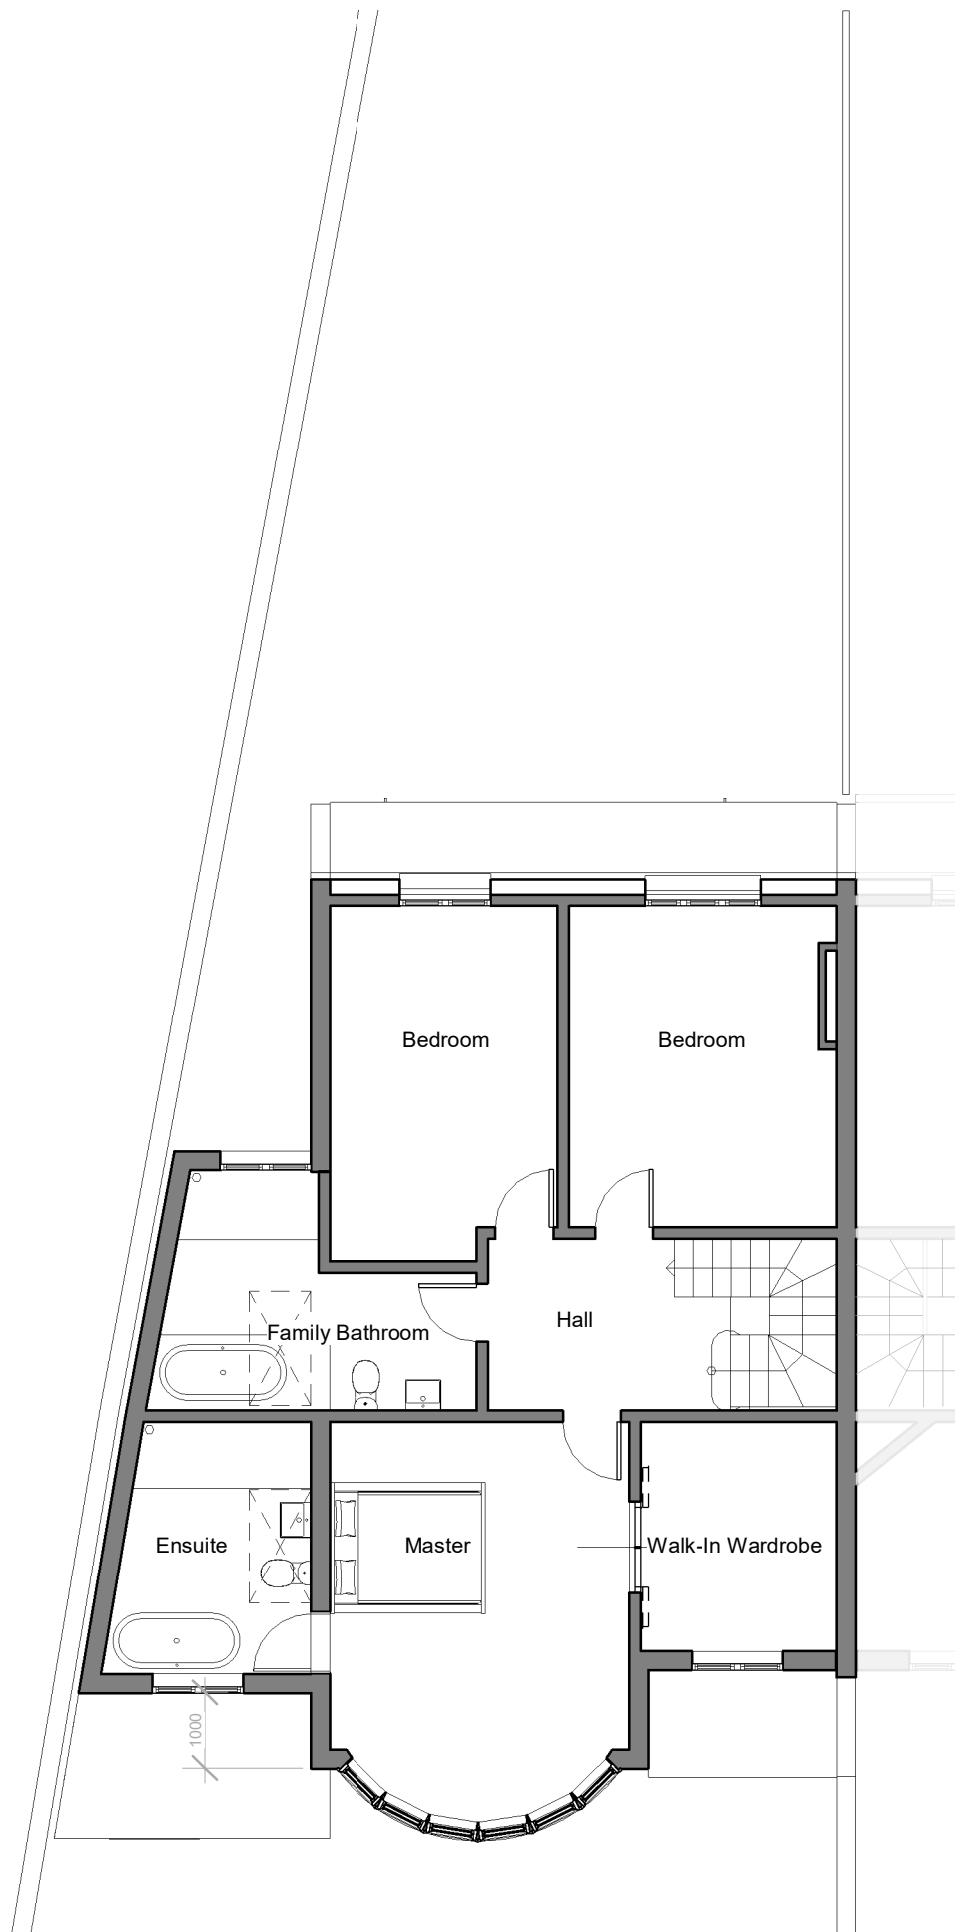

① Proposed First Floor  
1 : 100

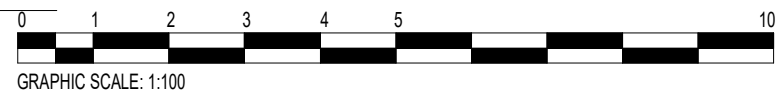

Notes:

- Contractors are responsible for the verification of all dimensions on site and the architect is to be informed of any discrepancy.
- Do not scale from this drawing.
- All Dimensions to be checked on Site

Legend/Site:

North:

Status

No			
R01		Adecon	28/06/2021
Rev	Description	Issued By	Date

Consultant:

DESIGN AND BUILD LTD

Tel: +44 (0)7568902390 [info@adecon.co.uk](mailto:info@adecon.co.uk)

Project Name:

71 fortune Green Road, London, NW6 1DR

Sheet Name:

A4040\_105/R01\_Proposed First Floor

Client: Owner	Discipline Architecture	Purpose of Issue: PP
Drawn By: Author	Scale @ A3: As indicated	Date 21/09/2020
Drawing Number:		Rev. R01



Drawing Number:	Rev. R01
-----------------	-------------