


PROPOSED ELEVATION OF BOUNDARY GARDEN WALL TOWARDS PUBLIC BENCH 1: 50

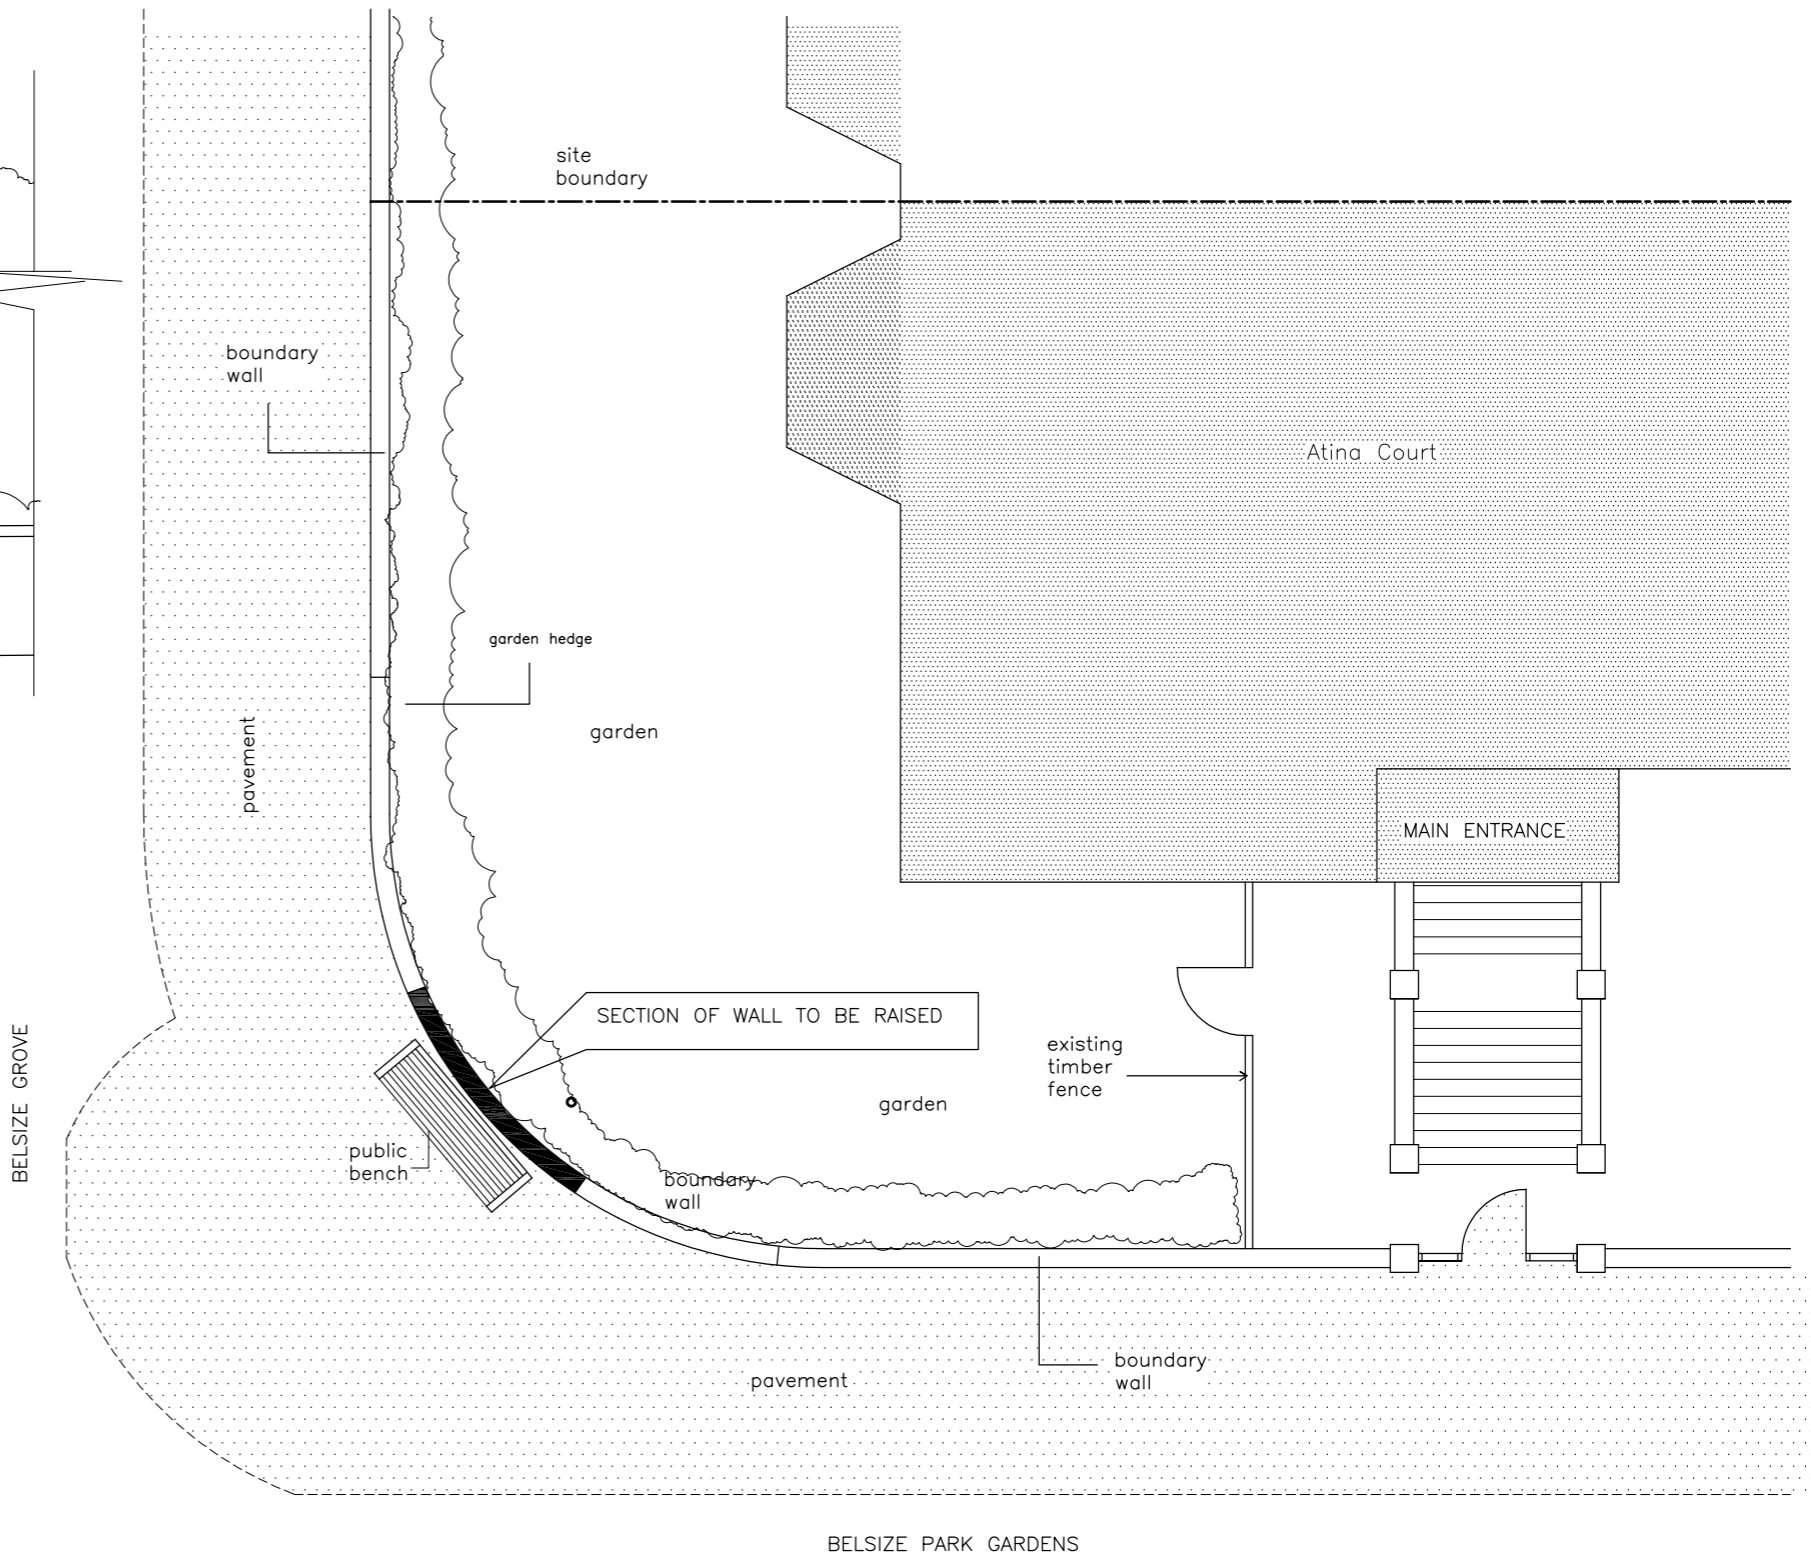

PROPOSED PLAN 1:100

REVISION A: Height of proposed wall reduced.
17/05/2022

<p>COOMBS DAVIES BICKLEY Architects</p>	<p>43 STROUD ROAD LONDON SW19 8DQ Tel : 020 8947 8625</p>	<p>Project ALTERATIONS TO RAISE PART SECTION OF EXISTING BOUNDARY WALL TO STREET ATINA COURT, 2 BELSIZE GROVE LONDON NW3 4UR</p>	<p>Drawing Title PLAN AND ELEVATION OF GARDEN WALL AS PROPOSED</p>	<p>Scale 1:100 and 1:50 @ A3</p>	<p>Drawing No. 2BG.02 Revision: A</p>	<p>Date Nov 2021</p>
---	---	--	--	--	---	--------------------------