

Proposed Section AA 1:50@A1

NB ONLY LETTERS ARE TO BE ILLUMINATED. REMAINDER OF SIGN NON ILLUMINATED.






Mohsin Cooper Ltd. (c) Copyright exists on the designs and information on this sheet.

Notes: Products and finishes shown indicatively only. Refer to contract documents for final specification and general arangements.

Project: West End Lane, West Hampstead Client Perfect Smile Group Holding Limited Date: MAR 2022

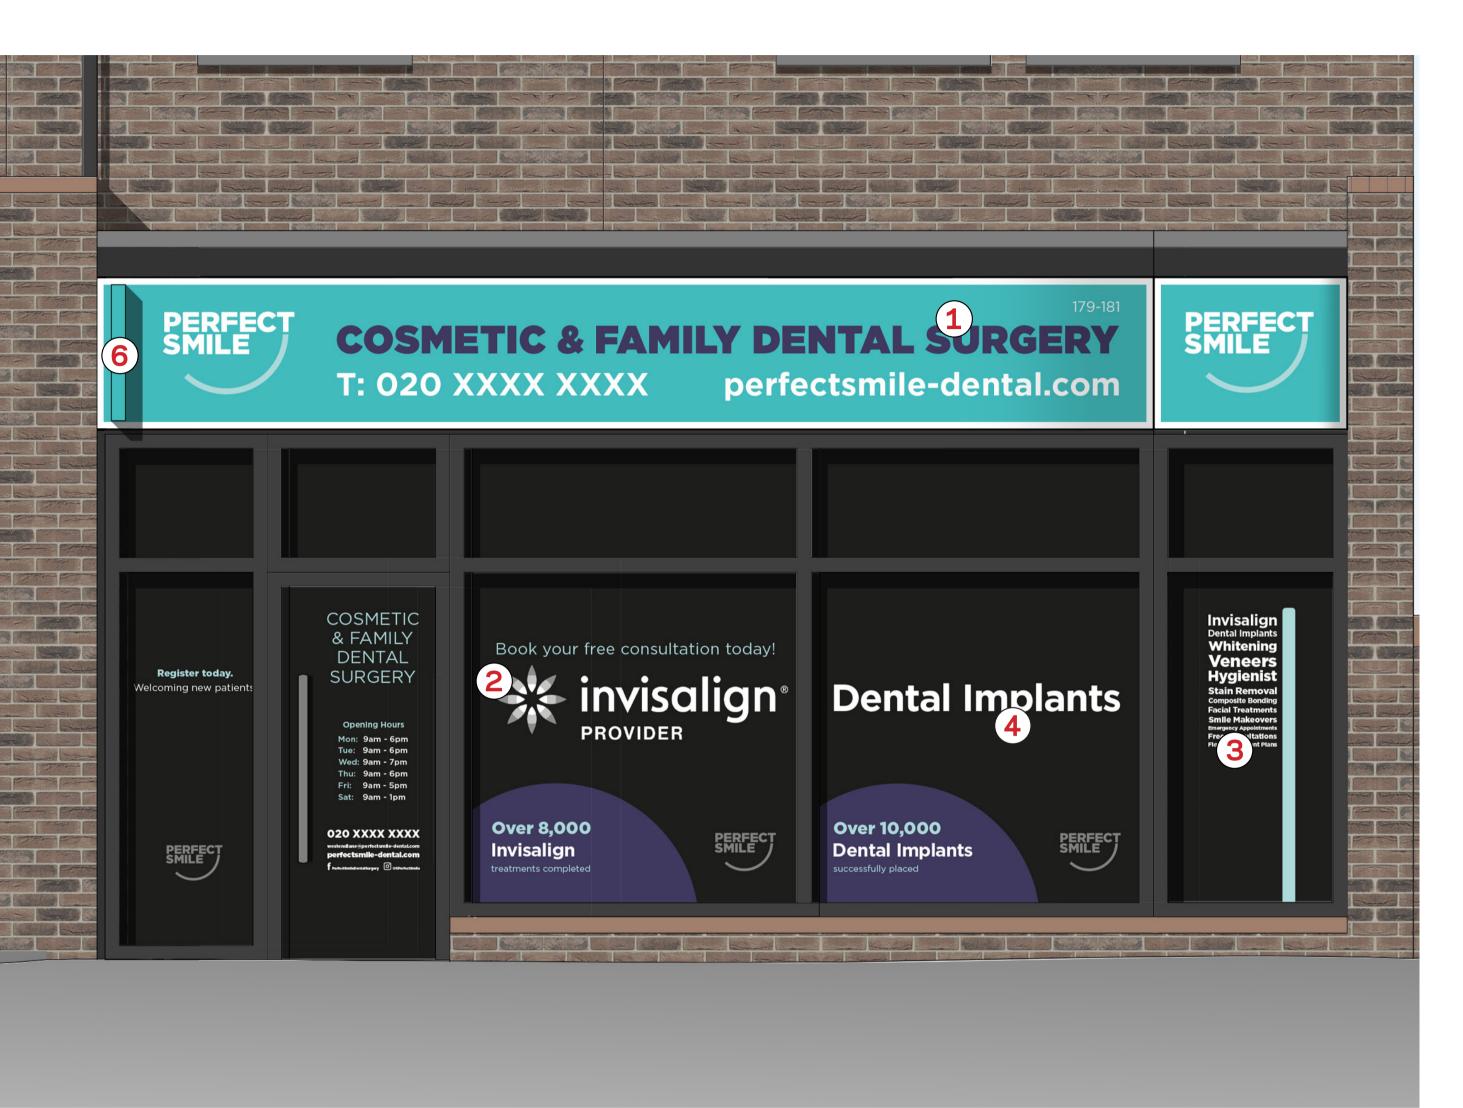

Proposed Shop Front Signage 1:20@A1

1. Main shop-front sign with overhanging light. 2. Internally applied lettering on **clear** background. Lettering colour to be white subject to site conditions

/ legibility.

3. Vinyl logo signage applied internally. 4. Internally applied lettering on **clear** background. Lettering colour to be white subject to site conditions / legibility.

6. Internally illuminated projecting sign (onto West End Lane) NB ONLY LETTERS ARE TO BE ILLUMI-NATED. REMAINDER OF SIGN NON ILLUMINATED.

0mm200 400 600 1200mm 1:20

0m 0.5 1.0 1.5 1:50

3.0m