


**22 BEDFORD SQ**


LONDON  
WC1B 3HH

**3RD AND 4TH FLOOR**

SCALE 1:100 @A1  
1:200 @A3

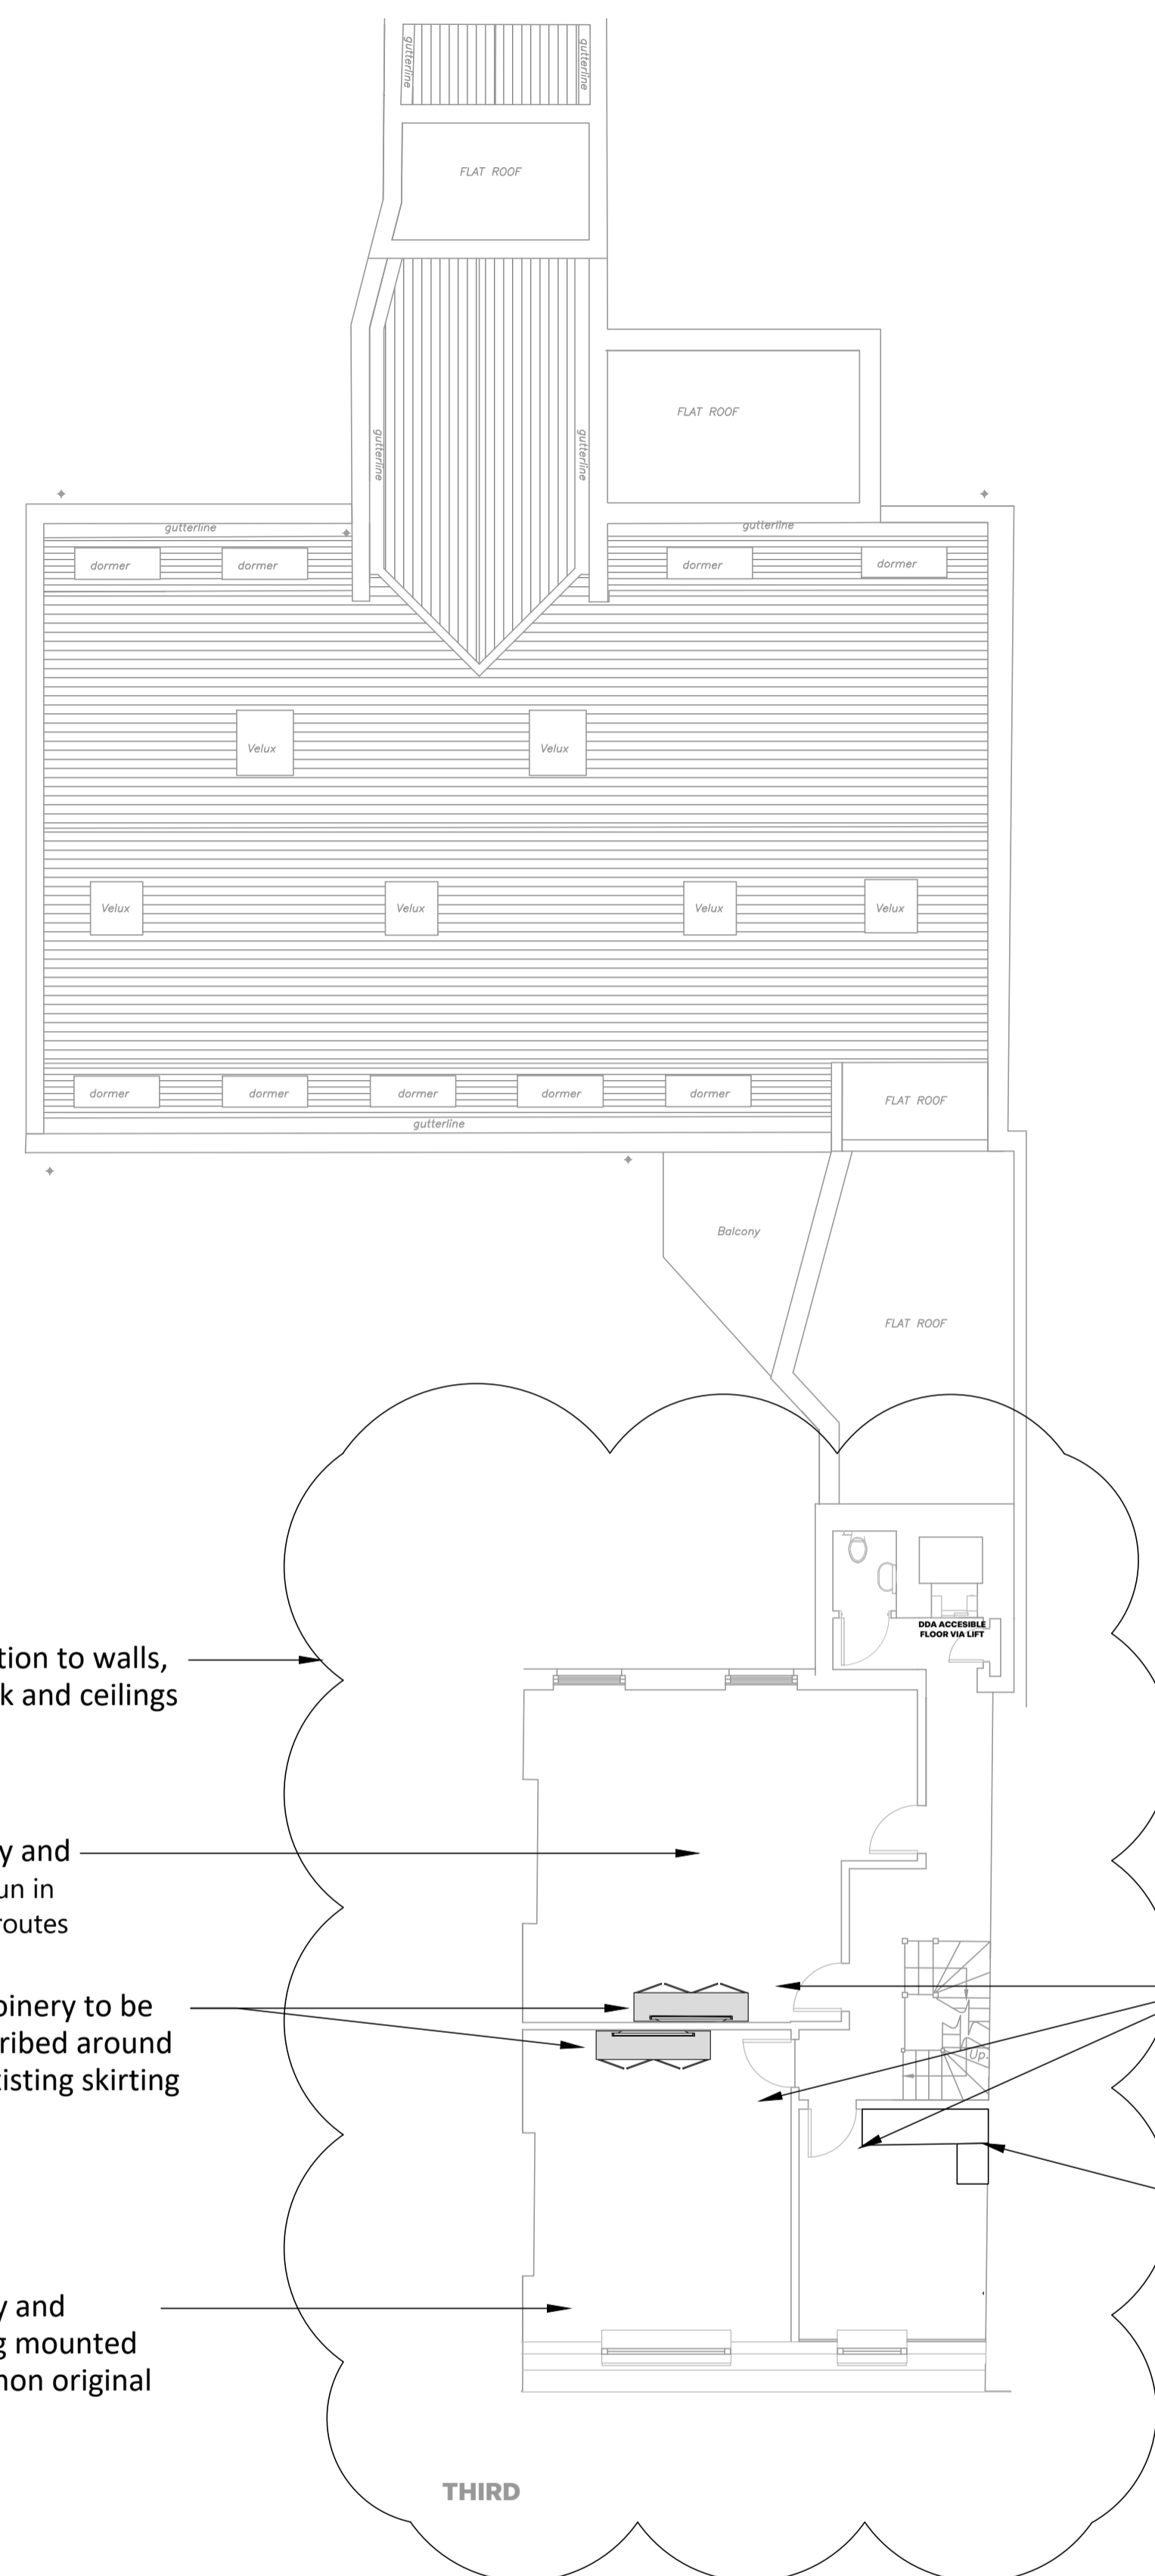

04 Scale: 1:100@A1

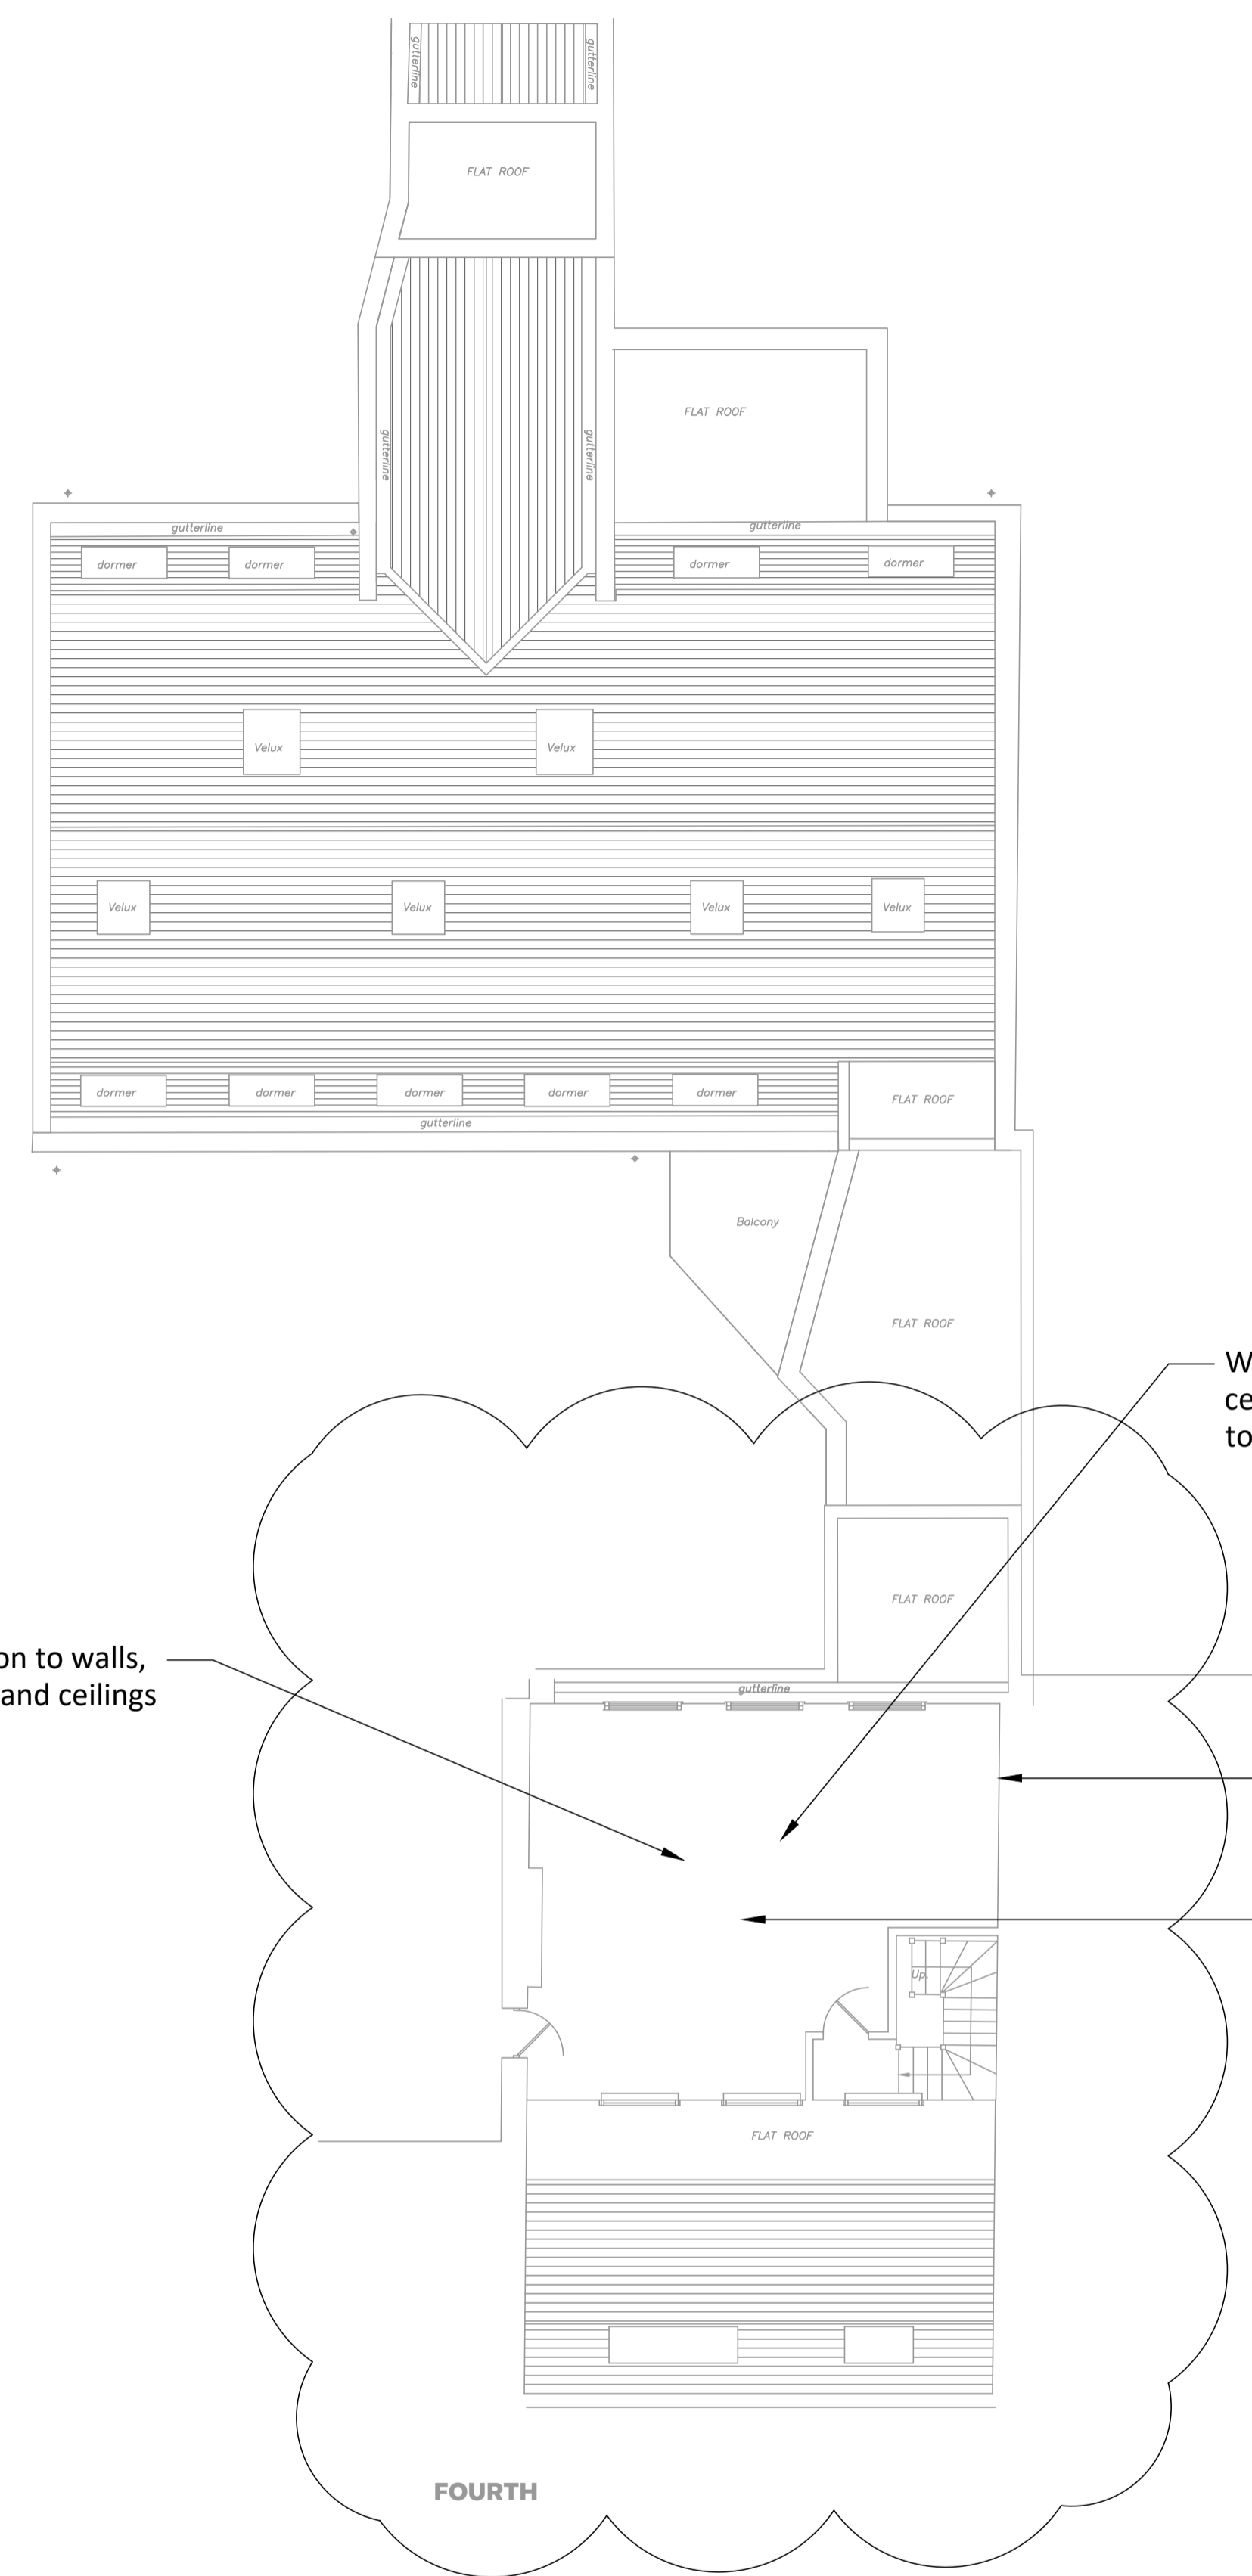

05 Scale: 1:100@A1

**SKETCH**

04

06.10.21  
AH