




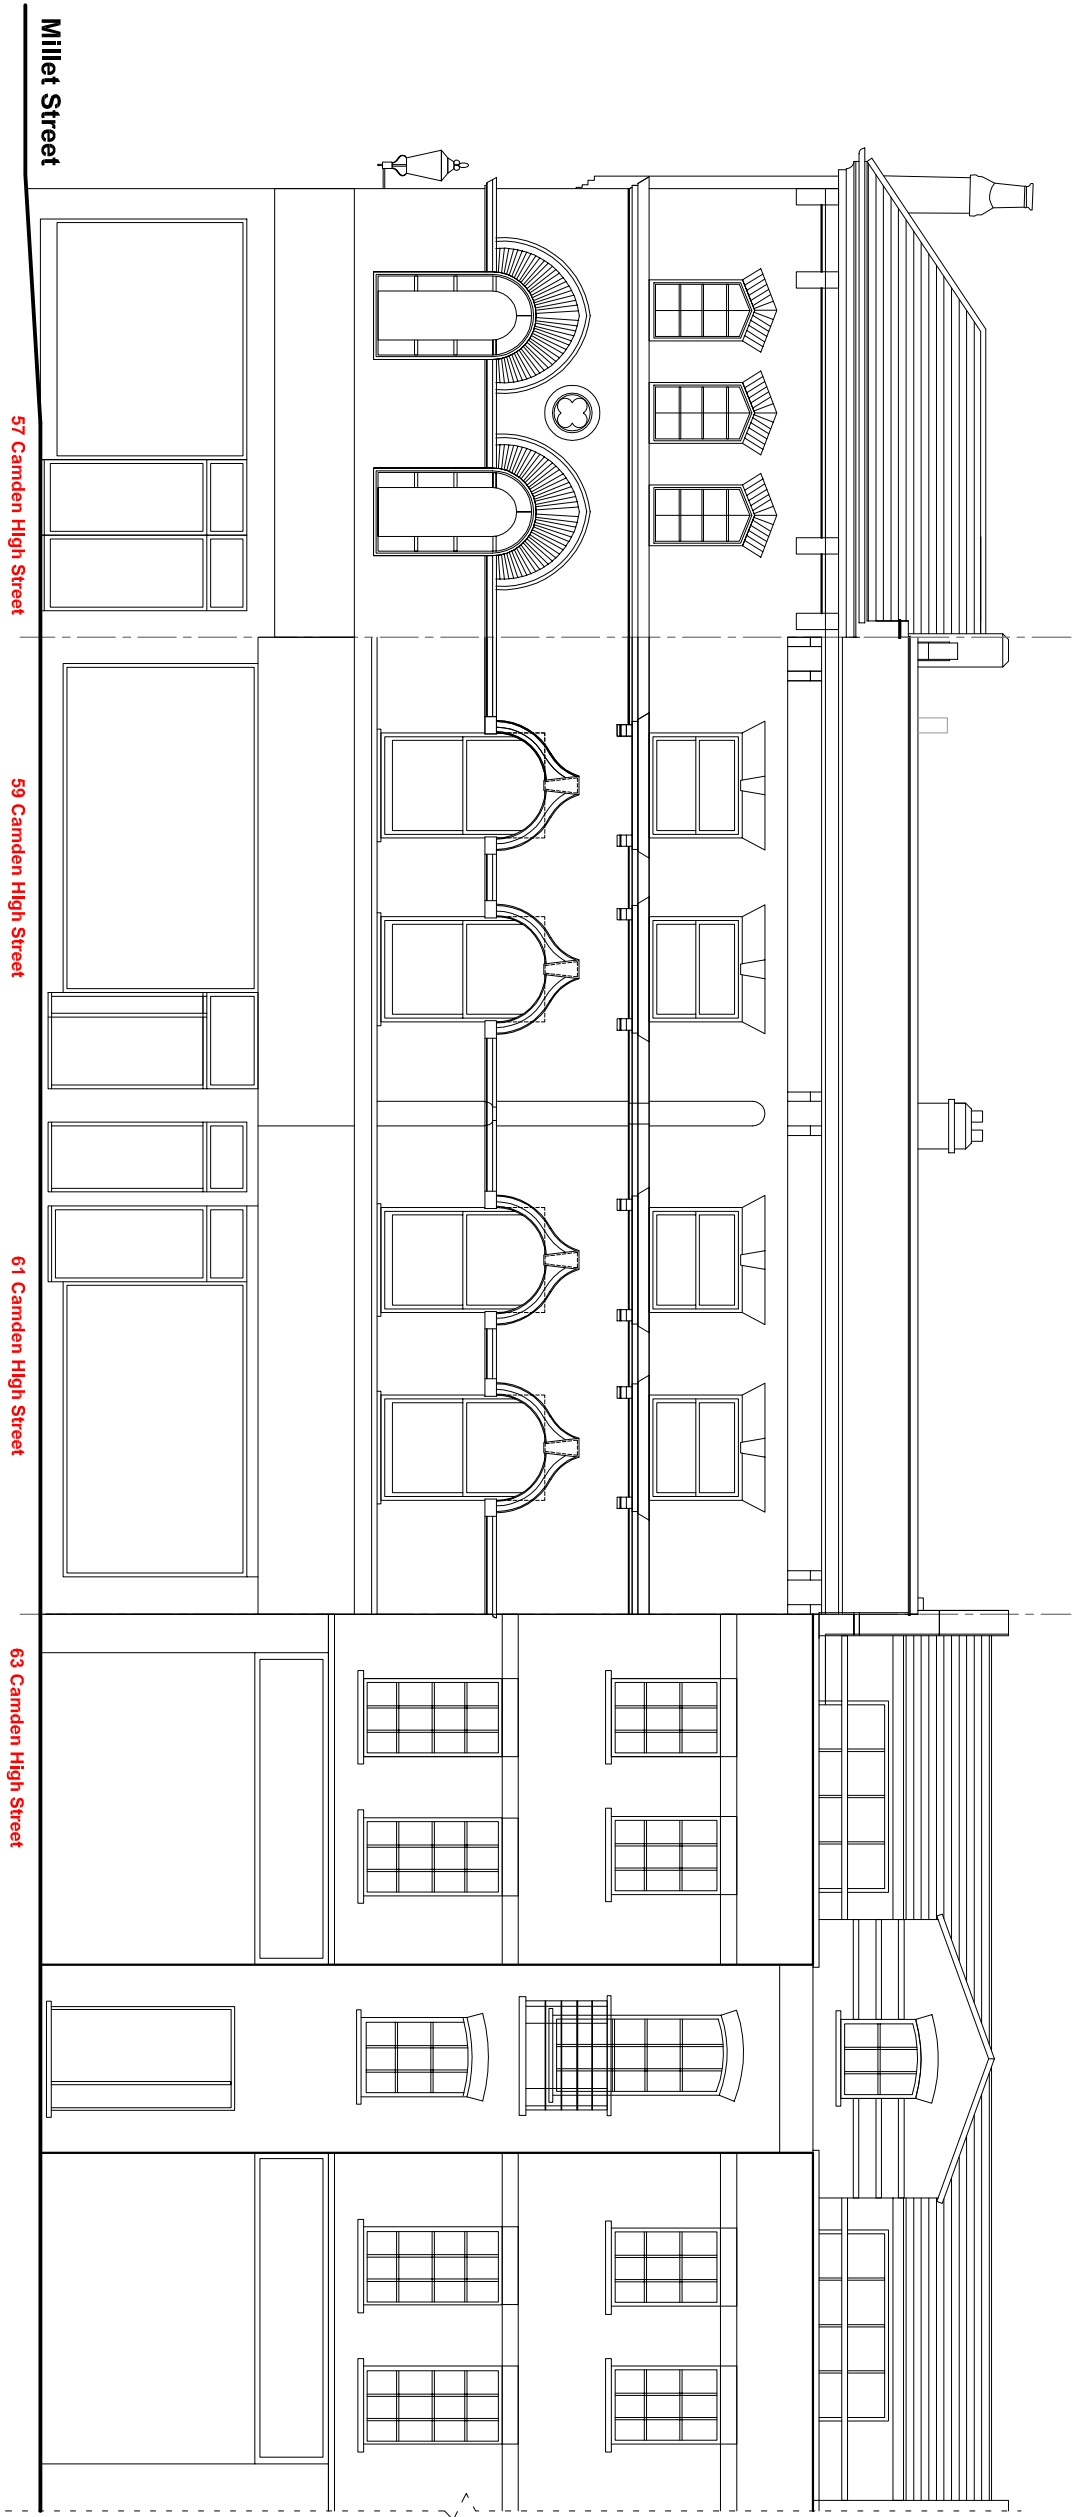

Existing Front Elevation East
Scale: 1/160

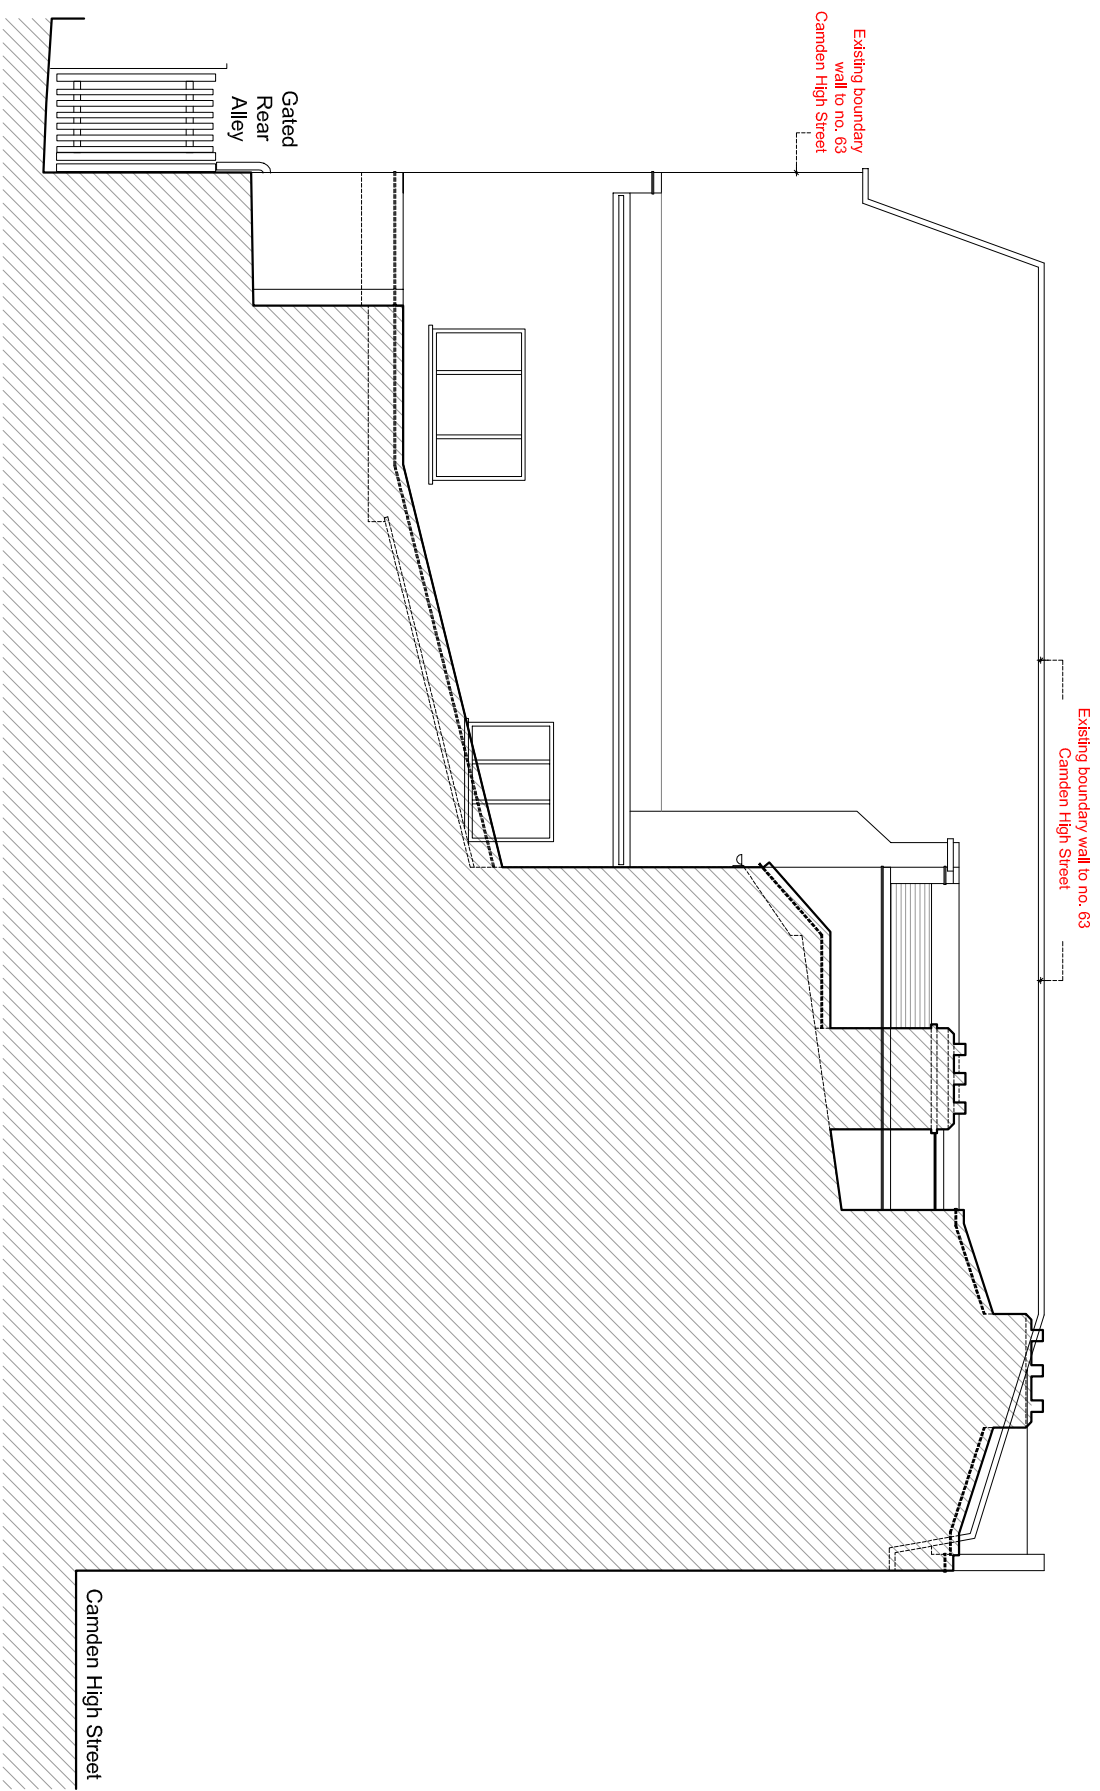

Existing Side Elevation South
Scale: 1/160

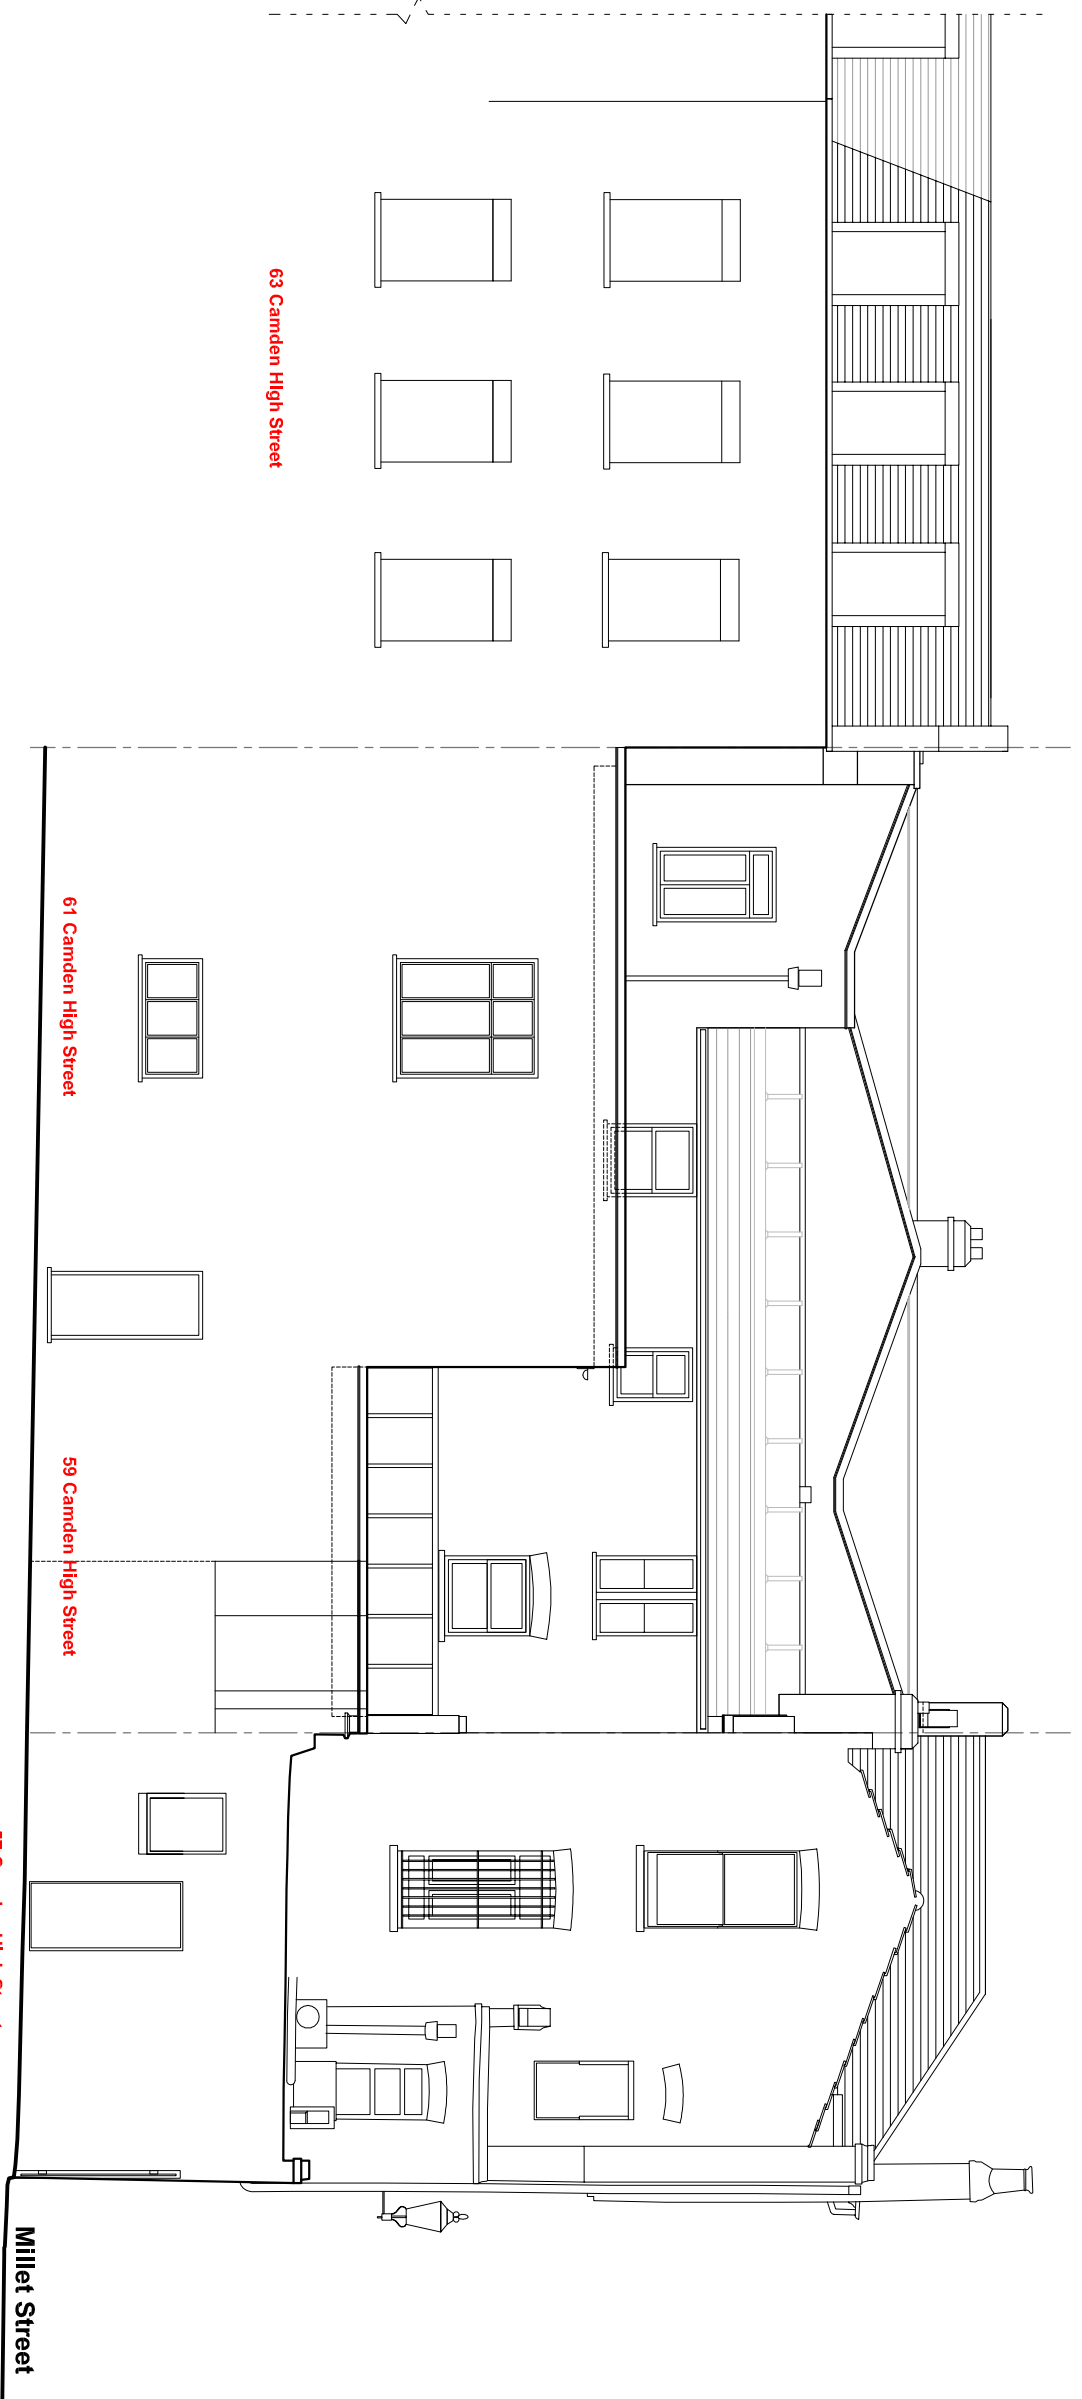

Existing Rear Elevation West
Scale: 1/160

