


SKETCH PLAN FOR: 36 DARTMOUTH PARK ROAD

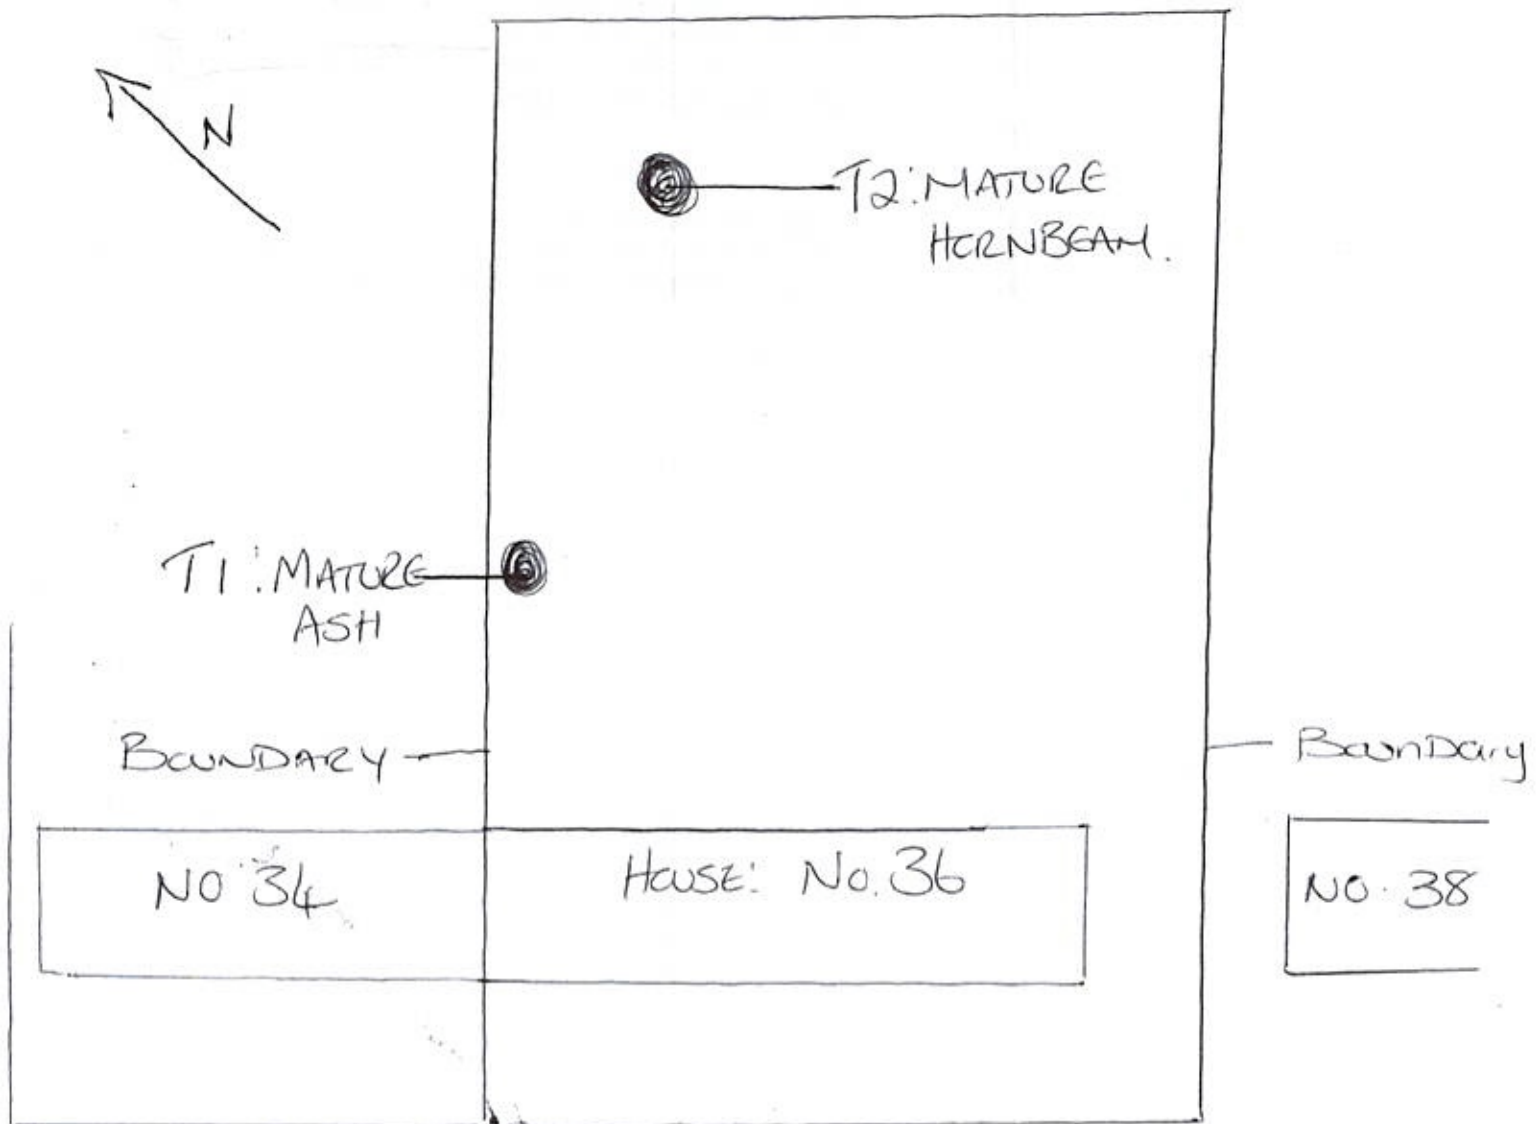

DARTMOUTH PARK ROAD