





Proposed Rear (North-East) Elevation Scale 1:100

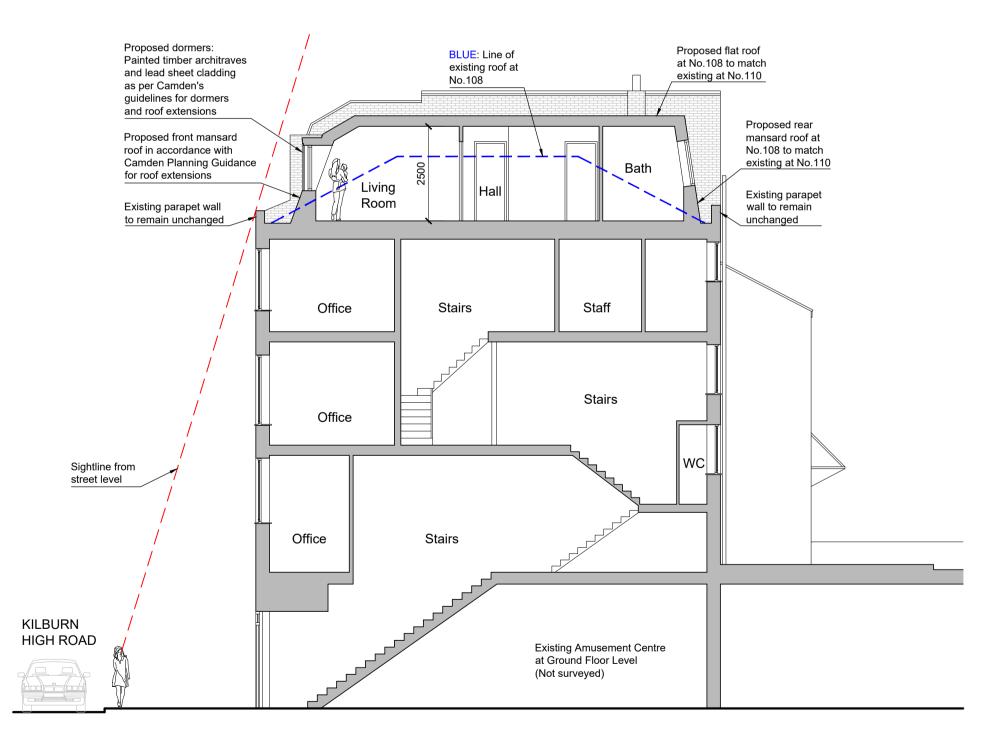

Proposed Section A-A (No. 108) Scale 1:100

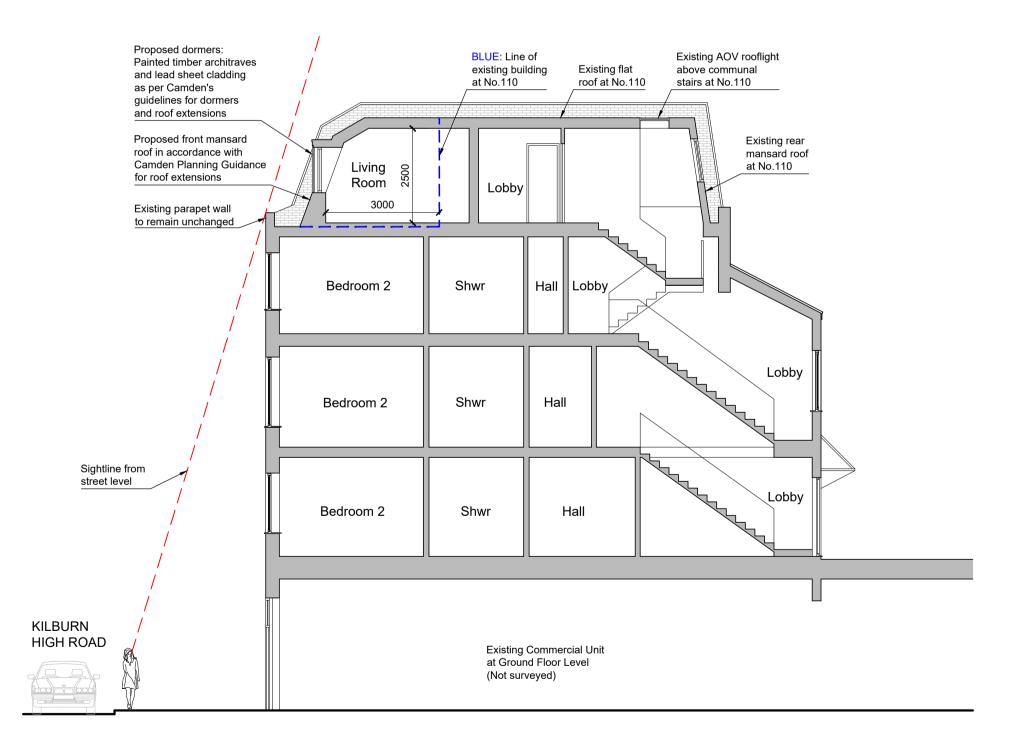

Proposed Section B-B (No. 110) Scale 1:100

information to be added / revised.

Local authorities (Planning Group or Building Control) might request for additional items /

Contractor, sub-contractor or supplier is to report any errors, omission or discrepancies on the drawings, and shall not vary any work shown on the drawings without obtaining prior approval from the architect. Contractor, sub-contractor or supplier is responsible for requesting any additional information from the architect for the correct execution of the works.

Contractor, sub-contractor or supplier shall supply to the architect all shop drawings, illustrations, specifications, etc. of all specialist work to be incorporated into the main contract works, and shall immediately inform the architect if any work shown on this drawing is not in accordance with the relevant codes of practice recognised as good practice throughout the industry or if it does not comply with the relevant local authority bye-laws or building regulations. Contractor to verify all dimensions on site before commencing any work on site or preparing any shop

drawings. Figured dimensions to take precedence over scaled dimensions. Contractor, sub-contractor or supplier shall immediately advise the architect / quantity surveyor of the effect

All materials, components and workmanship to comply with the relevant British Standarts, Codes of Practice and appropriate manufacturers' recommendations that from time to time shall apply.

This drawing superseeds all previous issues of the same drawing number with earlier revisions.

upon programme and cost of any alterations to the proposed works shown on this drawing.

This drawing and design is copyright to Tal Arc Ltd and remains the property of Tal Arc Ltd, and as such the contents must not be disclosed to anyone or reproduced in any way without prior consent from Tal Arc Ltd.

Additional Notes	F	EV	DATE	Initials	REVISION

REV	DATE	Initials	REVISION	PROJECT
				108-110 Kilburn High Road
				London
				NW6 4HY
				CLIENT
				Benny Dee (Kilburn) Ltd.

ZONE <b>A</b>	DISCIPLINE ARCHITEC	TURE	STATUS PLANNING	TAL ARC LTD.		
LEVEL DRAWING N 108KHR-I			REVISION A	ARCHITECTURE   DESIGN		
PAPER SIZE	A1 SHEET			2A CRESCENT ROAD LONDON N3 1HP, U.K.  T. 020 3719 0793		
DRAWING TITLE	Proposed E	levations & S	E. INFO@TALARG.GO.UK W. WWW.TALARG.GO.UK			
SCALE 1:100	DATE 17/05/2022	DRAWN <b>MS</b>	CHECKED YS	PROJECT TITLE 108-110 Kilburn High Roa	ad	