
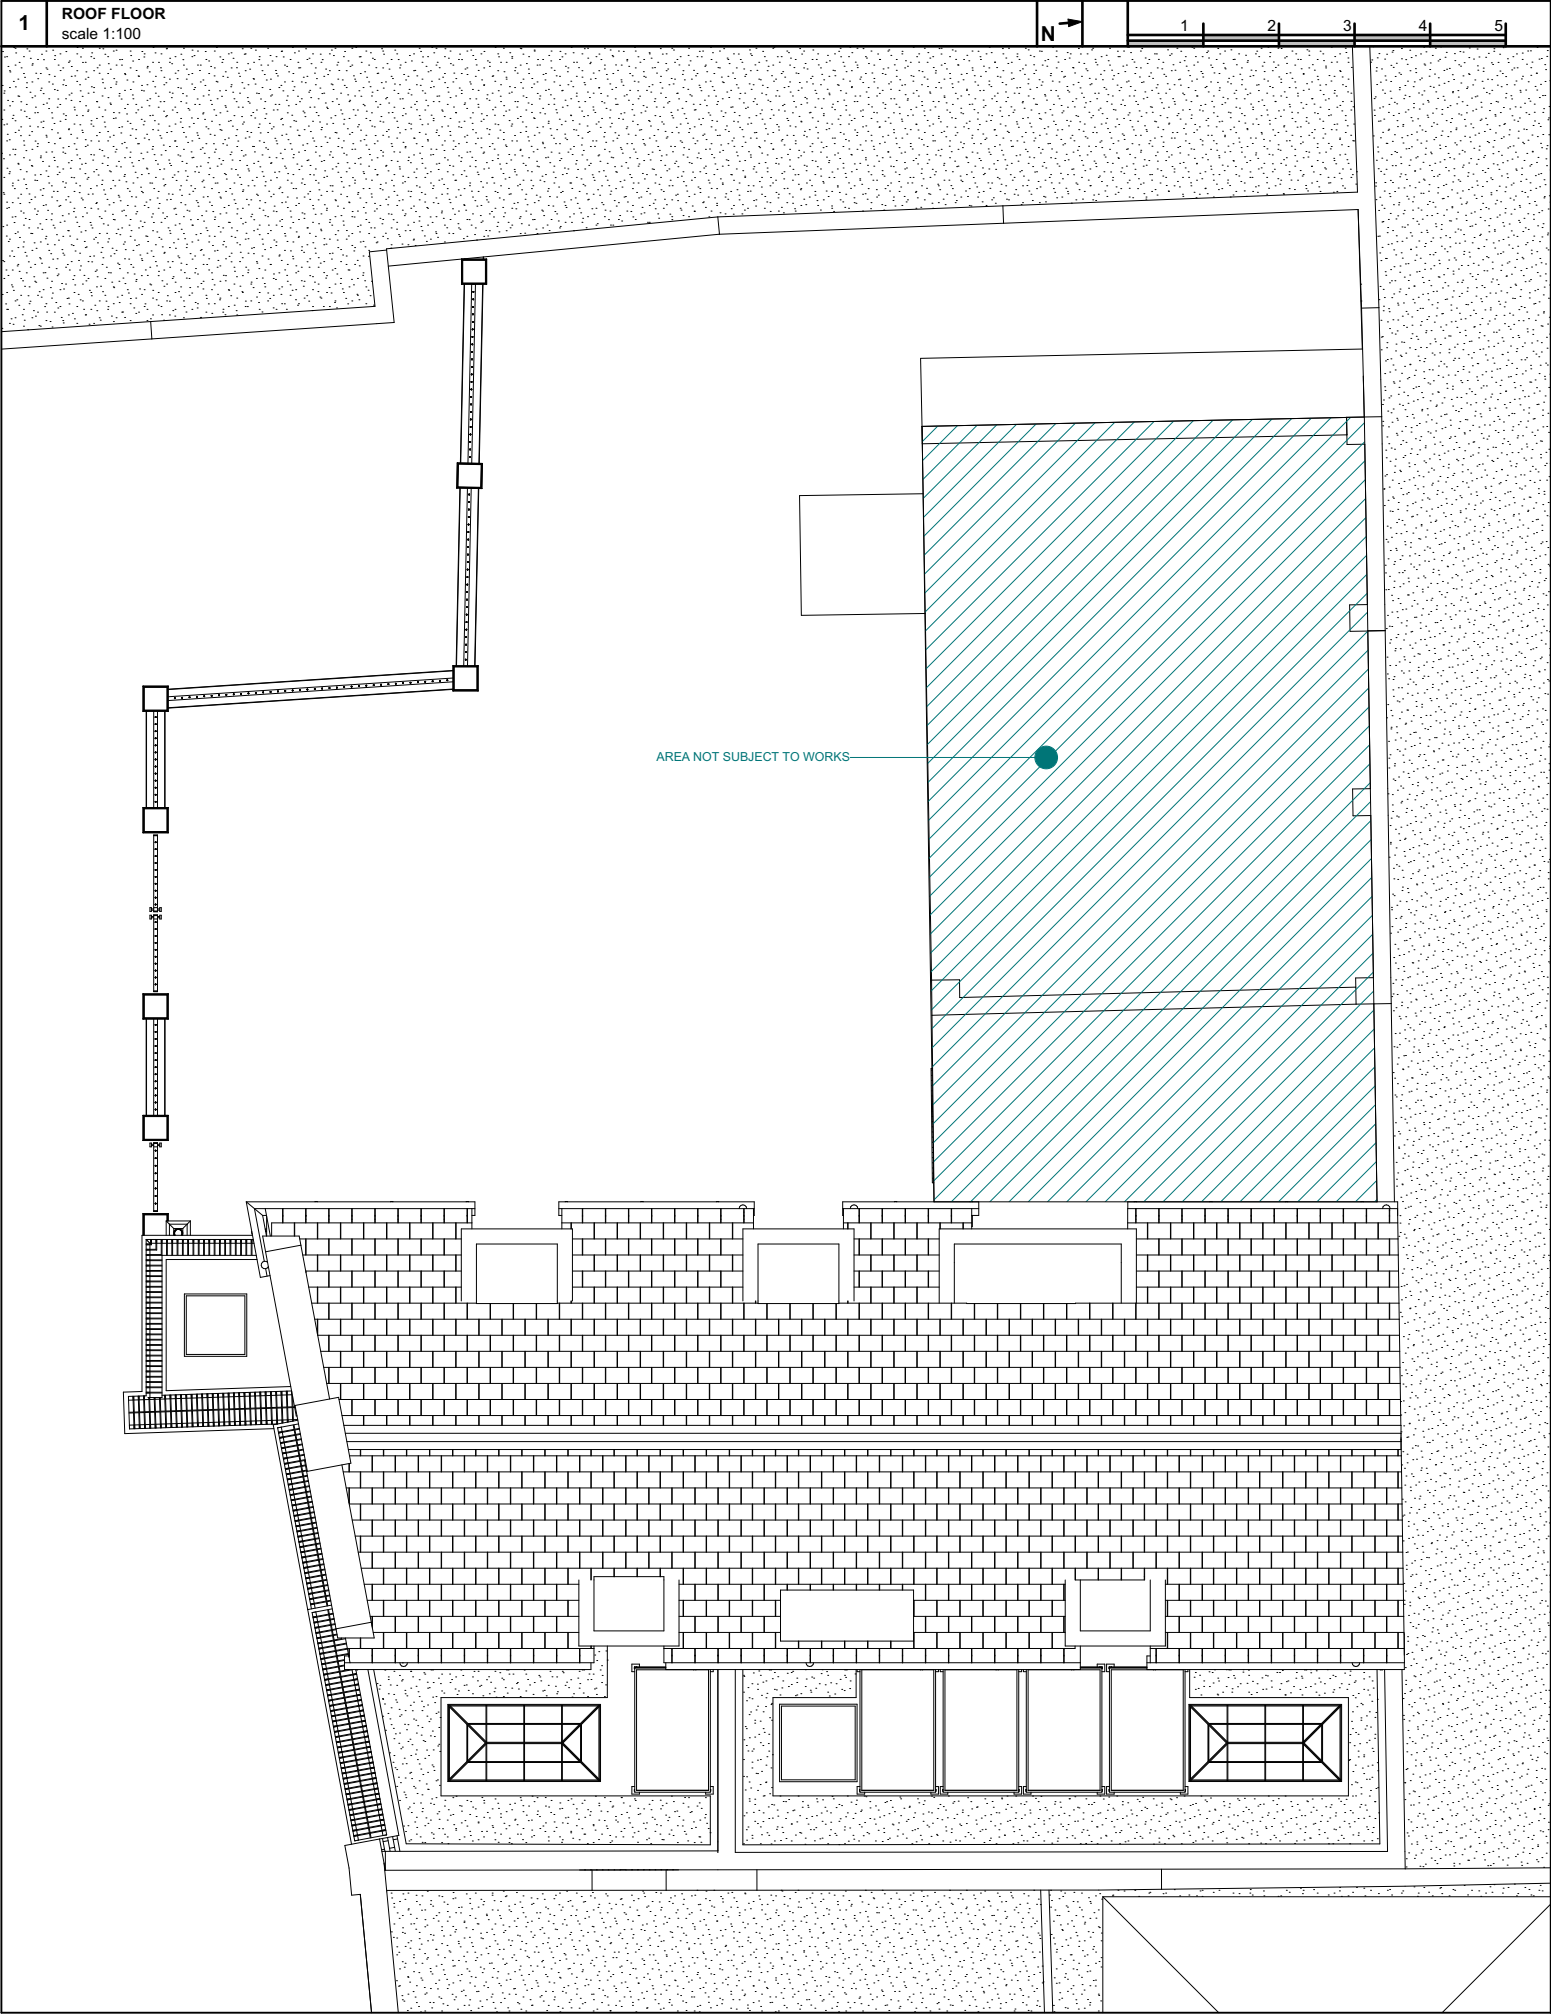


| | | | | | | | | | | | | | |
|---|----------|--------------------|------------|--------|--|---|---|-----------------|------------|----------|--------------|--------|-----|
| Notes: | Issue ID | Issue Name | Date | Notes: | T: +44 (0) 20 7371 57 97 E: hello@uvadesign.co.uk W: www.uvadesign.co.uk A: 88 Peterborough road Fulham SW6 3HH UVAdesign Ltd |  | Project: | Layout Title: | Issue date | Drawn by | Project code | Number | Rev |
| All dimensions must be checked and UVAdesign Ltd is to be informed of any discrepancies prior to construction. All drawings prepared by UVAdesign Ltd are not to be used for any submissions, area schedule calculation or used by any other persons or companies other than UVAdesign Ltd unless written consent has been given by UVAdesign Ltd. | | | | | | | Former Hampstead Police Station Stables | PROPOSED DESIGN | 14/05/2022 | | 113-21 | PD.01 | 01 |
| | | | | | | | London NW3 1PD | Floor plans | Scale: | | | | |
| | 01 | Issue for planning | 14/05/2022 | | | | | Status: | 1:100 | @A3 | | | |
| | 00 | Issue for planning | 26/01/2022 | | | | | Planning | | | | | |




| Notes: | Issue ID | Issue Name | Date | Notes: |
|---|----------|--------------------|------------|--------|
| All dimensions must be checked and UVAdesign Ltd is to be informed of any discrepancies prior to construction. All drawings prepared by UVAdesign Ltd are not to be used for any submissions, area schedule calculation or used by any other persons or companies other than UVAdesign Ltd unless written consent has been given by UVAdesign Ltd. | | | | |
| | 01 | Issue for planning | 14/05/2022 | |
| | 00 | Issue for planning | 26/01/2022 | |

T: +44 (0) 20 7371 57 97
E: hello@uvadesign.co.uk
W: www.uvadesign.co.uk
A: 88 Peterborough road
Fulham SW6 3HH


UVAdesign Ltd

| Project: | Layout Title: | Issue date | Drawn by | Project code | Number | Rev |
|---|-----------------|------------|----------|--------------|--------|-----|
| Former Hampstead Police Station Stables | PROPOSED DESIGN | 14/05/2022 | | 113-21 | PD.02 | 01 |
| London NW3 1PD | Floor plans | Scale: | | | | |
| | Status: | 1:100 | @A3 | | | |
| | Planning | | | | | |




| Notes: | Issue ID | Issue Name | Date | Notes: | T: E: W: A: | Project: | Layout Title: | Issue date | Drawn by | Project code | Number | Rev | | |
|---|----------|--------------------|------------|--------|--|--|------------------------|--------------------------------|---------------|---------------|--------------|-----------|--|--|
| All dimensions must be checked and UVAdesign Ltd is to be informed of any discrepancies prior to construction. All drawings prepared by UVAdesign Ltd are not to be used for any submissions, area schedule calculation or used by any other persons or companies other than UVAdesign Ltd unless written consent has been given by UVAdesign Ltd. | | | | | +44 (0) 20 7371 57 97 hello@uvadesign.co.uk www.uvadesign.co.uk 88 Peterborough road Fulham SW6 3HH  UVAdesign Ltd | Former Hampstead Police Station Stables | PROPOSED DESIGN | 14/05/2022 | | 113-21 | PD.03 | 01 | | |
| | | | | | | | London NW3 1PD | Elevations and Sections | Scale: | | | | | |
| | 01 | Issue for planning | 14/05/2022 | | | | | Status: | 1:100 | @A3 | | | | |
| | 00 | Issue for planning | 26/01/2022 | | | | | Planning | | | | | | |



| Notes: | Issue ID | Issue Name | Date | Notes: | T: +44 (0) 20 7371 57 97 E: hello@uvadesign.co.uk W: www.uvadesign.co.uk A: 88 Peterborough road Fulham SW6 3HH UVAdesign Ltd |  | Project: | Layout Title: | Issue date | Drawn by | Project code | Number | Rev |
|---|----------|--------------------|------------|--------|--|---|---|-------------------------|------------|----------|--------------|--------|-----|
| All dimensions must be checked and UVAdesign Ltd is to be informed of any discrepancies prior to construction. All drawings prepared by UVAdesign Ltd are not to be used for any submissions, area schedule calculation or used by any other persons or companies other than UVAdesign Ltd unless written consent has been given by UVAdesign Ltd. | | | | | | | Former Hampstead Police Station Stables | PROPOSED DESIGN | 14/05/2022 | | 113-21 | PD.04 | 01 |
| | | | | | | | London NW3 1PD | Elevations and Sections | Scale: | | | | |
| | 01 | Issue for planning | 14/05/2022 | | | | | Status: | 1:100 | @A3 | | | |
| | 00 | Issue for planning | 26/01/2022 | | | | | Planning | | | | | |



| Notes: | Issue ID | Issue Name | Date | Notes: | T: +44 (0) 20 7371 57 97 E: hello@uvadesign.co.uk W: www.uvadesign.co.uk A: 88 Peterborough road Fulham SW6 3HH UVAdesign Ltd |  | Project: | Layout Title: | Issue date | Drawn by | Project code | Number | Rev | |
|---|----------|--------------------|------------|--------|--|---|---|-----------------|-------------------------|----------|--------------|--------|-----|--|
| All dimensions must be checked and UVAdesign Ltd is to be informed of any discrepancies prior to construction. All drawings prepared by UVAdesign Ltd are not to be used for any submissions, area schedule calculation or used by any other persons or companies other than UVAdesign Ltd unless written consent has been given by UVAdesign Ltd. | | | | | | | Former Hampstead Police Station Stables | PROPOSED DESIGN | 14/05/2022 | | 113-21 | PD.05 | 01 | |
| | | | | | | | | London NW3 1PD | Elevations and Sections | Scale: | | | | |
| | 01 | Issue for planning | 14/05/2022 | | | | | | Status: | 1:100 | @A3 | | | |
| | 00 | Issue for planning | 26/01/2022 | | | | | | Planning | | | | | |

