

\_\_\_\_\_

2109-HOST-ZZ-XX-DR-A-2010		P3 Revision			
Scale @A1: 1	Scale @A1: 1 : 50				
Drawn By:JG	Checked By: JG	20.01.2022			
Project Title	Project Title:				
2109 -	2109 - Doughty Street				


Drawing Reference:

PLANNING Drawing Title: No. 11 Section AA - Existing Client: Doughty Street Chambers

Drawing Status:

. . \_\_\_\_ . . \_\_\_ . . \_\_\_ . . \_\_\_ . . \_\_\_ . .

Rev	Date	Note	
P1	29.11.2021	COORDINATION	
P2	10.12.2021	DRAFT PLANNING	
P3	20.01.2022	PLANNING	
			_

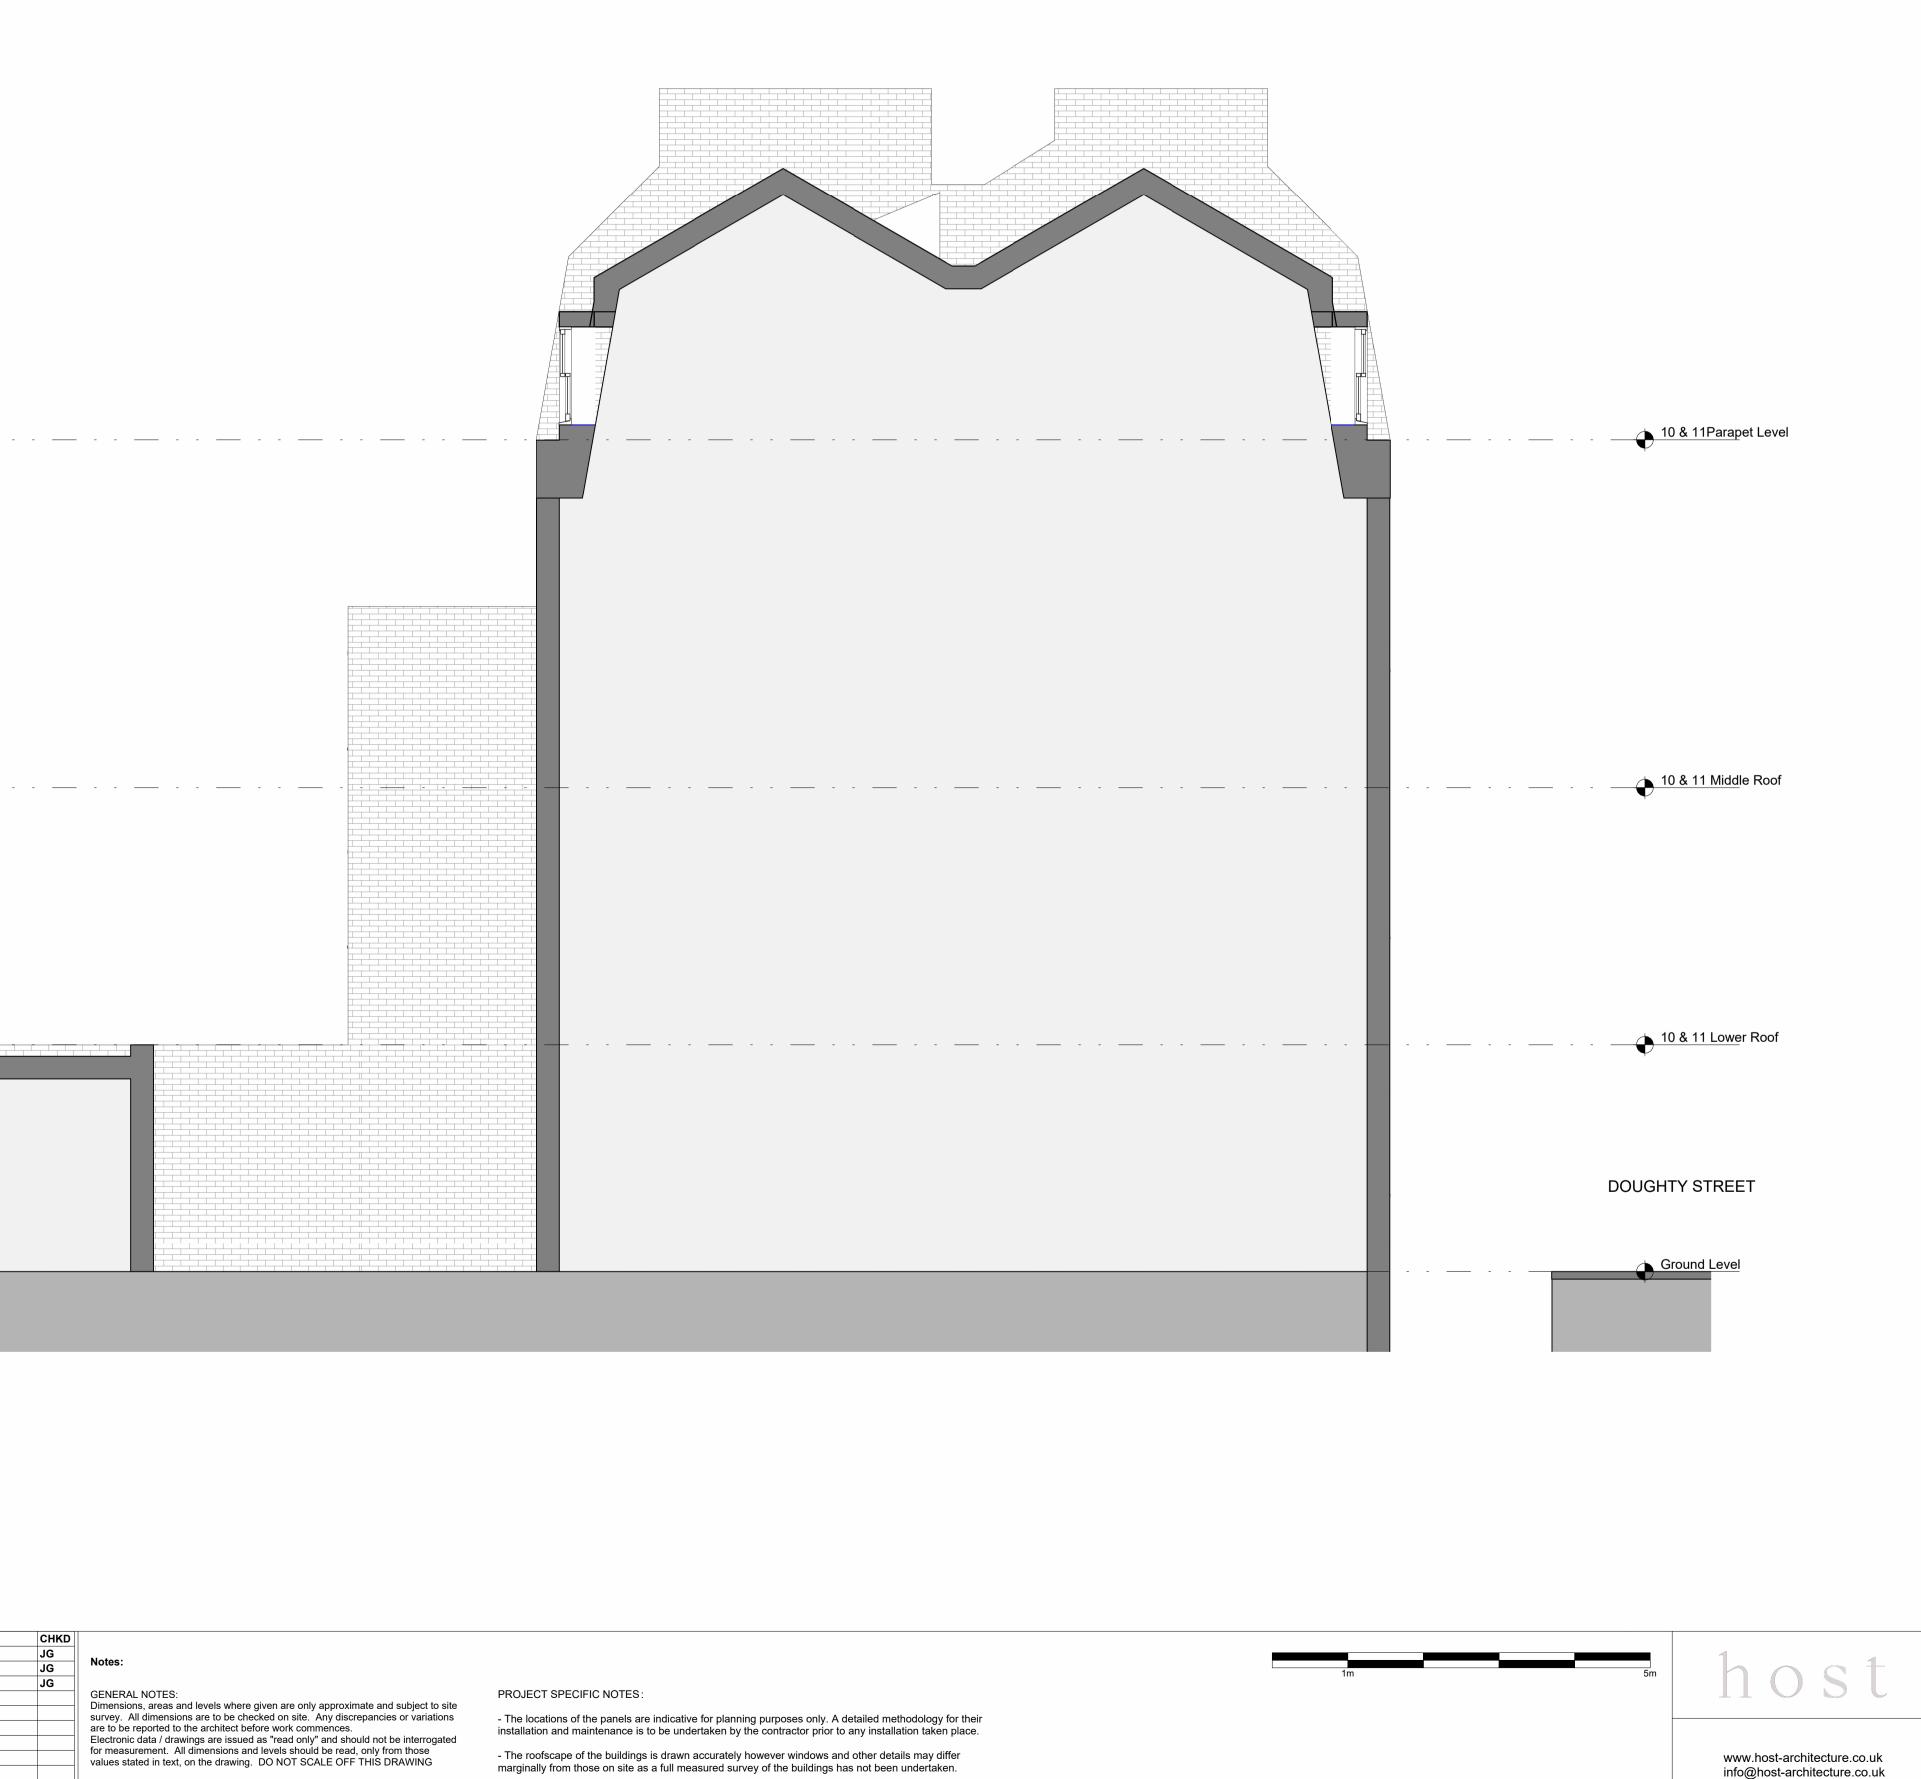

- The roofscape of the buildings is drawn accurately however windows and other details may differ marginally from those on site as a full measured survey of the buildings has not been undertaken.

www.host-architecture.co.uk info@host-architecture.co.uk