


Fascia signage- as proposed
scale - 1:10 @ A1 / 1:20@ A3

New,individually illuminated LEON letters fixed back to existing fascia panel.LED lights to be red not white. **Details and final design by signage contractor.**
Luminance level = 250 candela per SQM. U/S @ 2870mm AFFL. **Details and final design by signage contractor.**

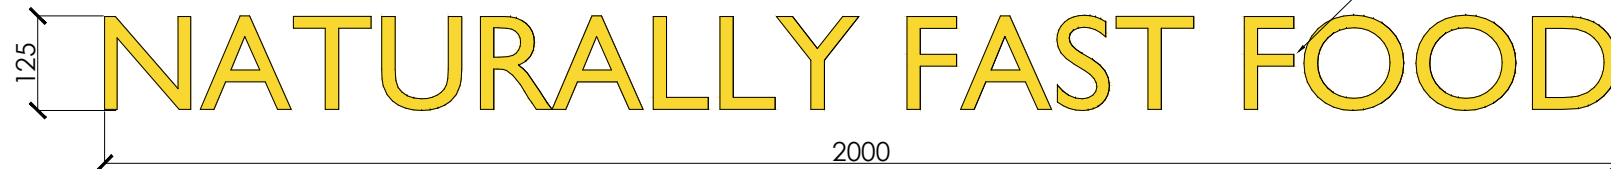

Naturally Fast Food signage stencil painted on fascia panell in gold.
Details and final design by signage contractor.

Fascia signage 2- as proposed
scale - 1:5 @ A1 / 1:10@ A3

New,individually illuminated LEON letters fixed back to existing fascia panel.LED lights to be red not white. **Details and final design by signage contractor.**
Luminance level = 250 candela per SQM. U/S @ 2870mm AFFL. **Details and final design by signage contractor.**

New internally illuminated projecting sign on support arm. By signage contractor.
U/S 2920mm AFFL Luminance level = 250 candela per SQM
Details and final design by signage contractor.

Naturally Fast Food signage stencil painted on fascia panell in gold.
Details and final design by signage contractor.



Fascia signage overview- as proposed
scale - 1:10 @ A1 / 1:20@ A3

Fascia panel painted RAL 5008, grey blue.
Details, dimensions and exact position TBC by Landlord


STUDIO
INGENIUM
1 Gemini court
42A Throwley Way
Sutton, Surrey
SM1 4AF
telephone: +44 (0) 7712159151

NORTH:

Written dimensions on these drawings shall take precedence over scaled dimensions. Contractors shall verify and be responsible for all dimensions and conditions on the project and this office must be notified of any variations from the dimensions and conditions shown by these drawings prior to commencement of any work. All contractors are deemed to have made themselves aware of site conditions prior to entering into any contract. Shopfitting details must be submitted to this office for approval before proceeding with fabrication. This drawing is the property of Studio Ingenium Ltd. Copyright is reserved by them and the drawing is issued on condition that it is not copied, reproduced, retained or disclosed to any unauthorised person, either wholly or in part without the consent in writing of Studio Ingenium Ltd.



SYMBOLS

 

NOTES

- ALL DIMENSIONS TO BE CONFIRMED
- INTERNAL HEIGHT TO BE CONFIRMED BY LANDLORD
- DETAILED SIGNAGE DRAWINGS BY SIGNAGE CONTRACTOR

rev	date	description	drawn	checked
A	31/03/2022	bus stop signage aligned to fascia panel centerline	JC	CB

PROJECT
EUSTON ROAD, LONDON

Address: Clifton House
91 Euston Road
NW1 2RA, London

CLIENT
LEON LEON Office
27 Copperfield Street
London SE1 0EN

Drawing title :
**Signage
As proposed**

scale	job number	date	revision
1:10 @ A1	2021012	January 2022	A

Drawing status
DESIGN INTENT

Drawing number
A212