


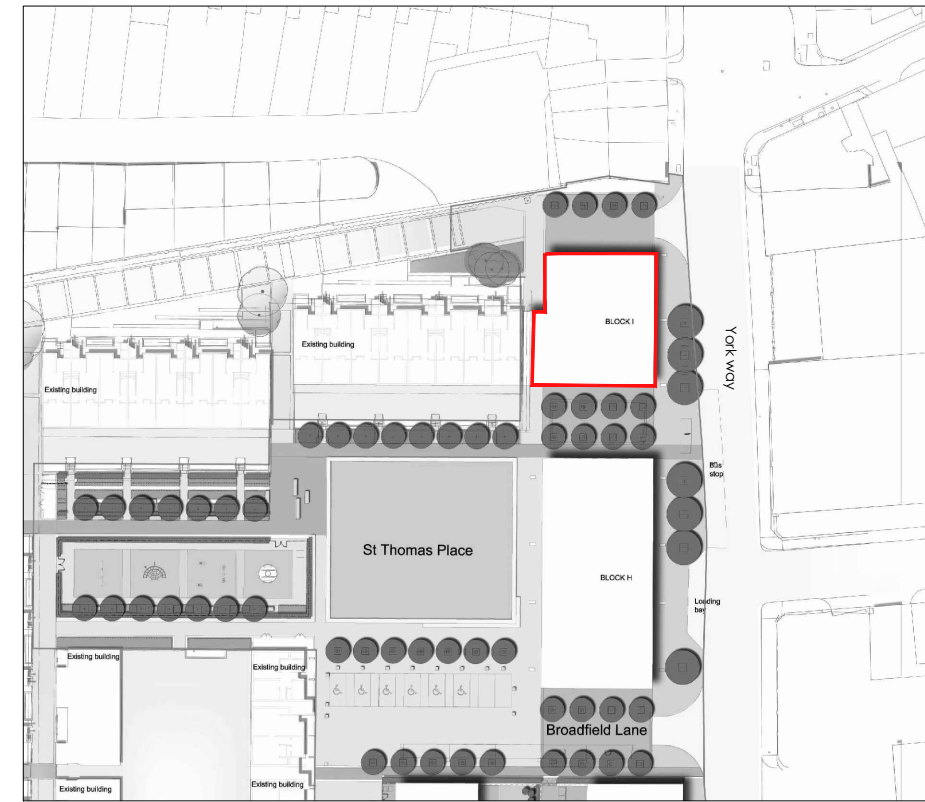

SCALE 1:500 @ A3



SCALE 1:1250 @ A3

**PLANNING DRAWINGS ONLY.
NOT FOR CONSTRUCTION**

ALL DIMENSIONS AND INFORMATION ON THE DOCUMENT MUST THEREFORE BE CHECKED ON SITE FOR ACCURACY AND APPROVED WITH THE BUILDING INSPECTOR PRIOR TO THE COMMENCEMENT OF WORKS.

CONTRACTORS MUST VERIFY ALL DIMENSIONS, LEVELS AND BOUNDARIES ON SITE BEFORE COMMENCING ANY WORKS.

ALL EXISTING LINTELS, BEAMS, FOUNDATIONS ETC. TAKING ANY NEW LOADS ARE TO BE EXPOSED AND RE-ASSESSED FOR THE NEW LOAD AND TO BE RE-INFORCED OR REPLACED AS NECESSARY AT THE DISCRETION OF THE LOCAL AUTHORITY.

ALL STRUCTURAL INFORMATION SHOULD BE CHECKED AGAINST DETAILED STRUCTURAL ENGINEERS INFORMATION AND CALCULATION SHEETS.

REFER STRUCTURAL ENGINEER'S DRAWINGS FOR STRUCTURAL DETAILS

CONTRACTOR TO CHECK EXISTING HEIGHTS PRIOR TO CONSTRUCTION

This drawing is copyright of DESIGN EXTENSION. This drawing must be read in conjunction with all other relevant documentation and drawings. No liability will be accepted for any expense, loss or damage of whatsoever nature and however arising from any variation made to this drawing or in the execution of the work to which it relates which has not been referred to them and their approval obtained.



CONSTRUCTION LTD

160 City Road, London EC1V 2NX
Company No. 11598740 hello @newfix.co.uk
www.newfix.co.uk 0203 488 0488



| | | |
|--------------------|----------------------|----------------------------|
| Drawing issued for | | Planning |
| Project | | Unit 1, 9E York Way N7 9GY |
| Client | | - |
| Title | | LOCATION PLAN |
| Date | Scale @ A3 | |
| 19/01/2022 | 1:1250 | |
| REV | Drawing No-Revision: | |
| - | E100 | |

