

SITE LOCATION
(Scale 1:50000)




Reproduced by permission of Ordnance Survey on behalf of the Controller of Her Majesty's Stationery Office
All rights reserved. © Crown Copyright
licence no. 100035093



SITE PHOTOGRAPH


The drawings comply with TEF & Vodafone Standard ICNIRP guidelines.
Designed in accordance with CORNERSTONE document: SDN0013 Rev 1.0

SITE LOCATION

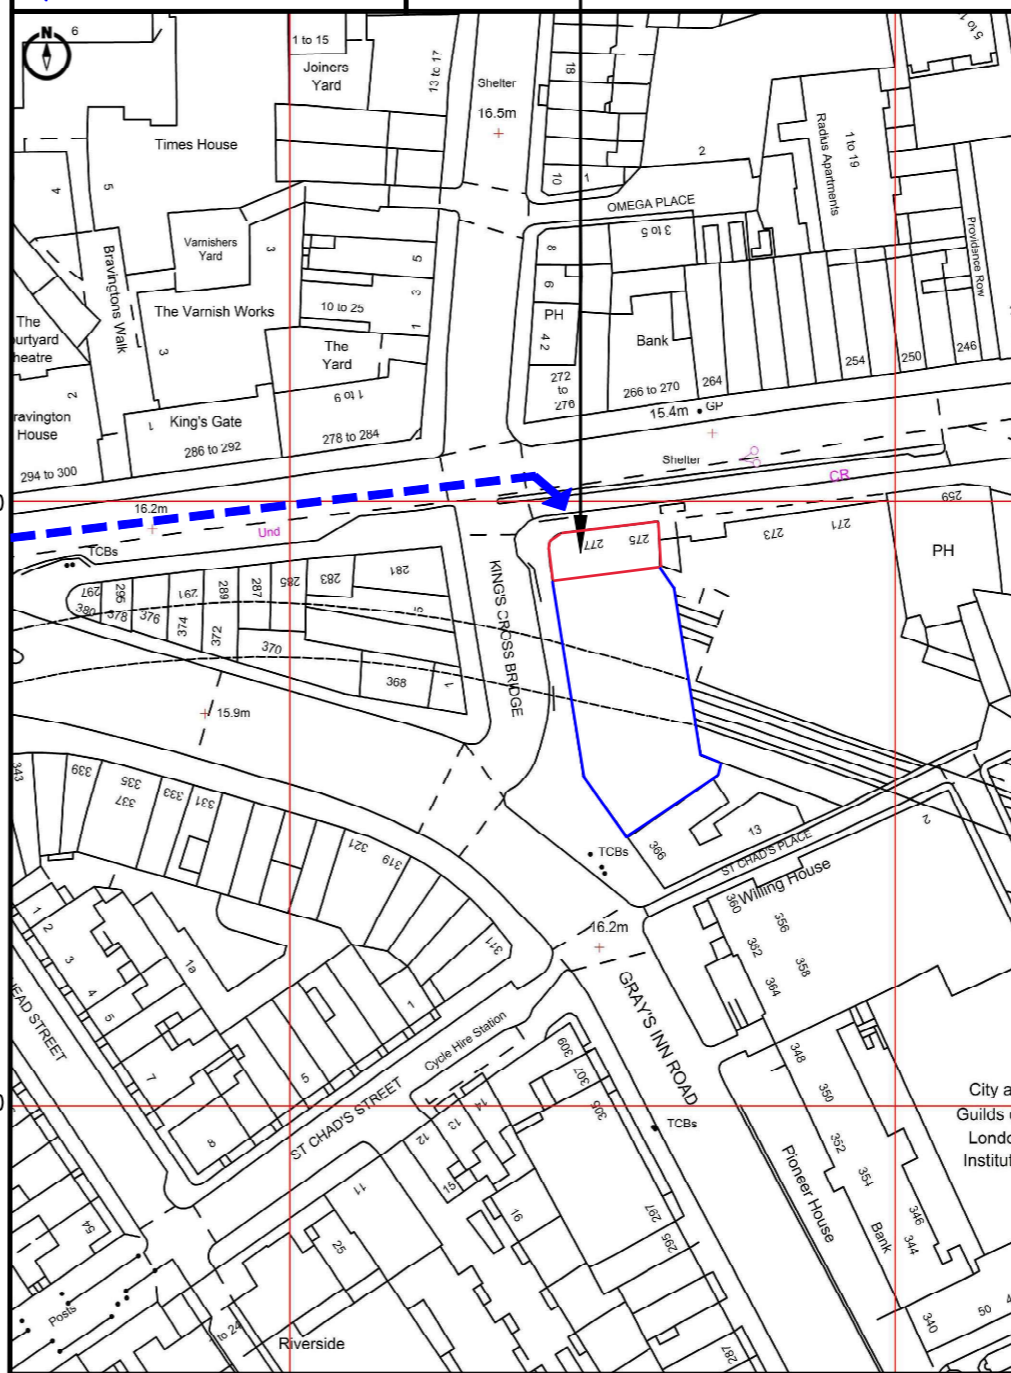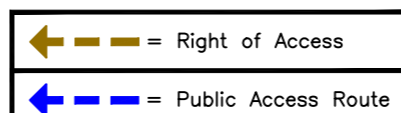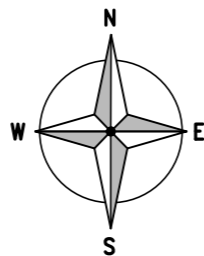

DETAILED SITE LOCATION
(Scale 1:1250)

Reproduced by permission of Ordnance Survey on behalf of the Controller of Her Majesty's Stationery Office
All rights reserved. © Crown Copyright
licence no. 100035093

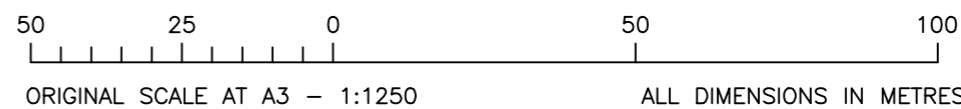

ALL DIMENSIONS ARE IN mm UNLESS NOTED OTHERWISE

N.G.R | E: 530452 N: 182990

DIRECTIONS TO SITE:
HEAD SOUTH ON M1, KEEP LEFT, USE THE RIGHT LANE TO MERGE WITH N CIRCULAR RD/A406, USE THE 2ND FROM THE LEFT LANE TO TAKE THE RAMP TO KILBURN/CRICKLEWOOD, TAKE THE 3RD EXIT, TAKE THE RAMP ONTO BRENT CROSS FLYOVER/A4, TURN LEFT ONTO ADELAIDE RD/B509, TURN RIGHT ONTO HAVERSTOCK HILL/A502, TURN LEFT ONTO CASTLEHAVEN RD/A502, CONTINUE ONTO CAMDEN ST/A400, TURN LEFT ONTO CROWDALE RD/B512, CONTINUE ONTO PANCRAS RD/A5202, CONTINUE STRAIGHT ONTO MIDLAND RD, SLIGHT LEFT TO STAY ON MIDLAND RD, TURN LEFT ONTO EUSTON RD/A501, CONTINUE STRAIGHT TO STAY ON EUSTON RD/A501, SITE WILL BE ON THE RIGHT.

NOTES:

| | | | | |
|-----|---------------------|-----|-----|----------|
| A | Issued for Approval | EDS | DDP | 10.07.21 |
| REV | MODIFICATION | BY | CH | DATE |



CTIL - London

| | | |
|----------------|-------|------|
| Cell Name | | Opt. |
| SCALA BUILDING | | - |
| Cell ID No | | |
| CORNERSTONE | TEF | VF |
| 15076522 | 73403 | N/A |

Site Address / Contact Details

SCALA BUILDING
275 PENTONVILLE ROAD
LONDON
N1 9NL

| | | | | |
|--------------------------------------|-------------------|----------------------------|-------------------|-------------|
| Drawing Title: SITE LOCATION MAPS | | | | |
| Purpose of issue: PLANNING | | | | Dwg Rev: |
| Drawing Number: 100 | | | | A |
| Surveyed By: Sitec | | Original Sheet Size: A3 | | Pack Issue: |
| Drawn: EDS | Date: 10.07.21 | Checked: TM | Date: 10.07.21 | B |