
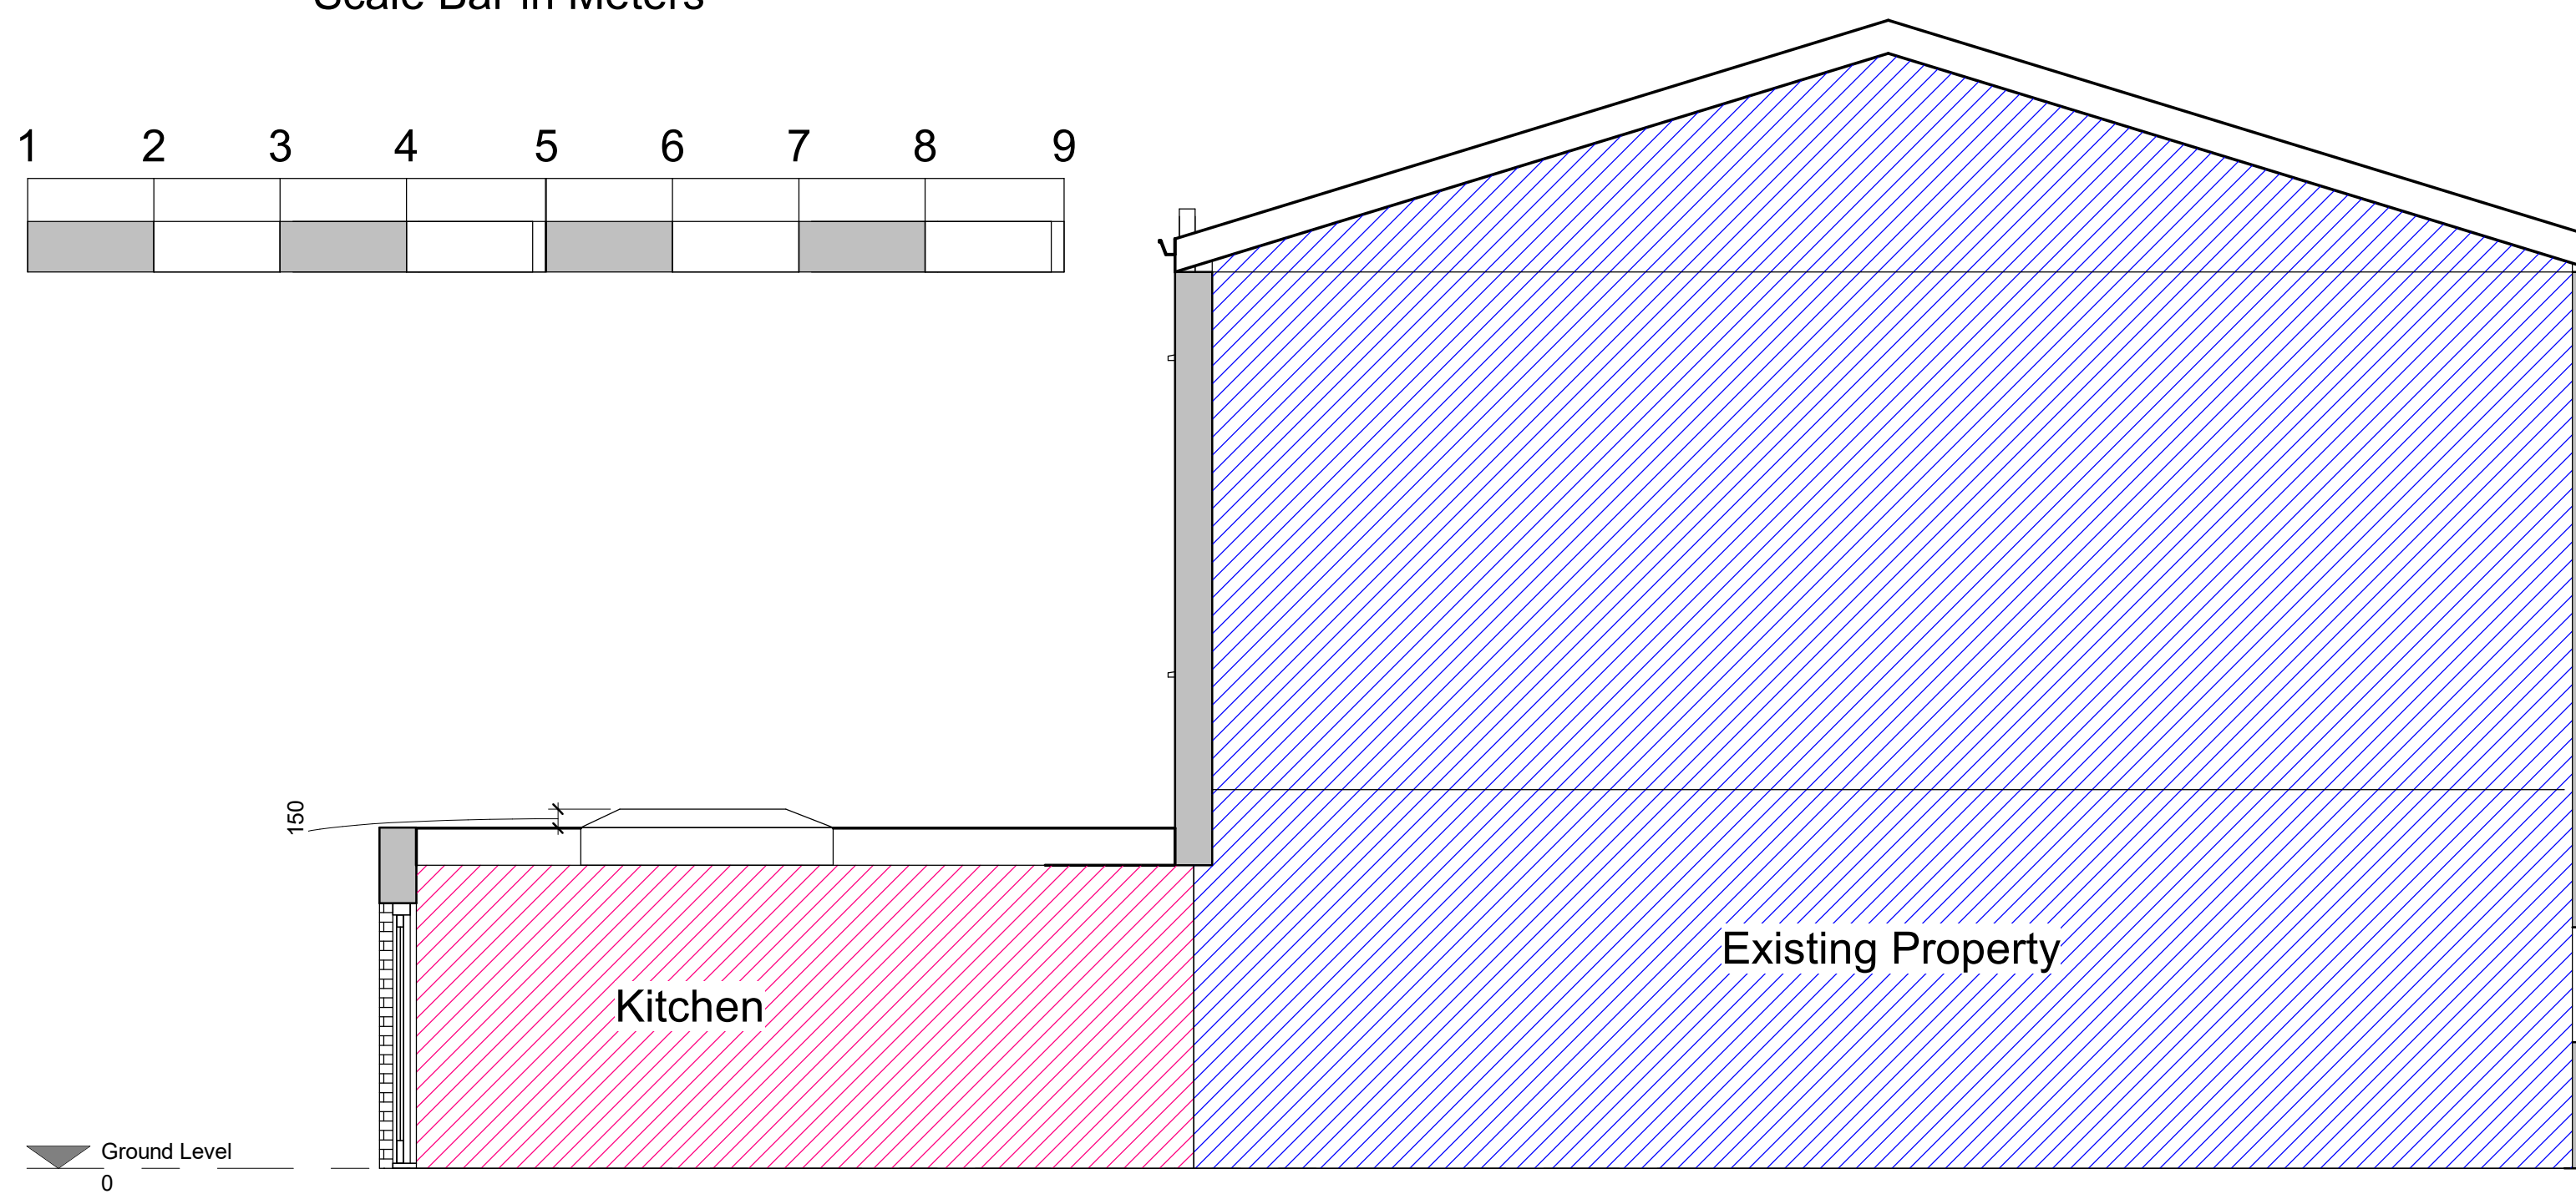


1 Existing Section AA
1 : 50

Scale Bar in Meters

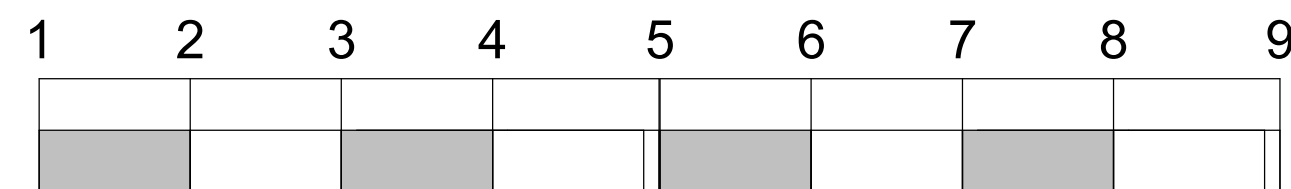

2 Proposed Section AA
1 : 50

This drawing has been produced for the client for the project on the site shown. It was prepared for a purpose agreed with the client and will have a commensurate degree of accuracy. It is not a record "as built". This drawing is not intended for use by any other person or for any other purpose than that specified here. Capital Architecture accept no liability whatsoever if this drawing is used by any other person or for any other purpose.

35a Islip St NW5 2DJ

PROJECT

Proposed Sky Light Installation for
Ground Floor Existing Extension

TITLE

Existing and Proposed Sections

CLIENT

Mr Karl Mallalieu

DRAWN BY Author	CHECKED BY Checker	DATE 05/18/22
--------------------	-----------------------	------------------

SCALE (@ A1) 1 : 50	PROJECT NUMBER Project Number
------------------------	----------------------------------

DRAWING NUMBER A04	REV
-----------------------	-----