
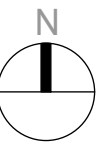


P000 Block Plan
Scale: 1:500 @ A3

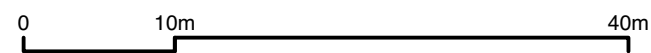

FOR PLANNING

Project Bedford Square Mews	Drawing Title BLOCK PLAN	RUNDELL ASSOCIATES Architecture & Design 12 Salem Rd, London W2 4DL +44 (0)207 483 8360 office@rundellassociates.com rundellassociates.com	
Client M. Wilner & R. Villiers	Date 19/05/22	Revision P6-A	Drawing No. P000
Structural Engineer Arc Design	Scale 1:500 @ A3	Drawn by TP Checked CA	
Services Engineer	Quantity Surveyor	Job No. 3803	