
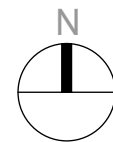


P001 Location Plan
Scale: 1:200 @ A3

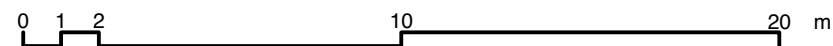

FOR PLANNING

Project Bedford Square Mews	Drawing Title LOCATION PLAN		RUNDELL ASSOCIATES Architecture & Design 12 Salem Rd, London W2 4DL +44 (0)207 483 8360 office@rundellassociates.com rundellassociates.com
Client M. Wilner & R. Villiers	Date 19/05/22	Revision P6-A	
Structural Engineer Arc Design	Scale 1:200 @ A3	Quantity Surveyor	Drawn by TP Checked CA
Services Engineer	Job No. 3803		