


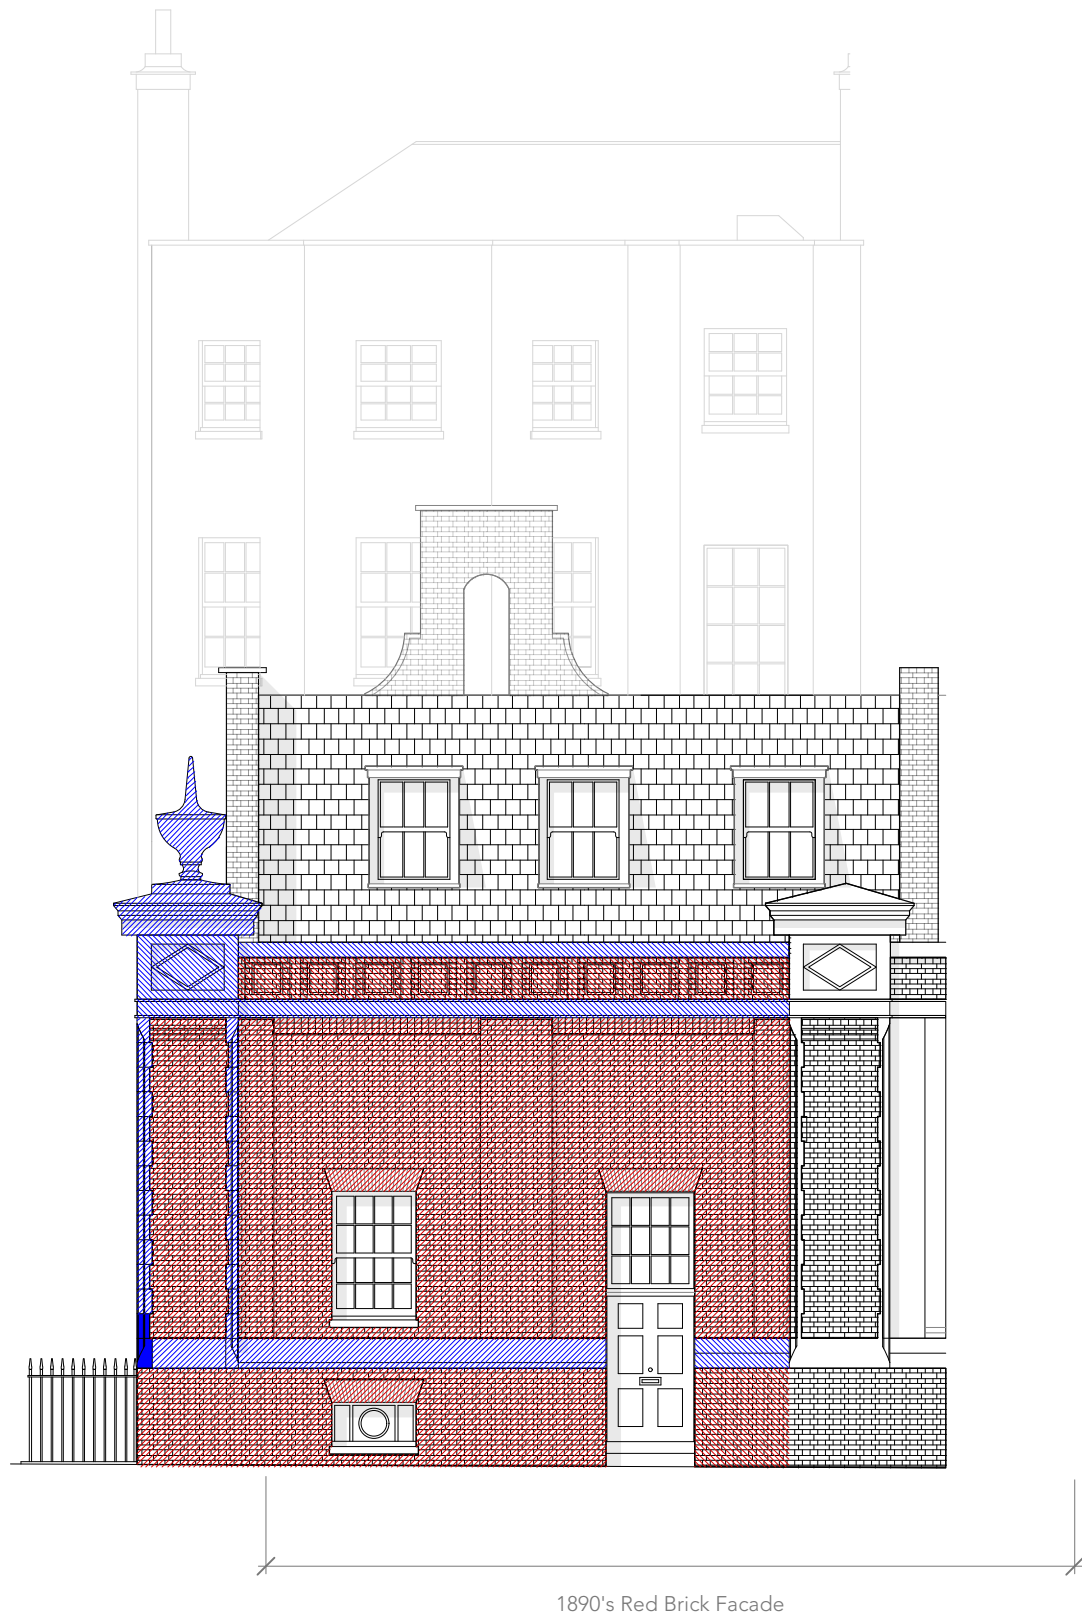
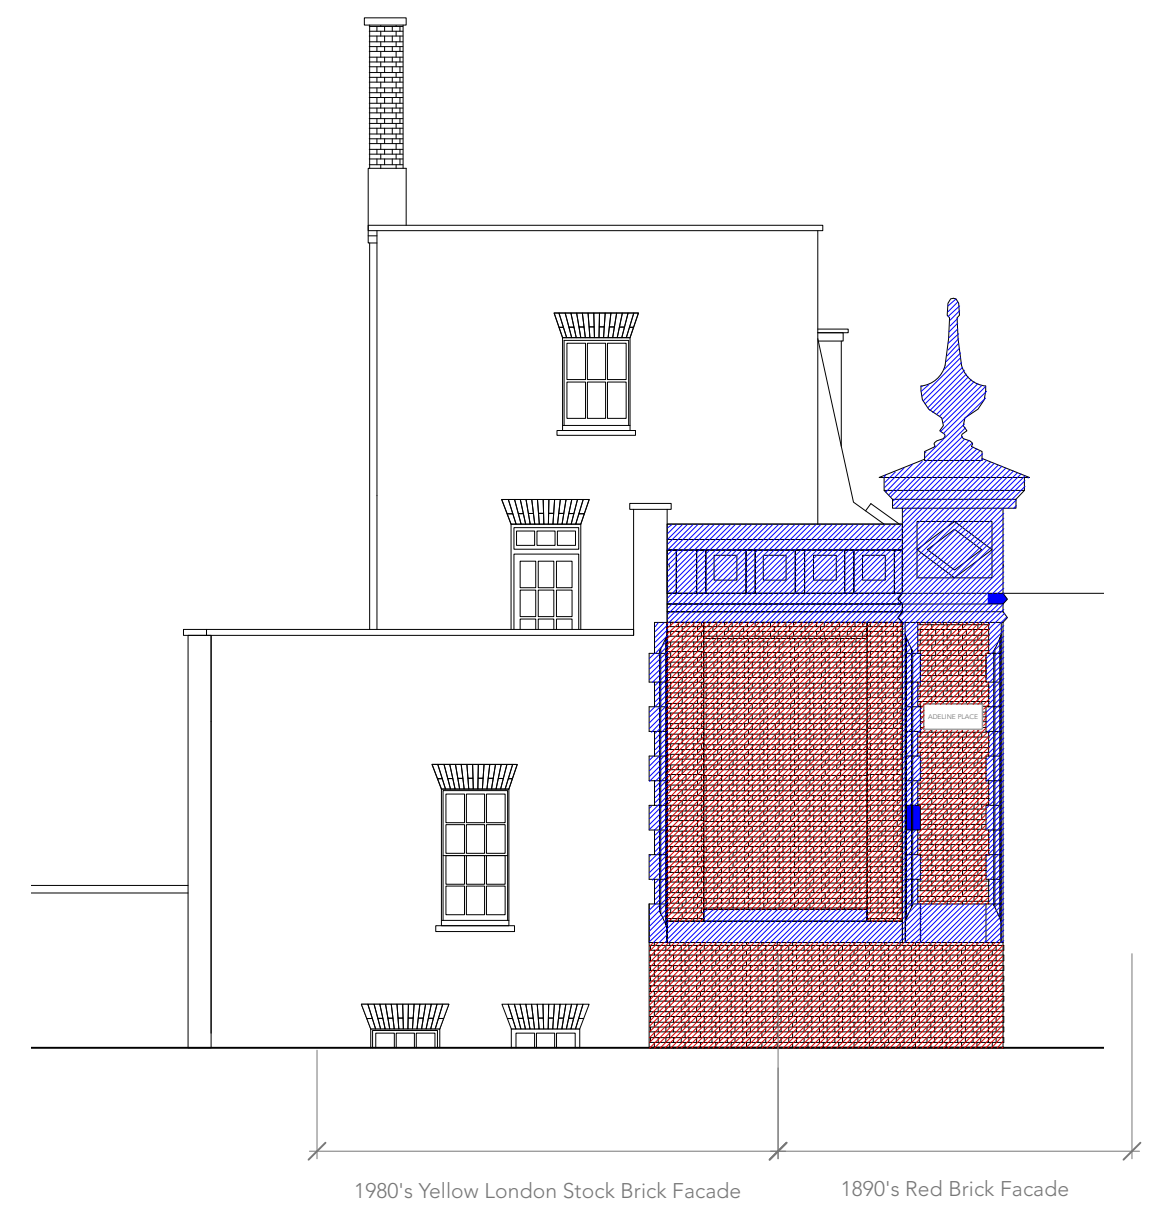



Key	
	-Portland Stone to be carefully removed and replaced with stone to match existing
	- Portland stone to be cleaned
	- Brick to be cleaned



1 Existing Elevation - A  
Scale - 1:100 @ A3




2 Existing Elevation - B  
Scale - 1:100 @ A3

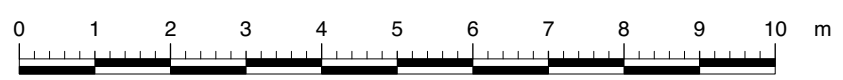

DO NOT SCALE FROM THE DRAWING. ALL DIMENSIONS ARE IN MM AND INDICATIVE ONLY. © RUNDELL ASSOCIATES

**FOR PLANNING**

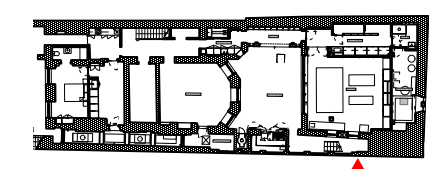	Project <b>Bedford Square Mews</b>	Drawing Title <b>Mews House</b>	<b>RUNDELL ASSOCIATES</b> Architecture & Design 12 Salem Rd, London W2 4DL +44 (0)207 483 8360 office@rundellassociates.com rundellassociates.com
	Client <b>M. Wilner &amp; R. Villiers</b>	Existing Elevations	
	Structural Engineer <b>Arc Design</b>	Brick Cleaning	
	Services Engineer	Date 19.05.22 Revision C1-A	
Quantity Surveyor	Scale 1:100 @ A3	Drawing No. <b>110</b>	Drawn by TP Checked -
	Job No. 3803		