



GROUND FLOOR



FIRST FLOOR

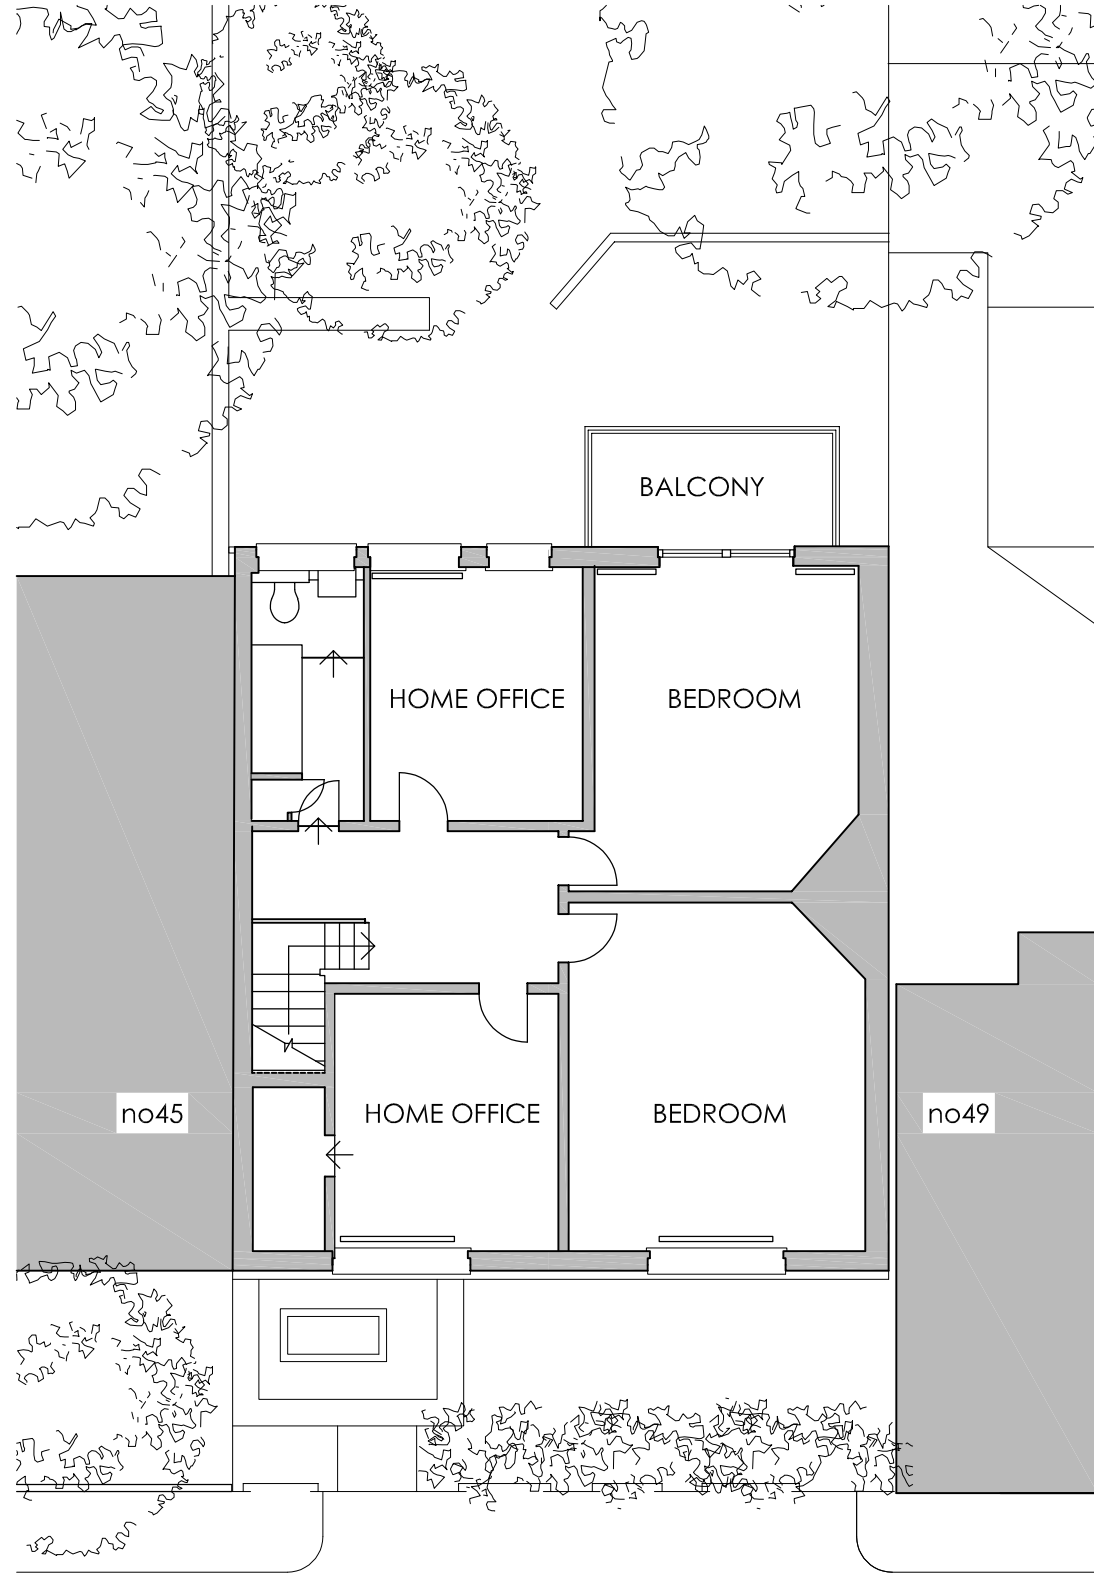

Drawing:	Revision:	Issue Date:	Comments:
Number:	P-E-01	17.05.2022	-
Title:	EXISTING GROUND & FIRST FLOOR PLANS PLANNING		
Phase:	1:100 @ A3		
Scale:			
EDWARDS RENSEN ARCHITECTS		Project:	Ilse and Mischa Weiss-lijn
www.edwards-rensens-architects.co.uk 020 3227 0122		Client:	47 Murray Mews London, NW1 9RH

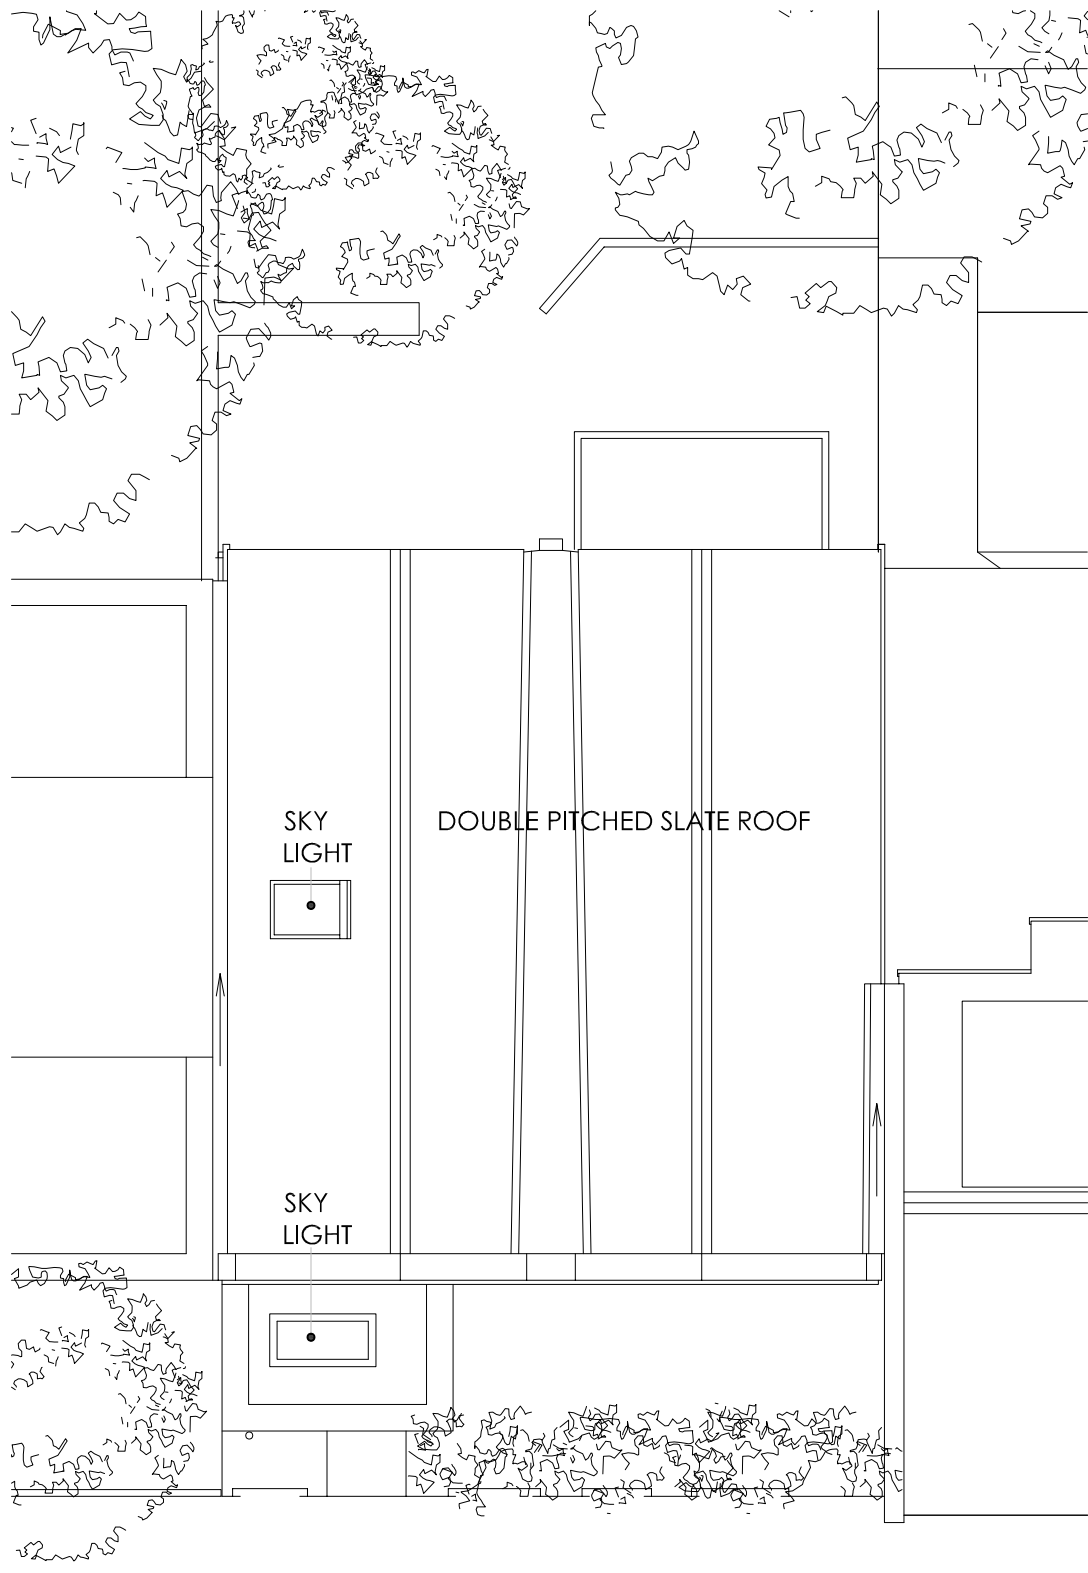

ROOF PLAN

Drawing:	Revision:	Issue Date:	Comments:	Project:
Number:	-	17.05.2022	-	Client:
Title:	P-E-02			Ilse and Mischa Weiss-lijn
Phase:	EXISTING			Address:
Scale:	ROOF PLAN			47 Murray Mews
	PLANNING			London, NW1 9RH
	1:100 @ A3			
EDWARDS RENSEN ARCHITECTS				
www.edwards-rensens-architects.co.uk 020 3227 0122				





Drawing:

Number:

Title:

Phase:

Scale:

P-E-03

EXISTING

SECTION A

PLANNING

1:100 @ A3

Revision: Issue Date: Comments:

- 17.05.2022 -

Project:

Client: Ilse and Mischa Weiss-Iijn

Address:

47 Murray Mews
London, NW1 9RH

EDWARDS RENSEN ARCHITECTS

www.edwards-rensens-architects.co.uk 020 3227 0122





PLEASE ALSO REFER TO THE 3D MODEL IN THE DESIGN STATEMENT

Drawing: Number: Title: Phase: Scale:	P-E-04 EXISTING FRONT ELEVATION PLANNING 1:100 @ A3	Revision: Issue Date: Comments: - 17.05.2022 -	Project: Client: Ilse and Mischa Weiss-lijn Address: 47 Murray Mews London, NW1 9RH
---	---	---	--


0 1m 5m


EDWARDS RENSEN ARCHITECTS
 www.edwards-rensen-architects.co.uk 020 3227 0122




PLEASE ALSO REFER TO THE 3D MODEL IN THE DESIGN STATEMENT

Drawing:		Revision:	Issue Date:	Comments:	Project:
Number:	P-E-05		17.05.2022	-	Client:
Title:	EXISTING PROPOSED BACK ELEVATION PLANNING				Ilse and Mischa Weiss-lijn
Phase:	1:100 @ A3				Address:
Scale:					47 Murray Mews London, NW1 9RH

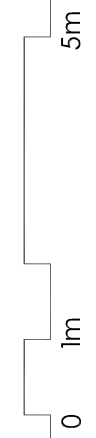

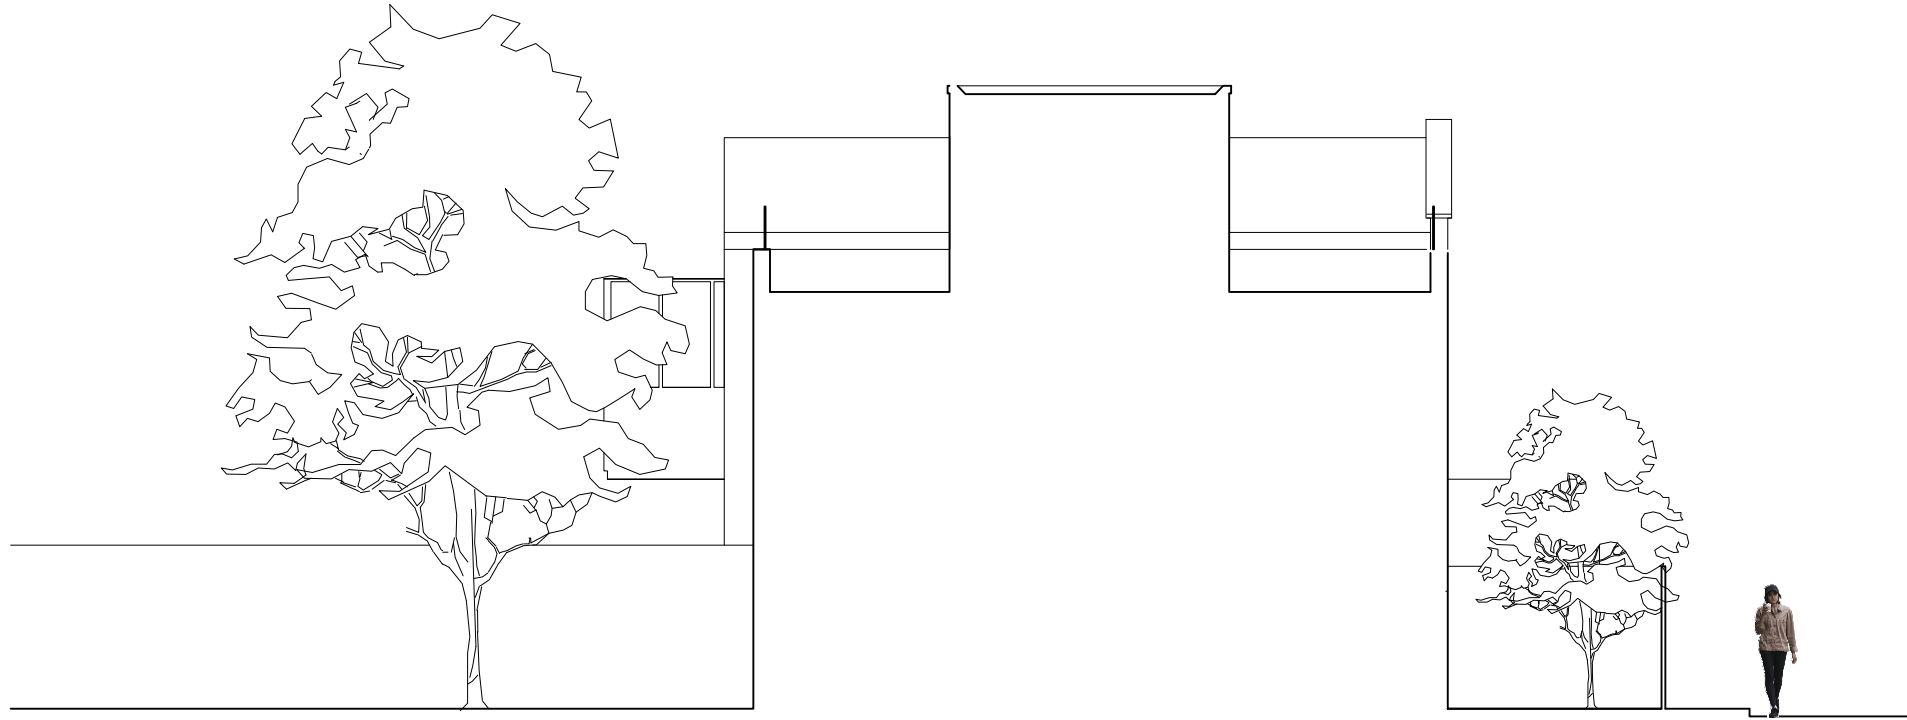

SIDE ELEVATION FACING NO.45

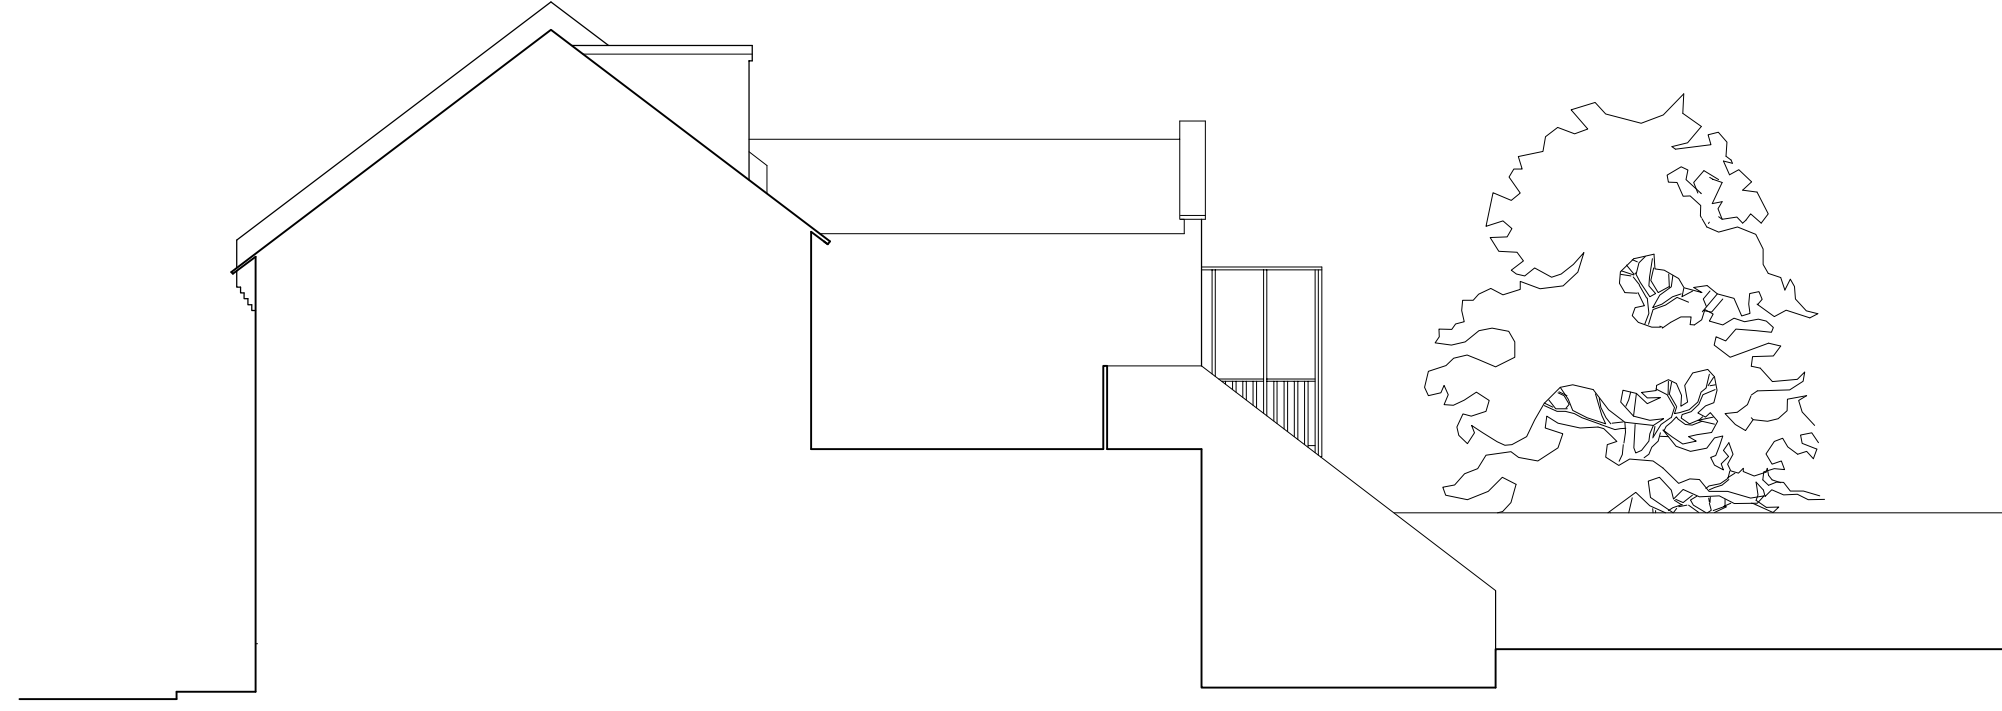

SIDE ELEVATION FACING NO.49

Drawing: P-E-06
 Number: EXISTING
 Title: SIDE ELEVATIONS
 Phase: PLANNING
 Scale: 1:1 @ A3

EDWARDS RENSEN ARCHITECTS
 www.edwards-rensens-architects.co.uk 020 3227 0122

Revision: Issue Date: Comments:
 - 17.05.2022 -

Project: Ilse and Mischa Weiss-Iijn
 Client:
 Address: 47 Murray Mews
 London, NW1 9RH

