



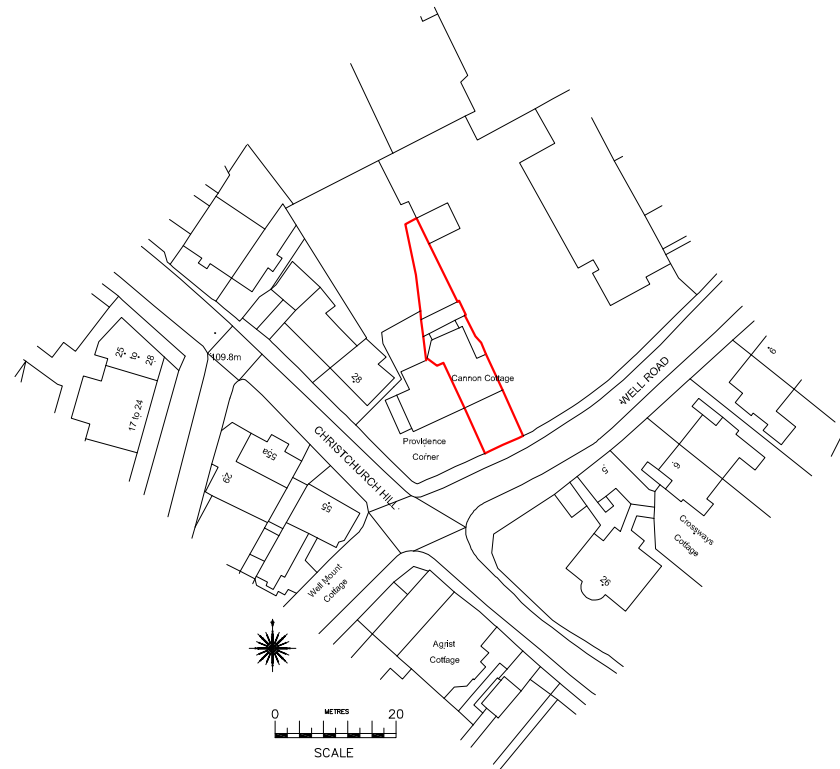

© Crown Copyright and database rights 2018 OS 100019980

SITE LOCATION PLAN **1:1250**

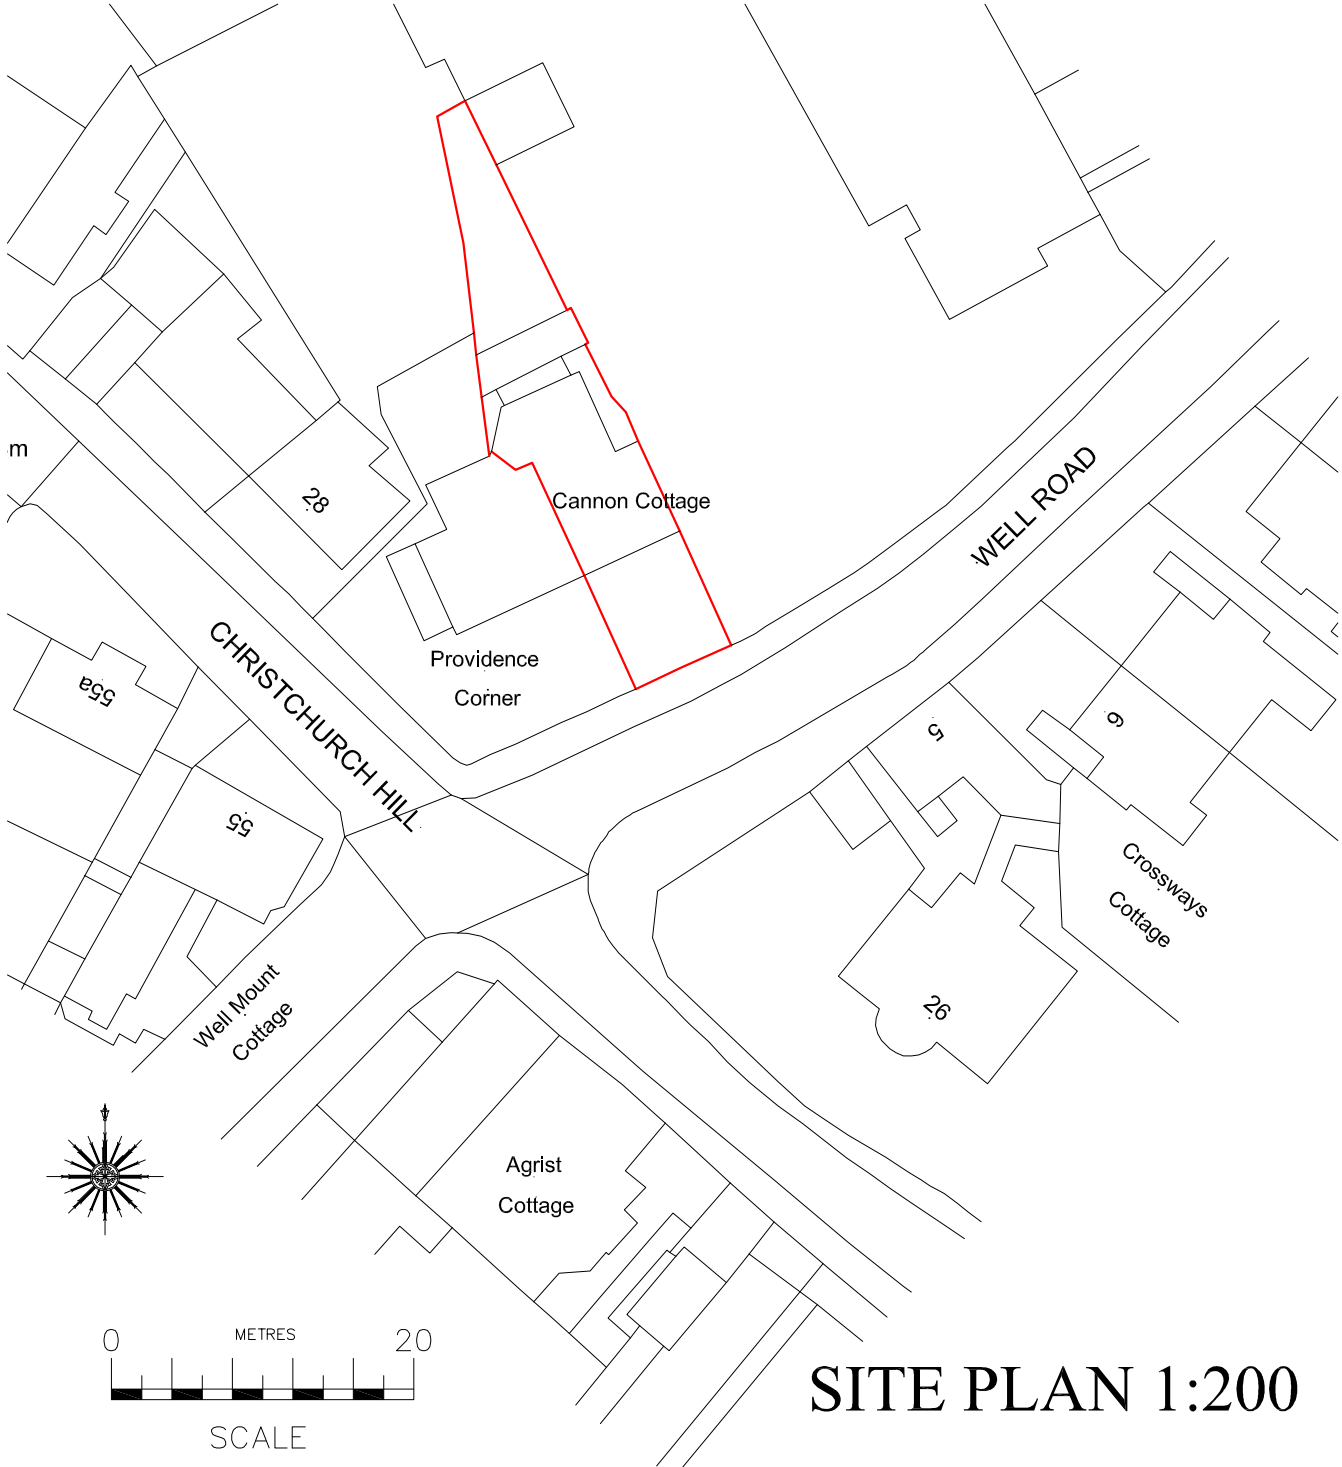

SITE PLAN 1:200