


NOTE - Responsibility is not accepted for errors made by others in scaling from this drawing. All construction information should be taken from figured dimensions only

JD WETHERSPOON
THE SHAKESPEARE'S HEAD

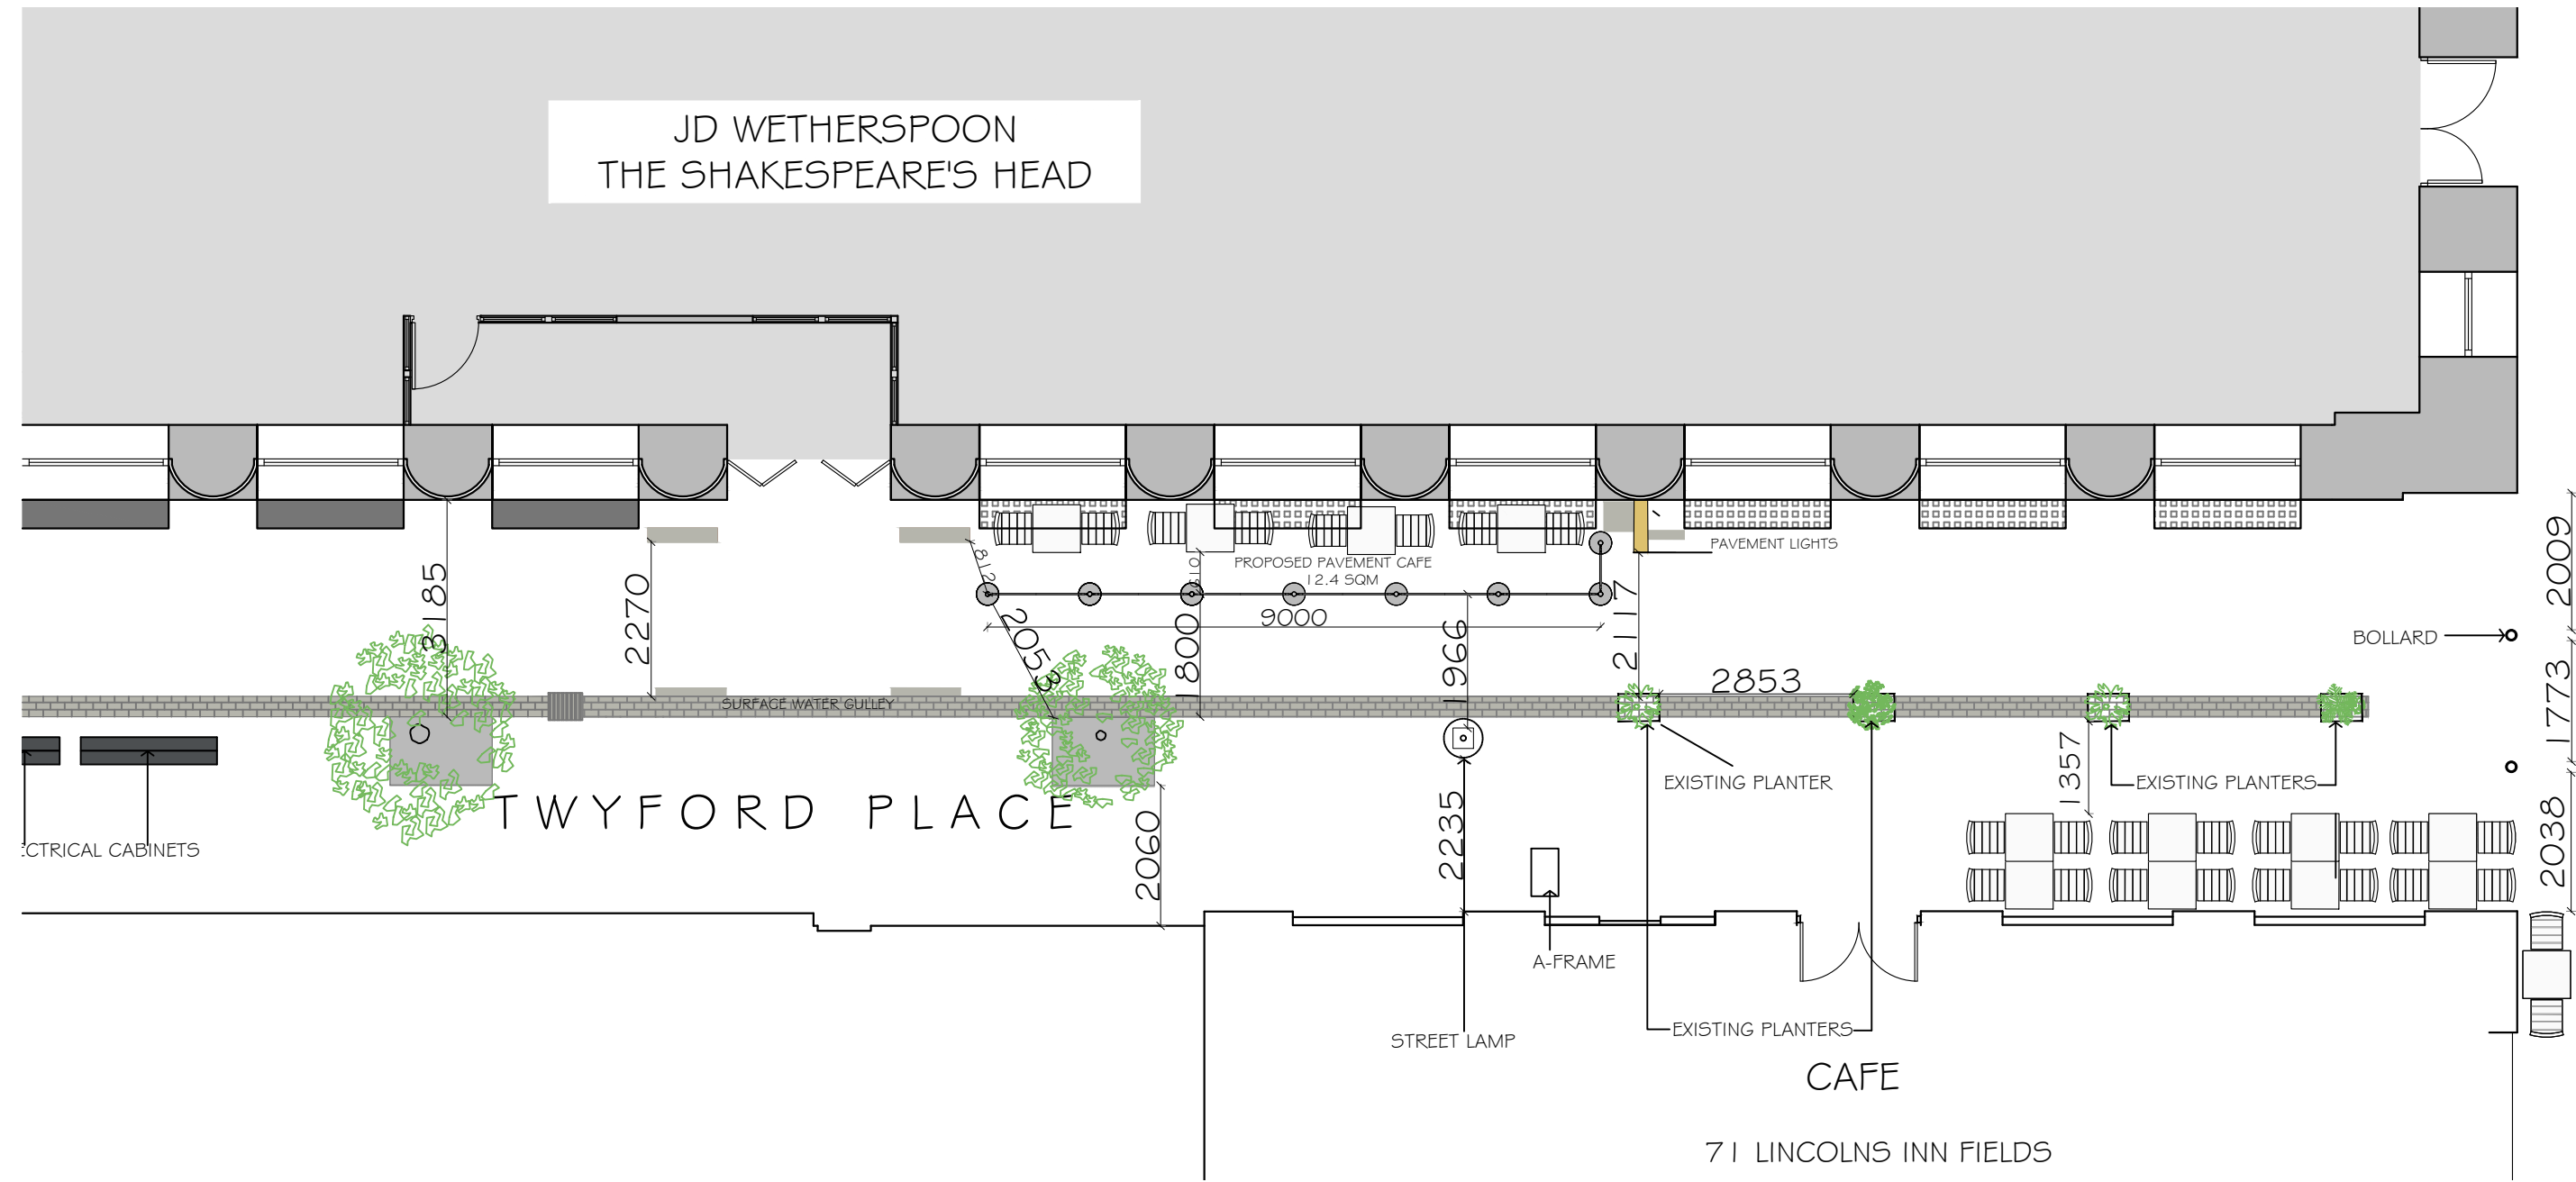

EXAMPLE OF BREEZEFREE BARRIER

REVISIONS

REV A: THREE PLANTERS AT FRONT OF BUILDING REMOVED. PLANTER REMOVED NEXT TO STREET LAMP. BREEZEFREE BARRIERS ADDED.



Basepoint Business Centre, Little High Street,
Shoreham by Sea, West Sussex BN43 5EG
+44 (0)1273 467518 www.kdpaine.co.uk

CLIENT	JD WETHERSPOON PLC	
PROJECT	PUB NO: 239 SHAKESPEARE'S HEAD HOLBORN, KINGSWAY	
DRAWING	PROPOSED PAVEMENT CAFE 1 OF 2	

SCALE	DATE	DRAWN
A3/1:100	SEPT 2018	MT
PROJECT No	DRAWING No	REVISION
7235	03	A