


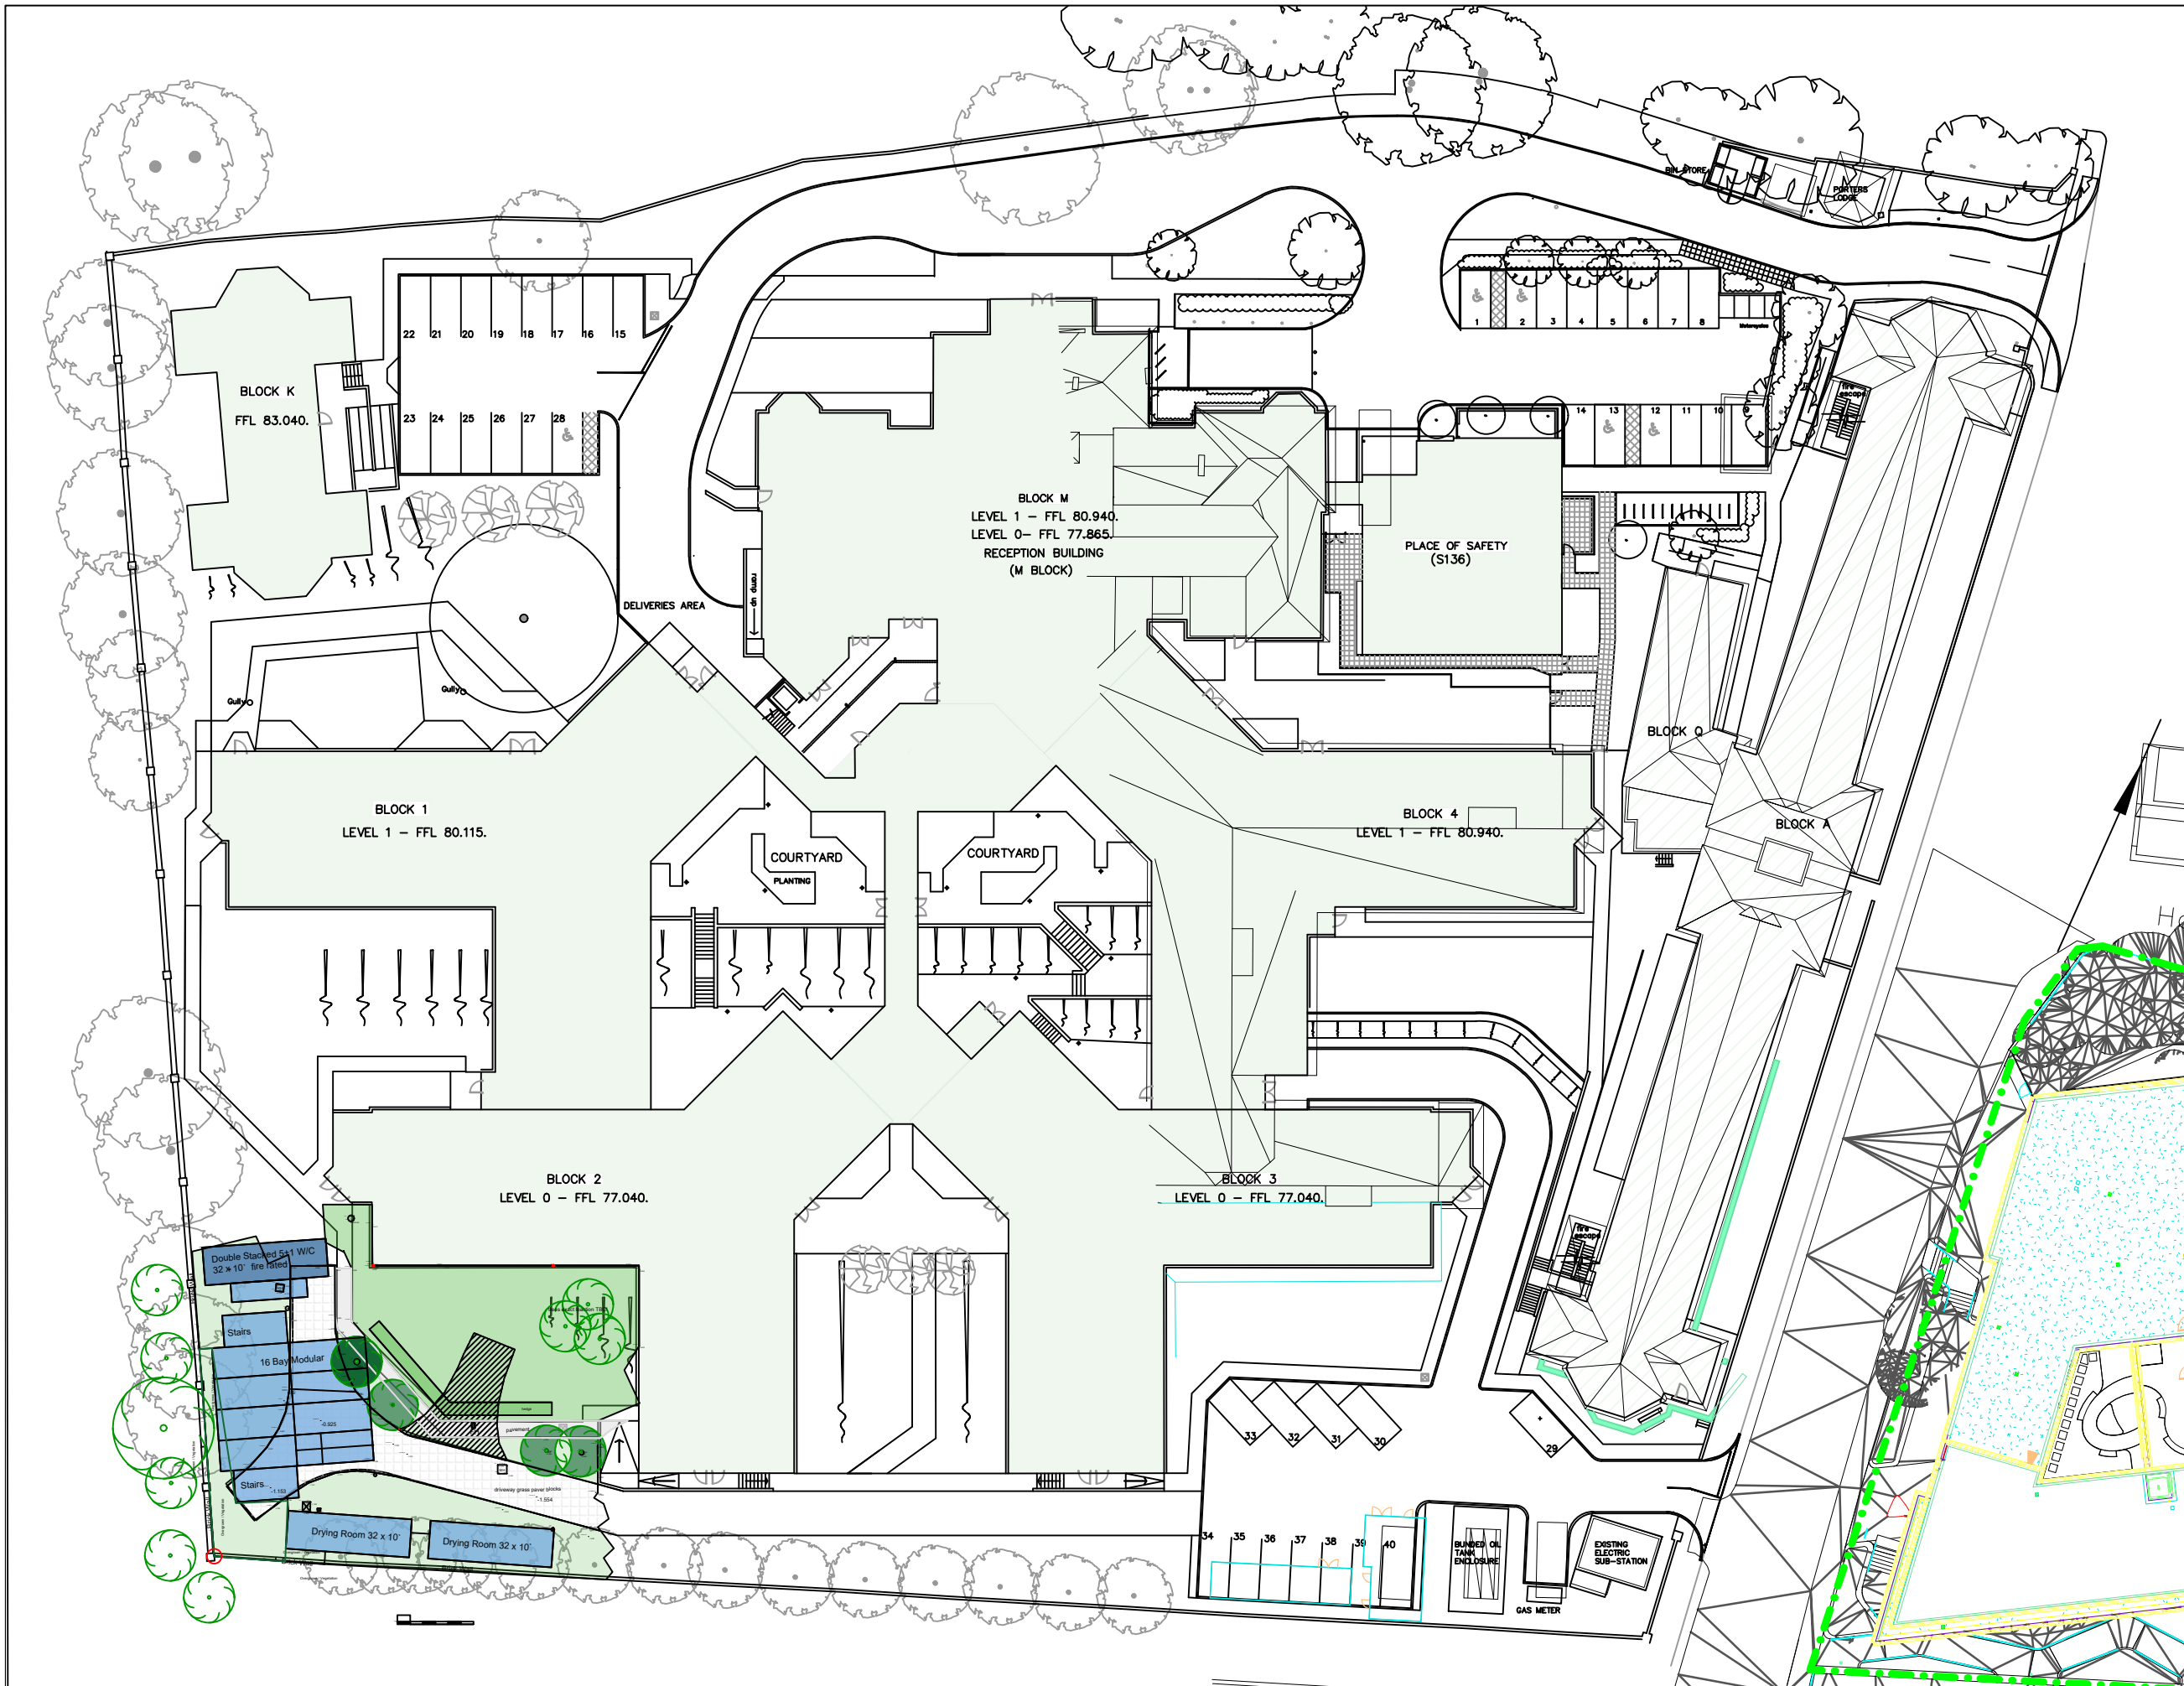

General Notes

note:

00	SURVEY	14/04
No.	Revision/Issue	Date

Firm Name and Address



Project Name and Address
C&I New Inpatients Facility, Dartmouth Park
Hill London N19 5HH

Drawing Title
High Gate West - Welfare
proposal

Drawing Number CIOBC-BAM-XX-FN-DR-X-0008	Status FOR INFORMATION
Author S Tancsics	Revision 01
Date 03/05/2022	1:500 @ A3