

DO NOT SCALE FROM THIS DRAWING.
 ALL DIMENSIONS TO BE CHECKED ON SITE.
 FOR REFERENCED VIEWS REFER TO REFERENCE_VIEW_A0 SERIES OF DRAWINGS

Suitability Code (as defined in BS1192)

Work In Progress (WIP)

S0 - Work In Progress

Shared (Non-Contractual)

S1 - Suitable for Co-ordination
 S2 - Suitable for Information
 S3 - Suitable for Review & comment
 S4 - Suitable for Stage Approval
 S5 - Not Used
 S6 - Suitable for PIM Authorisation
 S7 - Suitable for AIM Authorisation

WIP to Published (Non-Contractual)

D1 - Suitable for Costing
 D2 - Suitable for Tender
 D3 - Suitable for Contractor Design
 D4 - Suitable for manufacturer/procurement


Published Documentation (Contractual)

A1, A2, A3, Etc - Approved and accepted as stage complete
 B1, B2, B3, Etc - Partially signed off with minor comments from the Client
 Published for AIM Acceptance


CR - As Construction Record Documentation

TEMPORARY GRAVEL FIRE ACCESS ROAD CONSTRUCTION (TYPE TG3)

Note : This temporary pavement is expected to be reinstated as grass / soft landscaping within 18 months of construction. If the pavement is expected to be used for longer than this then pavement design engineer is to be consulted prior to its construction with regards to any necessary alterations.

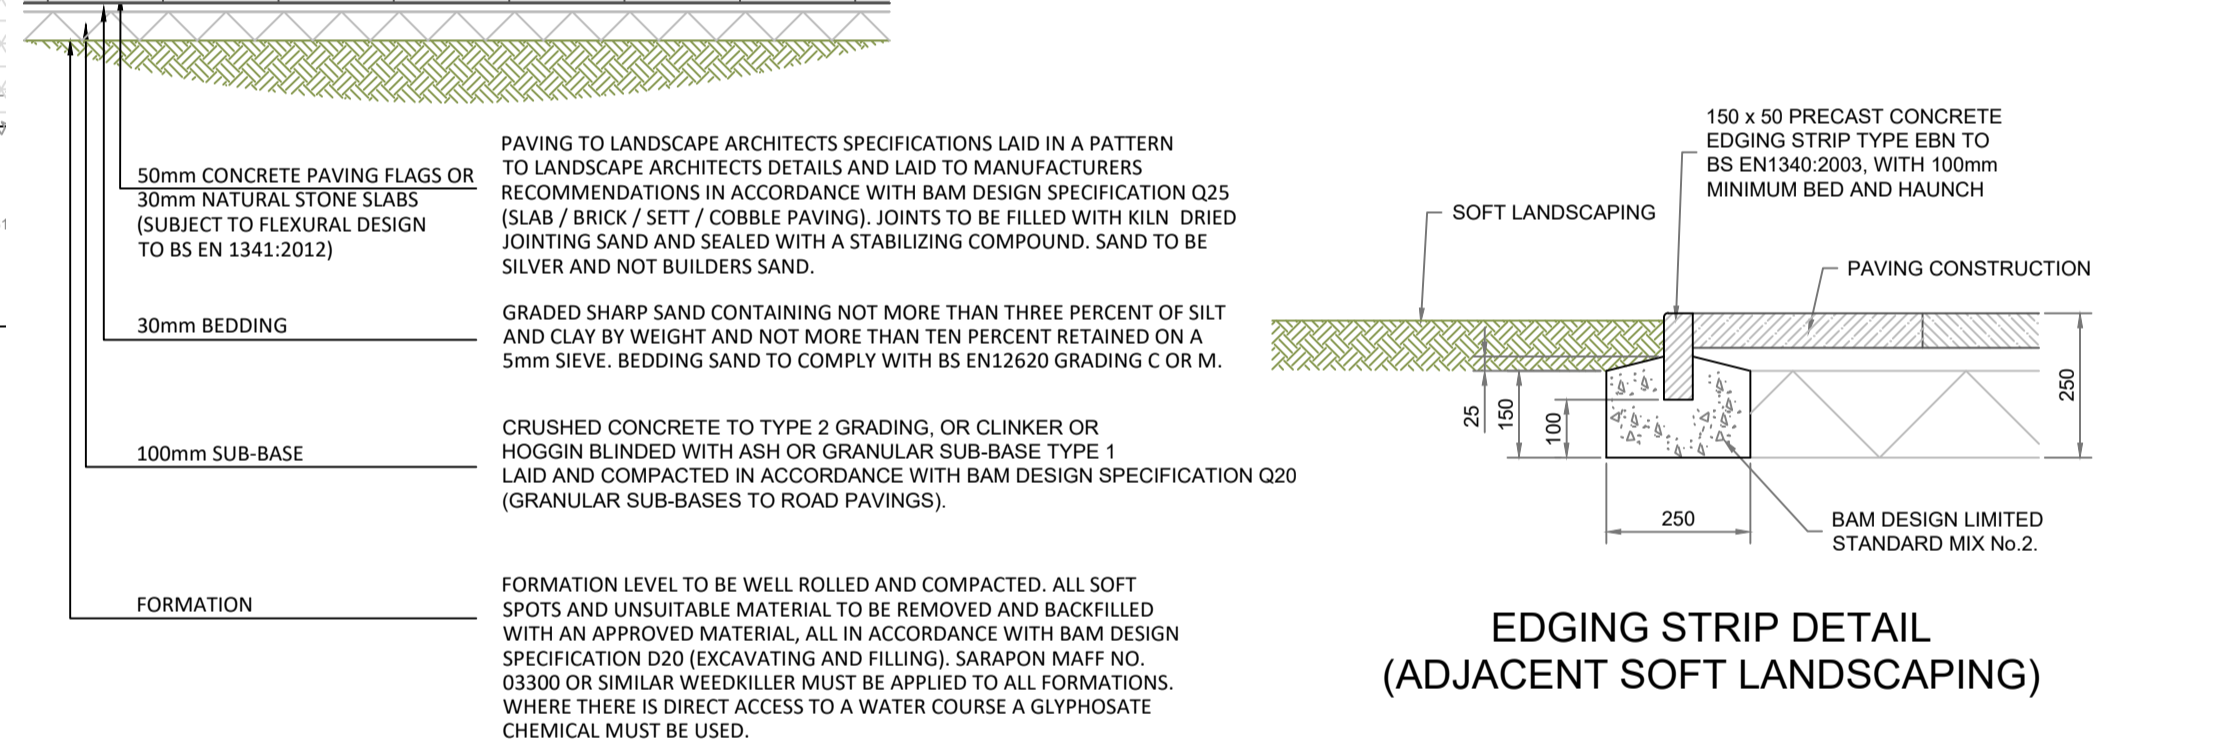

FLEXIBLE PAVING SLAB FOOTPATH CONSTRUCTION (TYPE FS5)

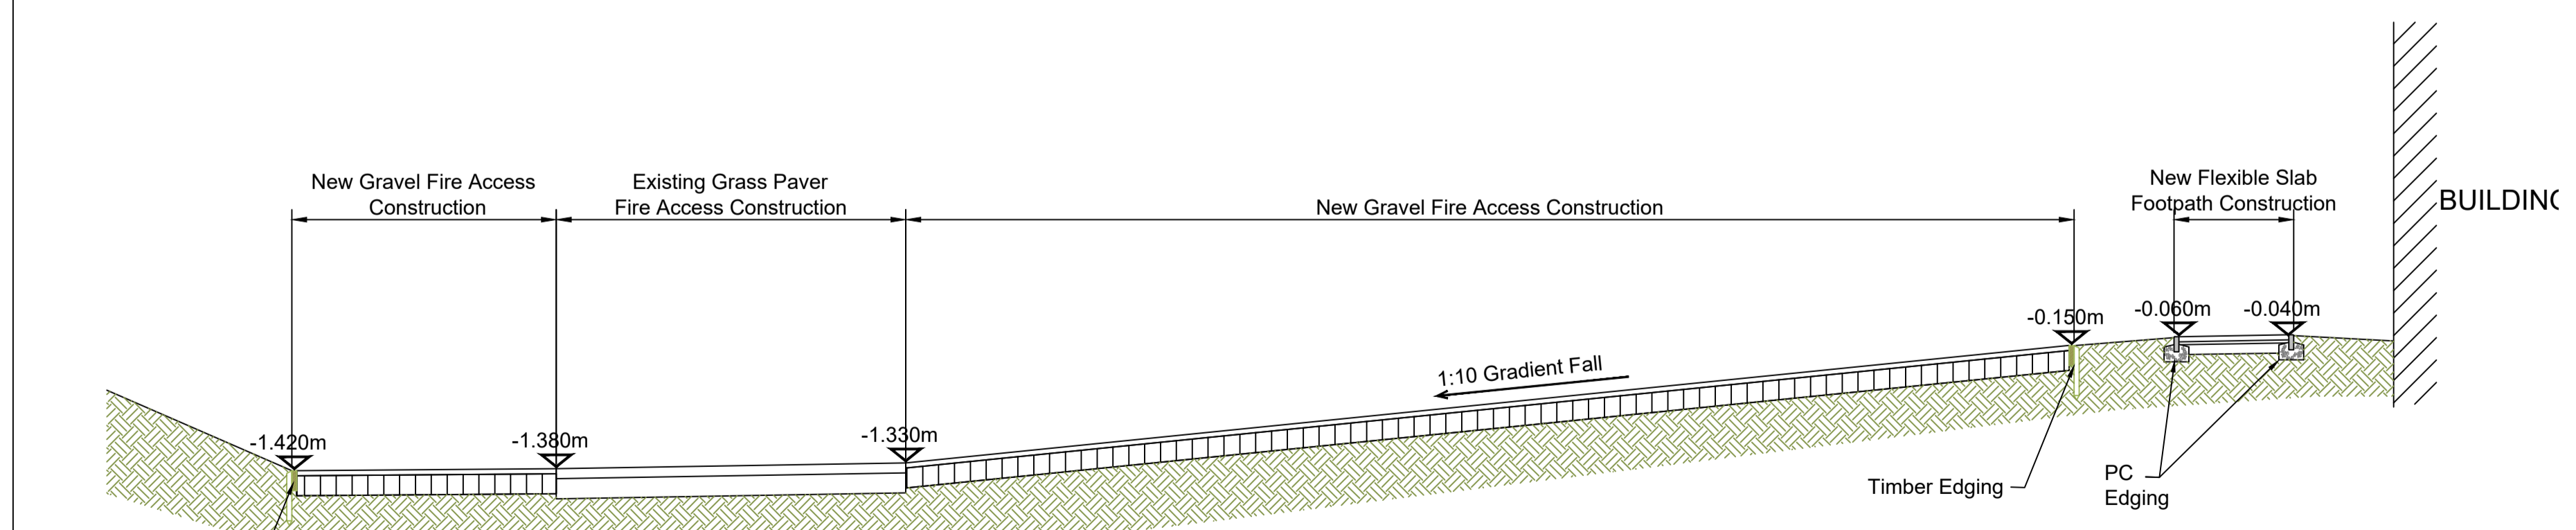

rev	by	chkd	date	description
C01	NDS	SP	10.05.22	Issued for Construction
P01	NDS	SP	10.05.22	Issued for Information

bam
 BAM Design
 An operating company of
 BAM Construct UK Ltd
 Architecture
 Interior Design
 3D Visualisation
 Feasibility Studies
 Structural Engineering
 Environmental Services
 Building Information Modelling

Centurium Business Park
 Griffins Way, St Albans
 Hertfordshire, AL1 2RD
 01727 864200
 design@bam.co.uk
 www.bam.co.uk

project CAMDEN AND ISLINGTON HOSPITAL MENTAL HEALTH FACILITY
 title EXTERNAL WORKS - HIGH WEST GATE TEMP FIRE TENDER TURNING AREA
 FOR CONSTRUCTION

scale AS SHOWN@ A1
 date 10.05.22
 project code CIOBC-BMD-XX-XX-DR-S-20201
 originator volume level type code number rev
 NDS BAM job no. 5089
 SP checked
 D4
 C01