

The use of this data by the recipient acts as an agreement of the following statements. Do not use this data if you do not agree with any of the following statements:-



Ryder Architecture has co-ordinated relevant information received from third parties, but are not responsible for the content of the information received from others.

The controlled version of this drawing should be viewed in DWF or PDF format not DWG or other formats. All prints of this drawing must be made in full colour.

Where this drawing has been based upon Ordnance Survey data, it has been reproduced under the terms of Ryder Licence No. 100000144. Reproduction of this drawing in whole or in part is prohibited without the prior permission of Ordnance Survey.

Do not scale the drawing. Use figured dimensions in all cases. Check all dimensions on site. Report any discrepancies in writing to Ryder before proceeding.

Scale Bar (m)

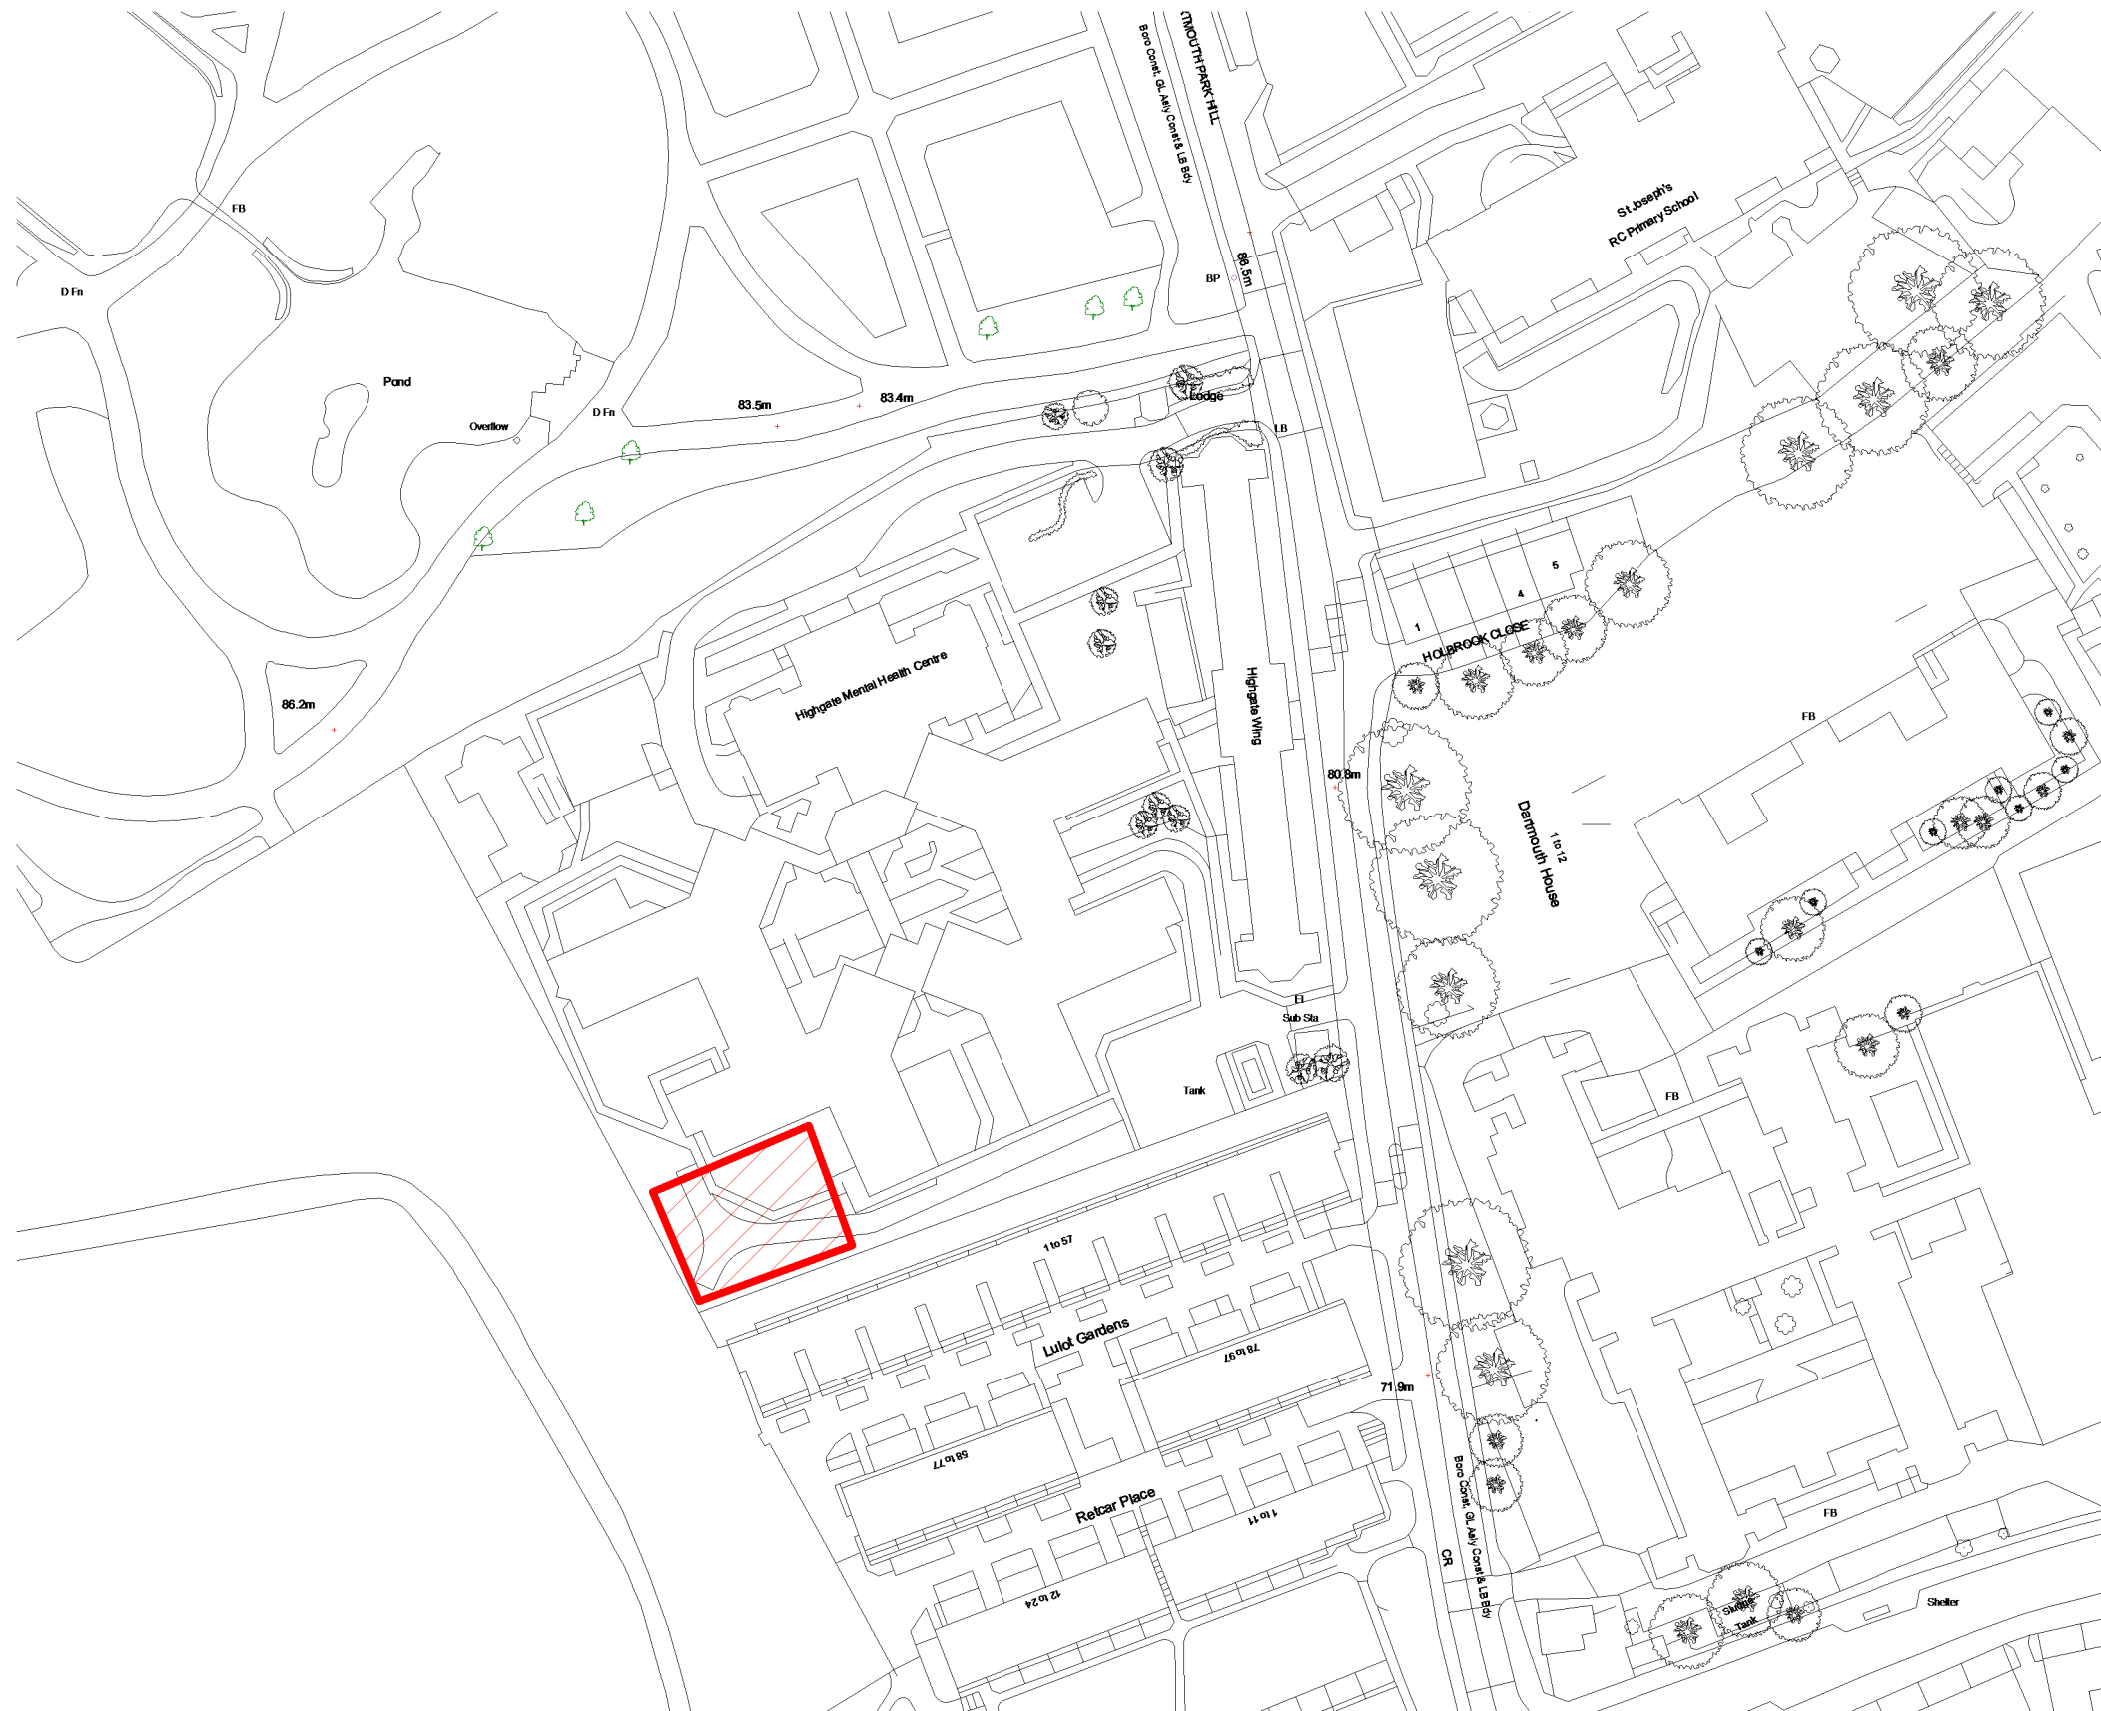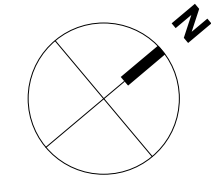

C1	First Issue	SPE	TRI	29/04/20
----	-------------	-----	-----	----------

Rev	Description	Drawn	Checked	Date
-----	-------------	-------	---------	------

Suitability
FOR PLANNING

Project
Camden and Islington NHS Foundation
Highgate Mental Health Centre
N19 5NX
Drawing
Site Welfare Facilities

Drawing Number	Origin	Zone	Level	Type	Role	Number
HMHCW-RYD-00	-00	-DR	-A	-1001		
Project Number	Scale at A3	Status	Revision			
10180:00	1 : 1250	C1				