


Notes: DO NOT SCALE FROM THIS DRAWING.  
USE FIGURED DIMENSIONS ONLY. ANY DISCREPANCIES ARE TO BE REPORTED TO ATELIER WEST IMMEDIATELY.  
FIGURED DIMENSIONS NOTED AS 'SITE' ARE TO BE CHECKED AND CONFIRMED BEFORE EXECUTION OF THE WORKS ON SITE.  
ALL FIGURED DIMENSIONS ARE TO BE VERIFIED ON SITE BEFORE ANY WORK IS PUT IN HAND

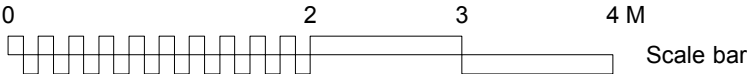

Rev. Comments

**PLANNING**

Project **21 DELANCEY STREET • CAMDEN • LONDON • NW1 7NP**


Drawing Title **EXISTING BASEMENT PLAN**

Dwg No. **504/001** Revision

Scale **1:50 @ A3** Date **NOVEMBER 2021** Drawn by **TW**

**ATELIER**west

126-128 New Kings Road / London / SW6 4LZ  
info@atelierwest.co.uk / atelierwest.co.uk 0203 587 7227

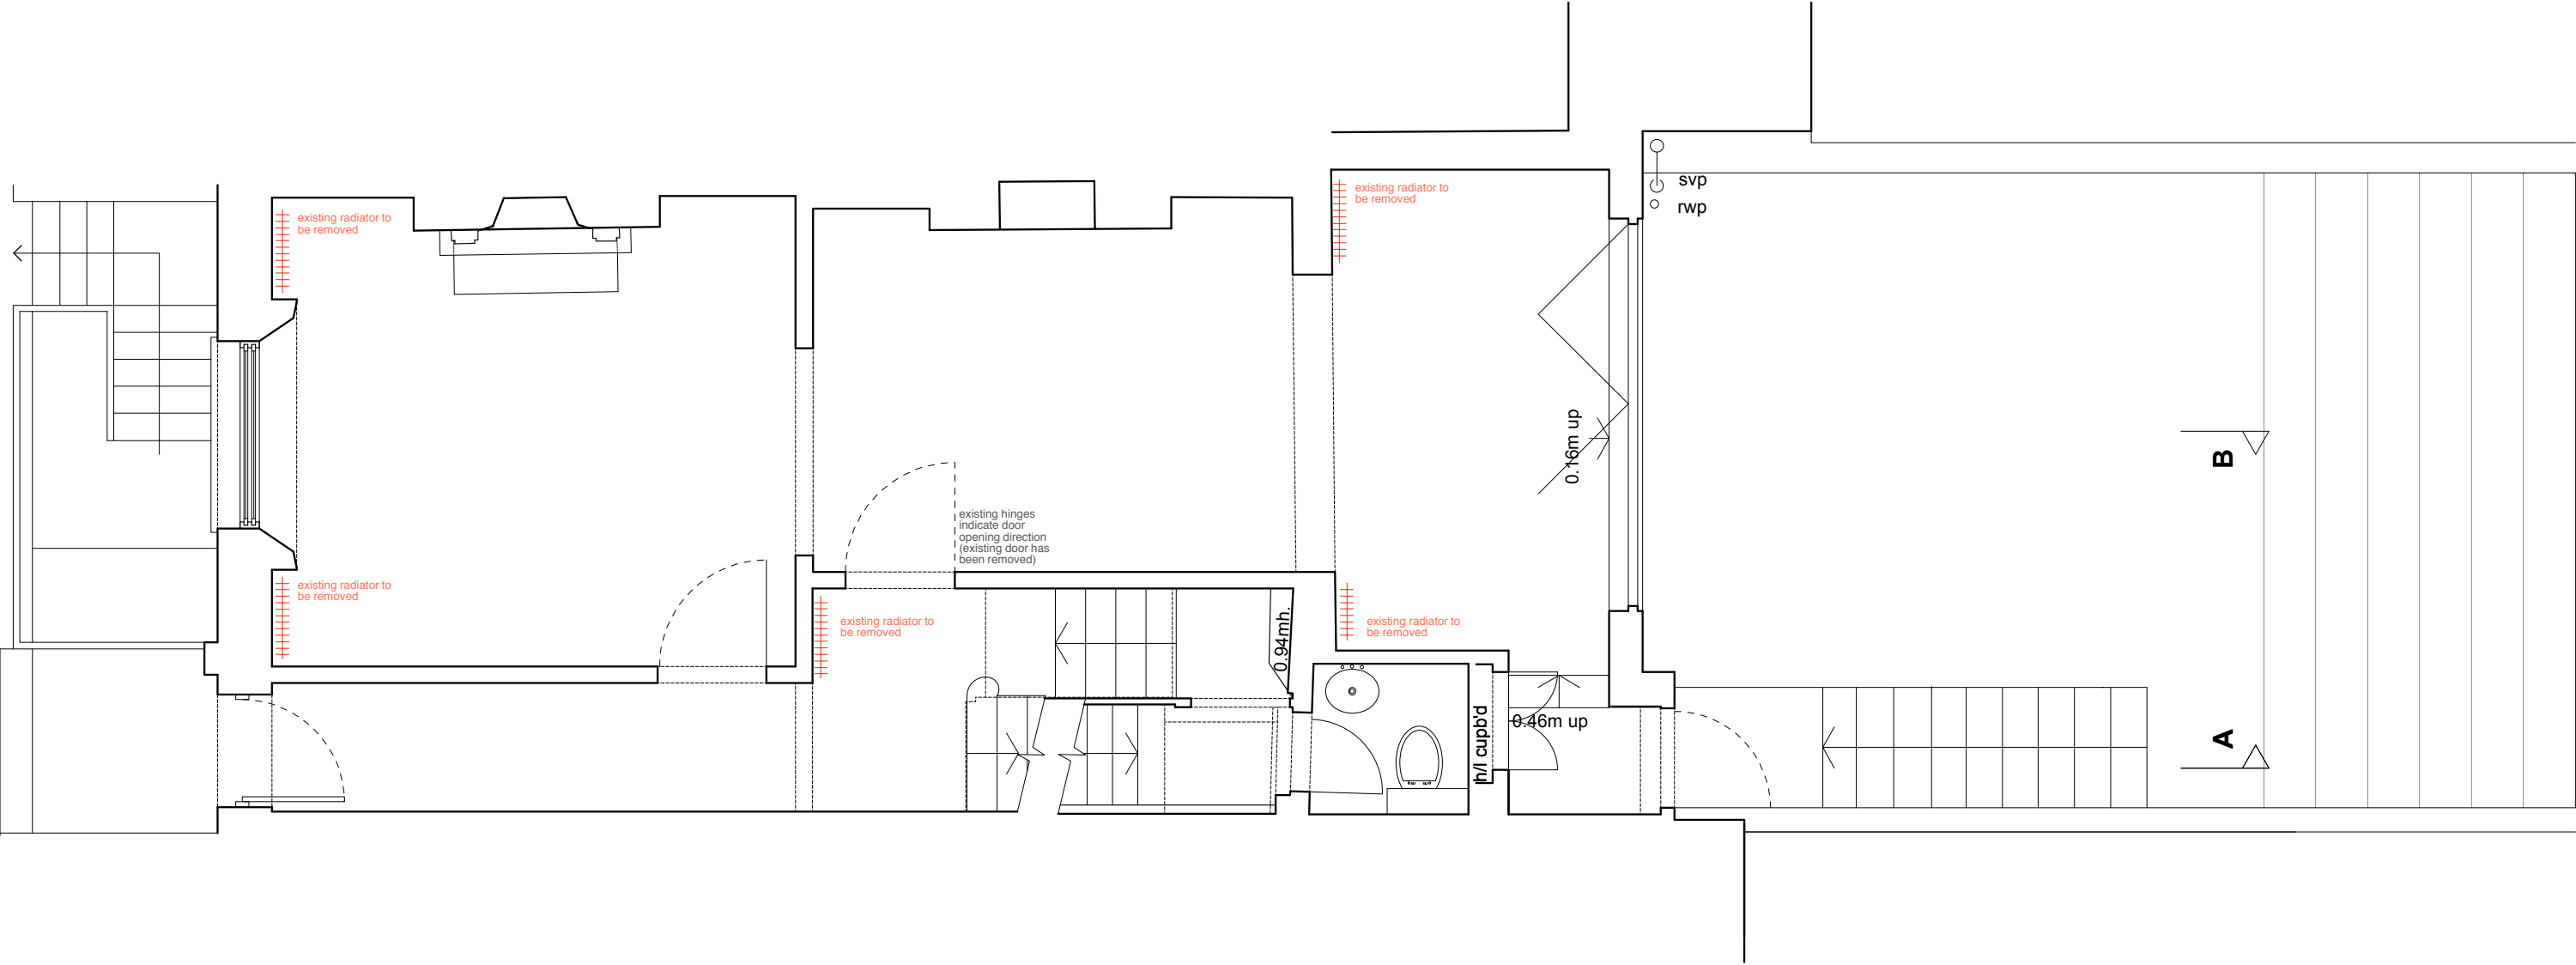

Notes: DO NOT SCALE FROM THIS DRAWING.  
USE FIGURED DIMENSIONS ONLY. ANY DISCREPANCIES ARE TO BE REPORTED TO ATELIER WEST IMMEDIATELY.  
FIGURED DIMENSIONS NOTED AS 'SITE' ARE TO BE CHECKED AND CONFIRMED BEFORE EXECUTION OF THE WORKS ON SITE.  
ALL FIGURED DIMENSIONS ARE TO BE VERIFIED ON SITE BEFORE ANY WORK IS PUT IN HAND



Rev. Comments

**PLANNING**

Project **21 DELANCEY STREET • CAMDEN • LONDON • NW1 7NP**

Drawing Title **EXISTING GROUND FLOOR PLAN**

Dwg No. **504/002**

Scale **1:50 @ A3**

Revision


Date **NOVEMBER 2021**

Drawn by **TW**

**ATELIER**west

126-128 New Kings Road / London / SW6 4LZ  
info@atelierwest.co.uk / atelierwest.co.uk


0203 587 7227

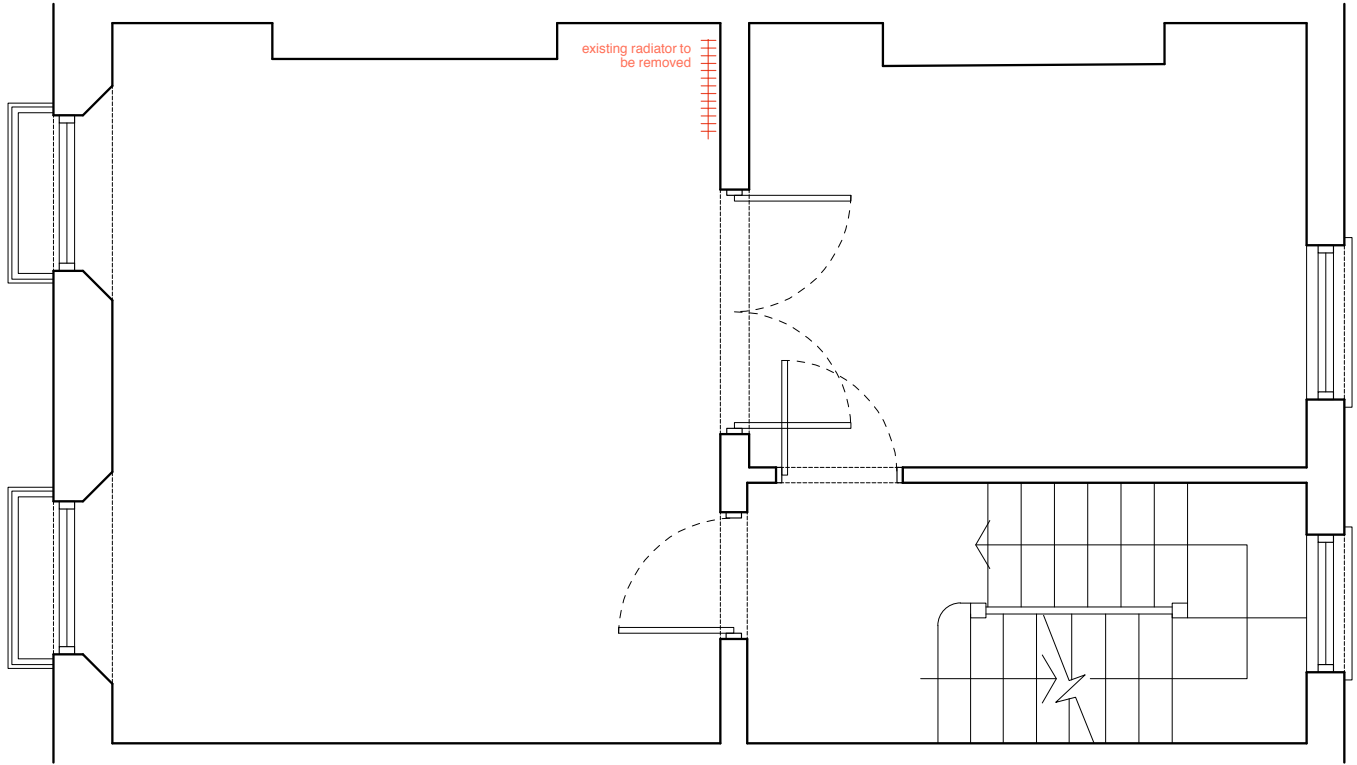

B

A

Notes: DO NOT SCALE FROM THIS DRAWING.  
USE FIGURED DIMENSIONS ONLY. ANY DISCREPANCIES ARE TO BE REPORTED TO ATELIER WEST IMMEDIATELY.  
FIGURED DIMENSIONS NOTED AS 'SITE' ARE TO BE CHECKED AND CONFIRMED BEFORE EXECUTION OF THE WORKS ON SITE.  
ALL FIGURED DIMENSIONS ARE TO BE VERIFIED ON SITE BEFORE ANY WORK IS PUT IN HAND

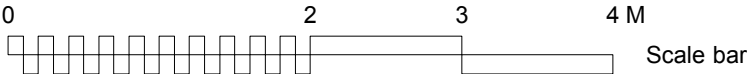

Rev. Comments

**PLANNING**

Project **21 DELANCEY STREET • CAMDEN • LONDON • NW1 7NP**

Drawing Title **EXISTING FIRST FLOOR PLAN**


Dwg No. **504/003** Revision

Scale **1:50 @ A3** Date **NOVEMBER 2021** Drawn by **TW**

**ATELIER**west

126-128 New Kings Road / London / SW6 4LZ  
info@atelierwest.co.uk / atelierwest.co.uk


0203 587 7227

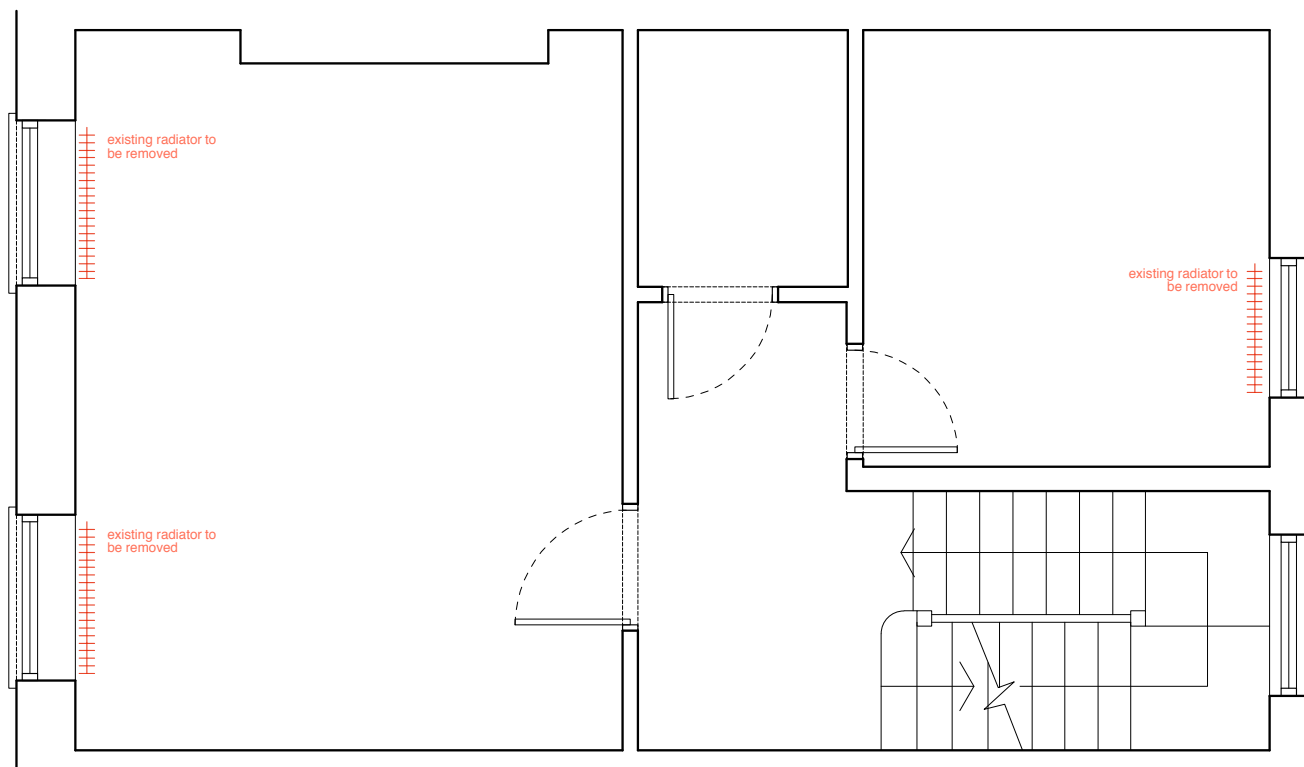

B

A

Notes: DO NOT SCALE FROM THIS DRAWING.  
USE FIGURED DIMENSIONS ONLY. ANY DISCREPANCIES ARE TO BE REPORTED TO ATELIER WEST IMMEDIATELY.  
FIGURED DIMENSIONS NOTED AS 'SITE' ARE TO BE CHECKED AND CONFIRMED BEFORE EXECUTION OF THE WORKS ON SITE.  
ALL FIGURED DIMENSIONS ARE TO BE VERIFIED ON SITE BEFORE ANY WORK IS PUT IN HAND

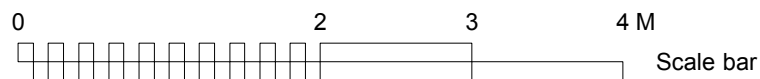

Rev. Comments

**PLANNING**

Project **21 DELANCEY STREET • CAMDEN • LONDON • NW1 7NP**

Drawing Title **EXISTING SECOND FLOOR PLAN**

Dwg No. **504/004**

Scale **1:50 @ A3**

Revision


Date **NOVEMBER 2021**

Drawn by **TW**

**ATELIER**west

126-128 New Kings Road / London / SW6 4LZ  
info@atelierwest.co.uk / atelierwest.co.uk


0203 587 7227

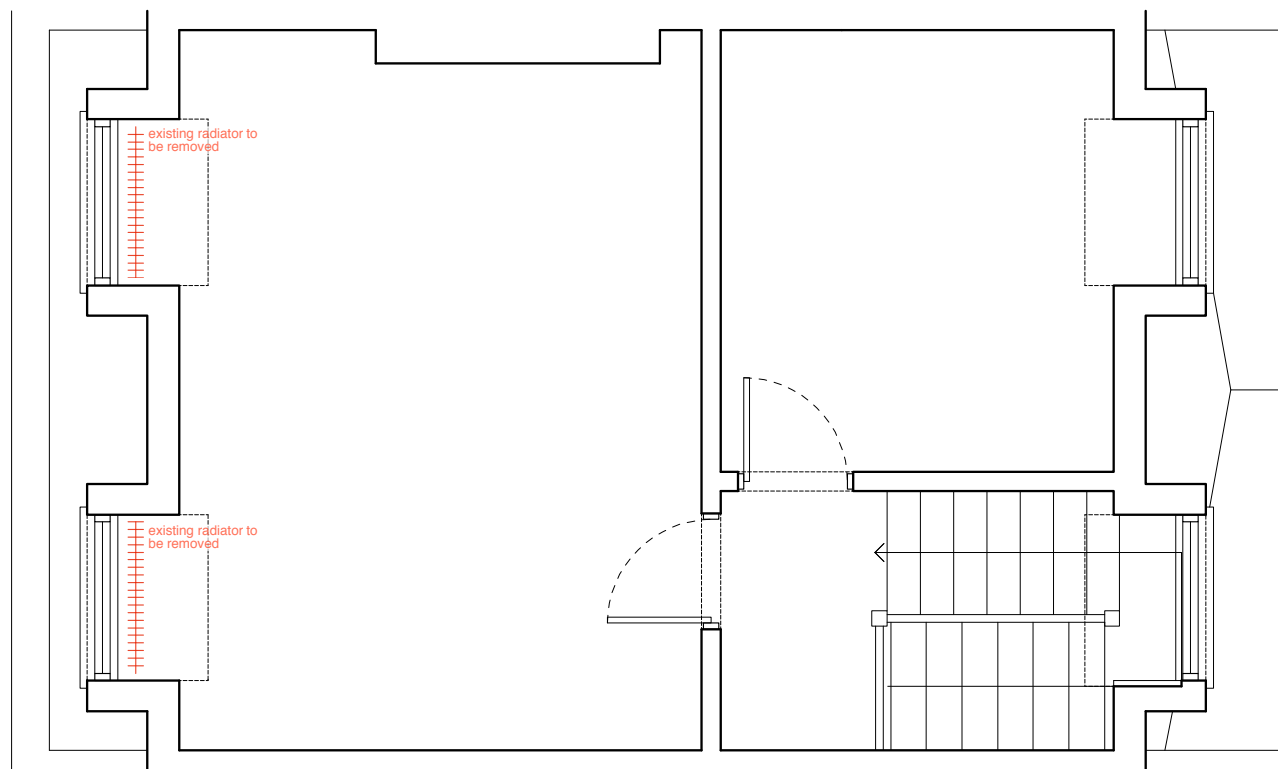

B

A

Notes: DO NOT SCALE FROM THIS DRAWING.  
USE FIGURED DIMENSIONS ONLY. ANY DISCREPANCIES ARE TO BE REPORTED TO ATELIER WEST IMMEDIATELY.  
FIGURED DIMENSIONS NOTED AS 'SITE' ARE TO BE CHECKED AND CONFIRMED BEFORE EXECUTION OF THE WORKS ON SITE.  
ALL FIGURED DIMENSIONS ARE TO BE VERIFIED ON SITE BEFORE ANY WORK IS PUT IN HAND

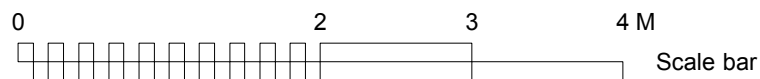

Rev. Comments

**PLANNING**

Project **21 DELANCEY STREET • CAMDEN • LONDON • NW1 7NP**

Drawing Title **EXISTING THIRD FLOOR PLAN**

Dwg No. **504/005** Revision

Scale **1:50 @ A3** Date **NOVEMBER 2021** Drawn by **TW**

**ATELIER**west

126-128 New Kings Road / London / SW6 4LZ  
info@atelierwest.co.uk / atelierwest.co.uk

0203 587 7227

elevation continued on seperate page




FRONT ELEVATION



REAR ELEVATION

Notes: DO NOT SCALE FROM THIS DRAWING.  
USE FIGURED DIMENSIONS ONLY. ANY DISCREPANCIES ARE TO BE REPORTED TO ATELIER WEST IMMEDIATELY.  
FIGURED DIMENSIONS NOTED AS "SITE" ARE TO BE CHECKED AND CONFIRMED BEFORE EXECUTION OF THE WORKS ON SITE.  
ALL FIGURED DIMENSIONS ARE TO BE VERIFIED ON SITE BEFORE ANY WORK IS PUT IN HAND

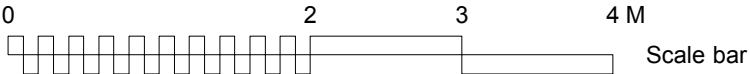

Rev. Comments

**PLANNING**

Project **21 DELANCEY STREET • CAMDEN • LONDON • NW1 7NP**  
Drawing Title **EXISTING FRONT AND REAR ELEVATIONS (LOWER)**  
Dwg No. **504/006** Revision  
Scale **1:50 @ A3** Date **NOVEMBER 2021** Drawn by **TW**

**ATELIER**west

126-128 New Kings Road / London / SW6 4LZ  
info@atelierwest.co.uk / atelierwest.co.uk 0203 587 7227




FRONT ELEVATION



REAR ELEVATION

Notes: DO NOT SCALE FROM THIS DRAWING.  
USE FIGURED DIMENSIONS ONLY. ANY DISCREPANCIES ARE TO BE REPORTED TO ATELIER WEST IMMEDIATELY.  
FIGURED DIMENSIONS NOTED AS 'SITE' ARE TO BE CHECKED AND CONFIRMED BEFORE EXECUTION OF THE WORKS ON SITE.  
ALL FIGURED DIMENSIONS ARE TO BE VERIFIED ON SITE BEFORE ANY WORK IS PUT IN HAND

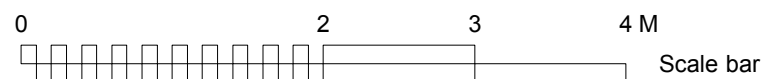

Rev. Comments

**PLANNING**

Project **21 DELANCEY STREET • CAMDEN • LONDON • NW1 7NP**  
Drawing Title **EXISTING FRONT AND REAR ELEVATIONS (UPPER)**  
Dwg No. **504/007** Revision  
Scale **1:50 @ A3** Date **NOVEMBER 2021** Drawn by **TW**

**ATELIER**west  
126-128 New Kings Road / London / SW6 4LZ  
info@atelierwest.co.uk / atelierwest.co.uk  
0203 587 7227


This is a detailed architectural section drawing of a building. The drawing shows a multi-story structure with various room layouts, including bedrooms, a bathroom, and a kitchen. A prominent staircase is visible, connecting different levels of the building. The drawing uses black lines on a white background to represent walls, doors, windows, and structural elements. The perspective is a cross-section, showing the internal layout and vertical circulation of the space.

## PLANNING

ATELIERwest


126-128 New Kings Road / London / SW6 4LZ  
info@atelierwest.co.uk / atelierwest.co.uk

0203 587 7227

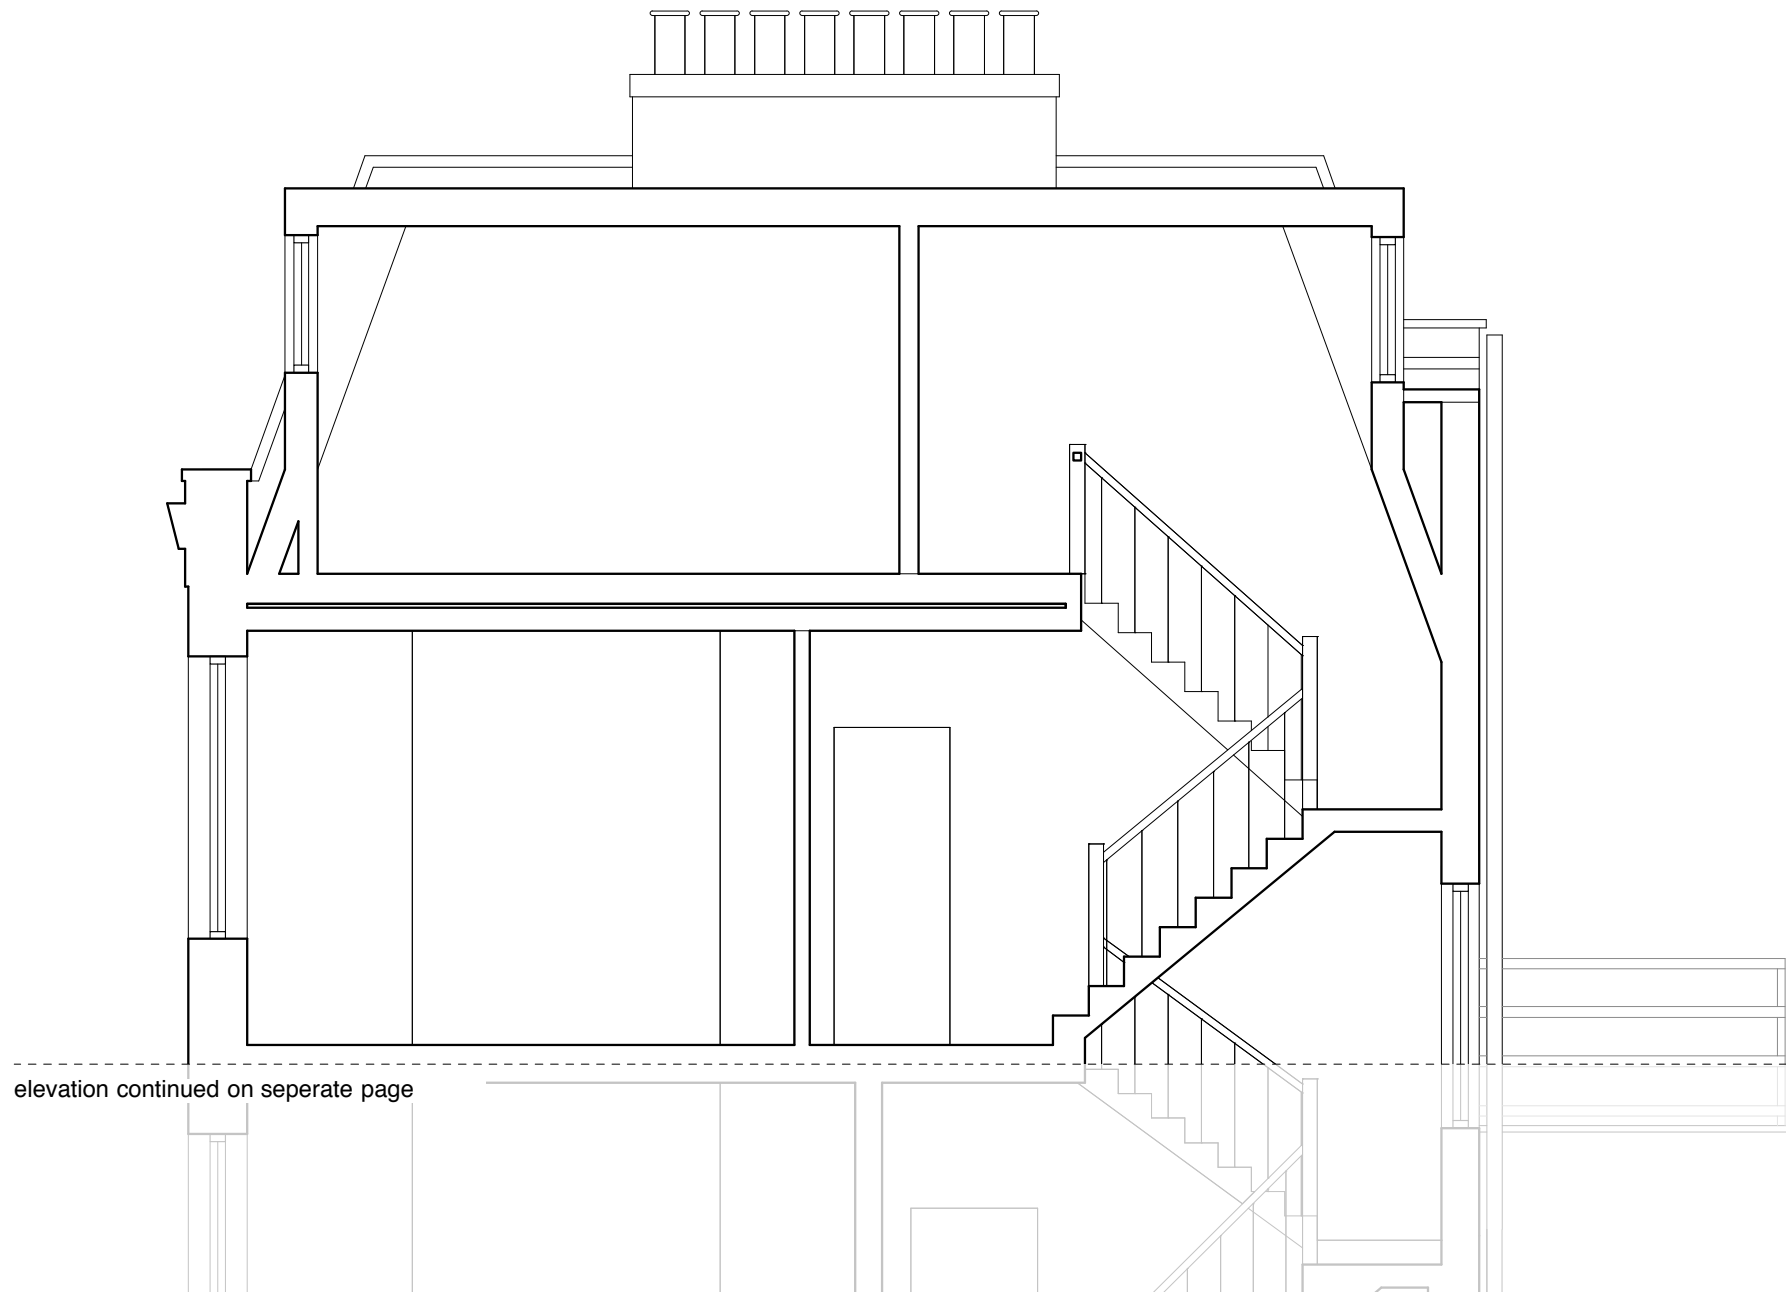

elevation continued on separte page

Notes: DO NOT SCALE FROM THIS DRAWING.  
USE FIGURED DIMENSIONS ONLY. ANY DISCREPANCIES ARE TO BE REPORTED TO ATELIER WEST IMMEDIATELY.  
FIGURED DIMENSIONS NOTED AS "SITE" ARE TO BE CHECKED AND CONFIRMED BEFORE EXECUTION OF THE WORKS ON SITE.  
ALL FIGURED DIMENSIONS ARE TO BE VERIFIED ON SITE BEFORE ANY WORK IS PUT IN HAND

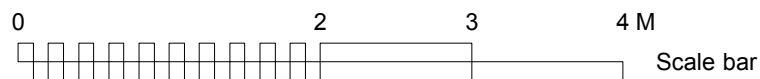

Rev. Comments

**PLANNING**


Project **21 DELANCEY STREET • CAMDEN • LONDON • NW1 7NP**  
Drawing Title **EXISTING SECTION A (UPPER)**  
Dwg No. **504/009** Revision  
Scale **1:50 @ A3** Date **NOVEMBER 2021** Drawn by **TW**

**ATELIER**west


126-128 New Kings Road / London / SW6 4LZ  
info@atelierwest.co.uk / atelierwest.co.uk

0203 587 7227

elevation continued on seperate page

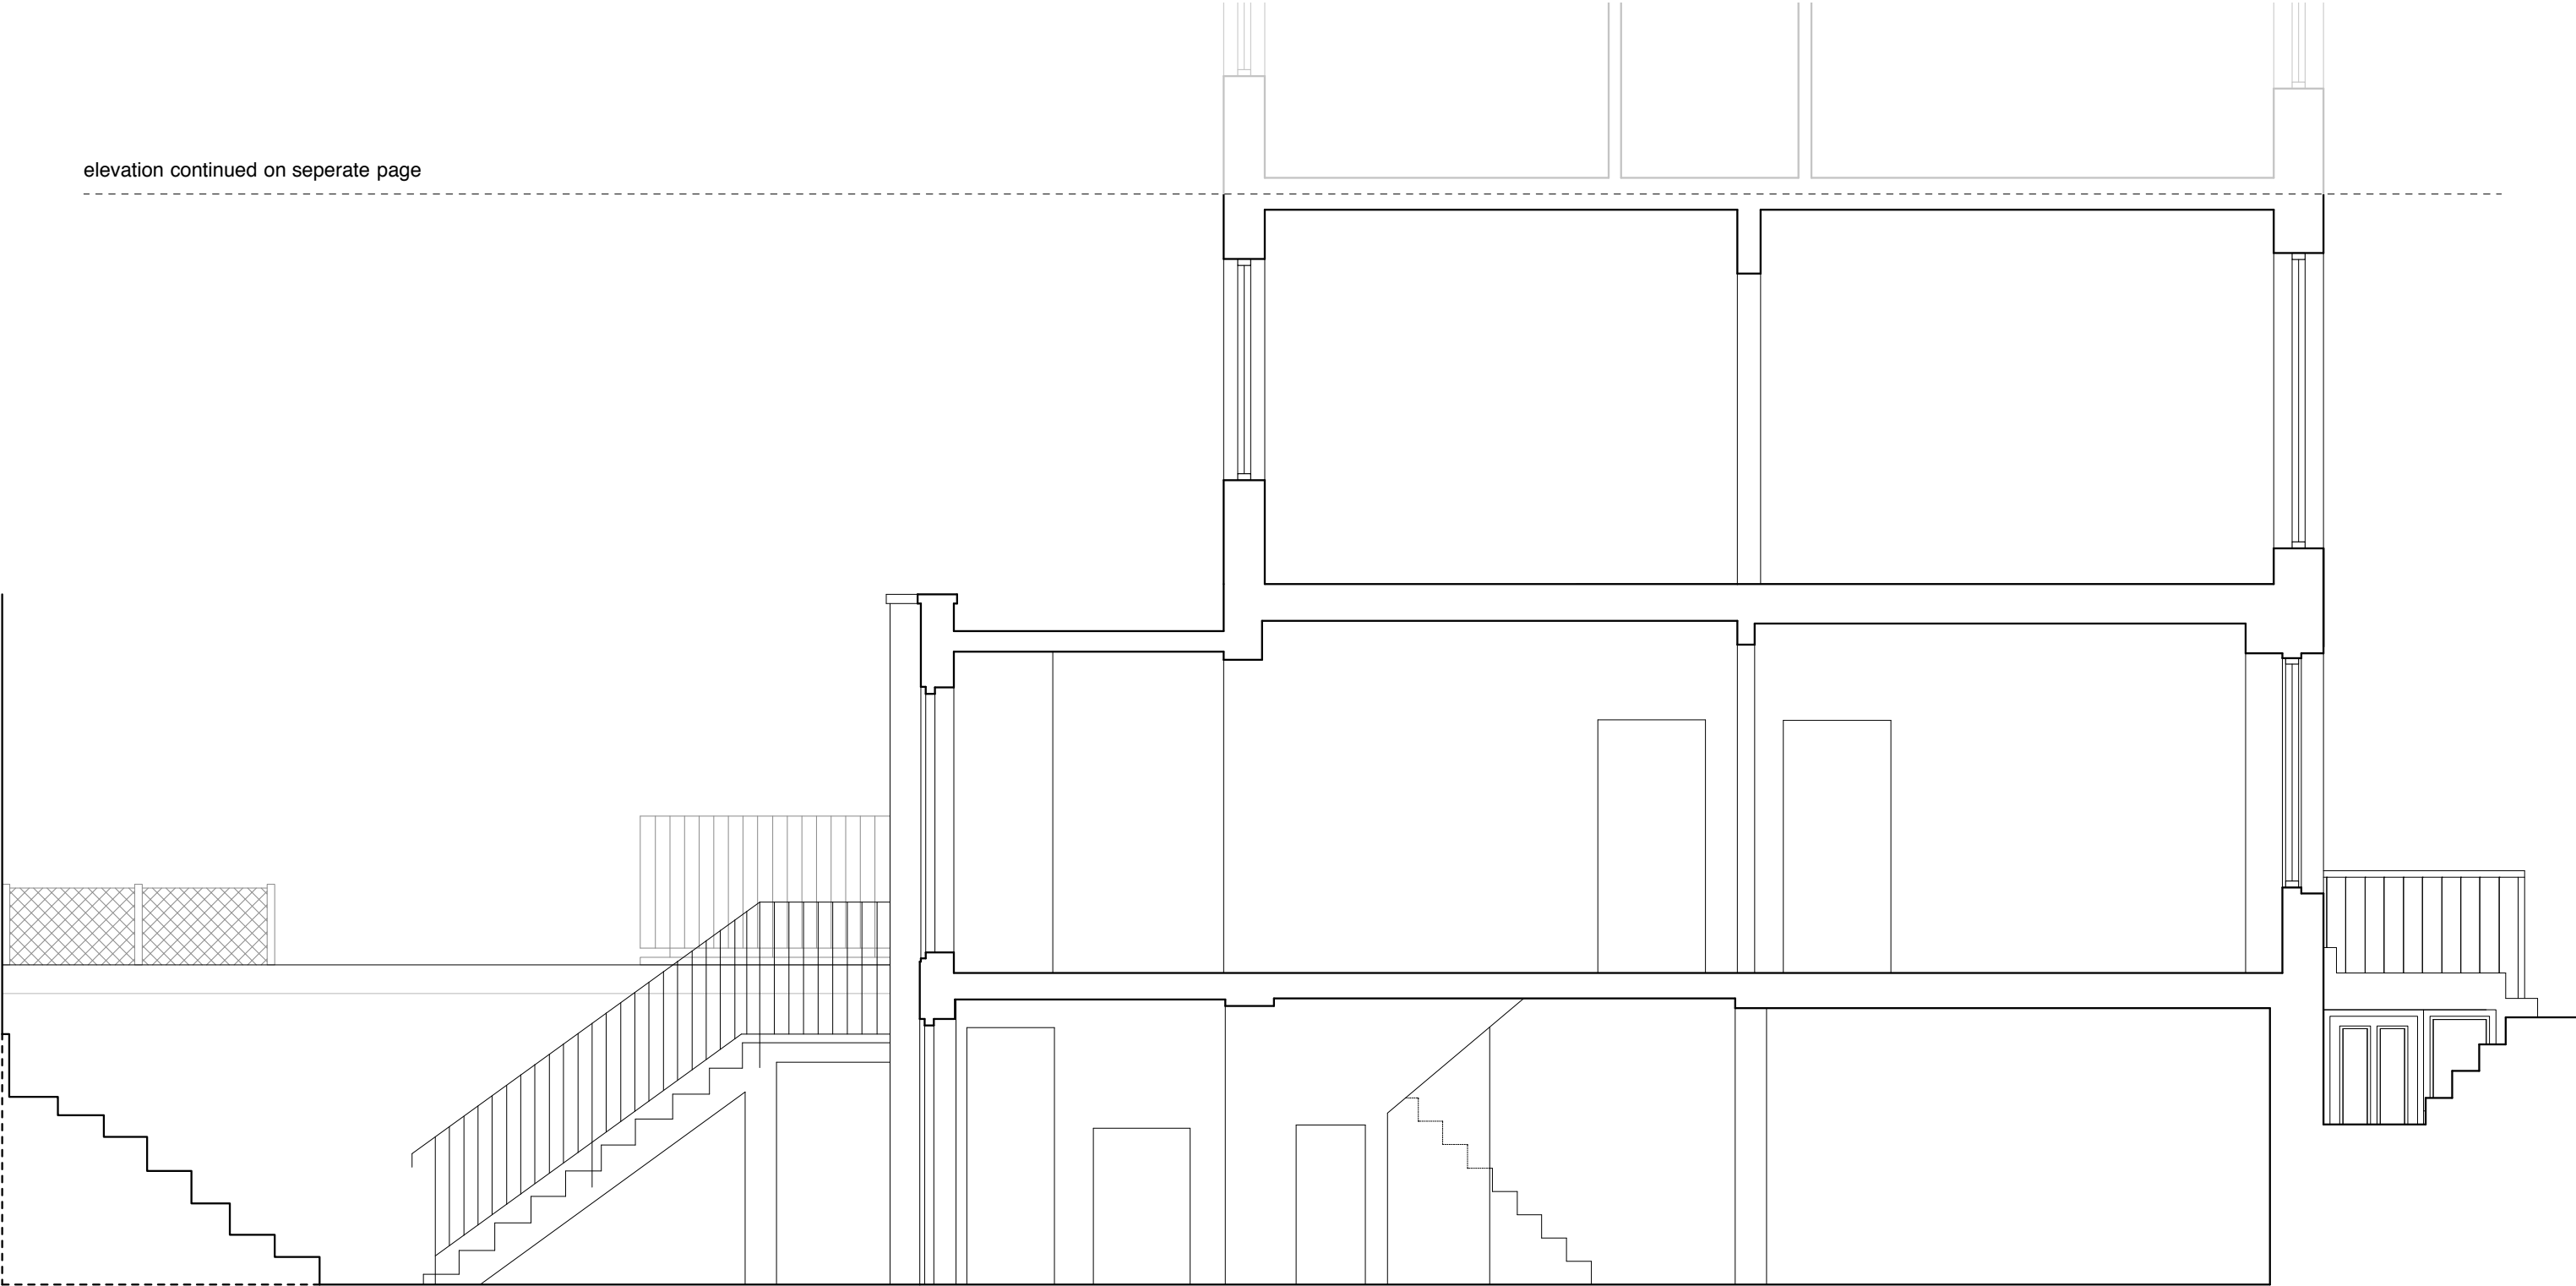

Notes: DO NOT SCALE FROM THIS DRAWING.  
USE FIGURED DIMENSIONS ONLY. ANY DISCREPANCIES ARE TO BE REPORTED TO ATELIER WEST IMMEDIATELY.  
FIGURED DIMENSIONS NOTED AS 'SITE' ARE TO BE CHECKED AND CONFIRMED BEFORE EXECUTION OF THE WORKS ON SITE.  
ALL FIGURED DIMENSIONS ARE TO BE VERIFIED ON SITE BEFORE ANY WORK IS PUT IN HAND

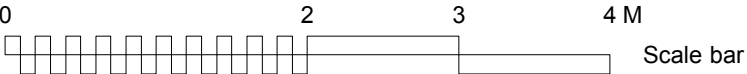


Rev. Comments

**PLANNING**

Project **21 DELANCEY STREET • CAMDEN • LONDON • NW1 7NP**  
Drawing Title **EXISTING SECTION B (LOWER)**  
Dwg No. **504/010** Revision  
Scale **1:50 @ A3** Date **NOVEMBER 2021** Drawn by **TW**

**ATELIER**west  
126-128 New Kings Road / London / SW6 4LZ  
info@atelierwest.co.uk / atelierwest.co.uk  
0203 587 7227

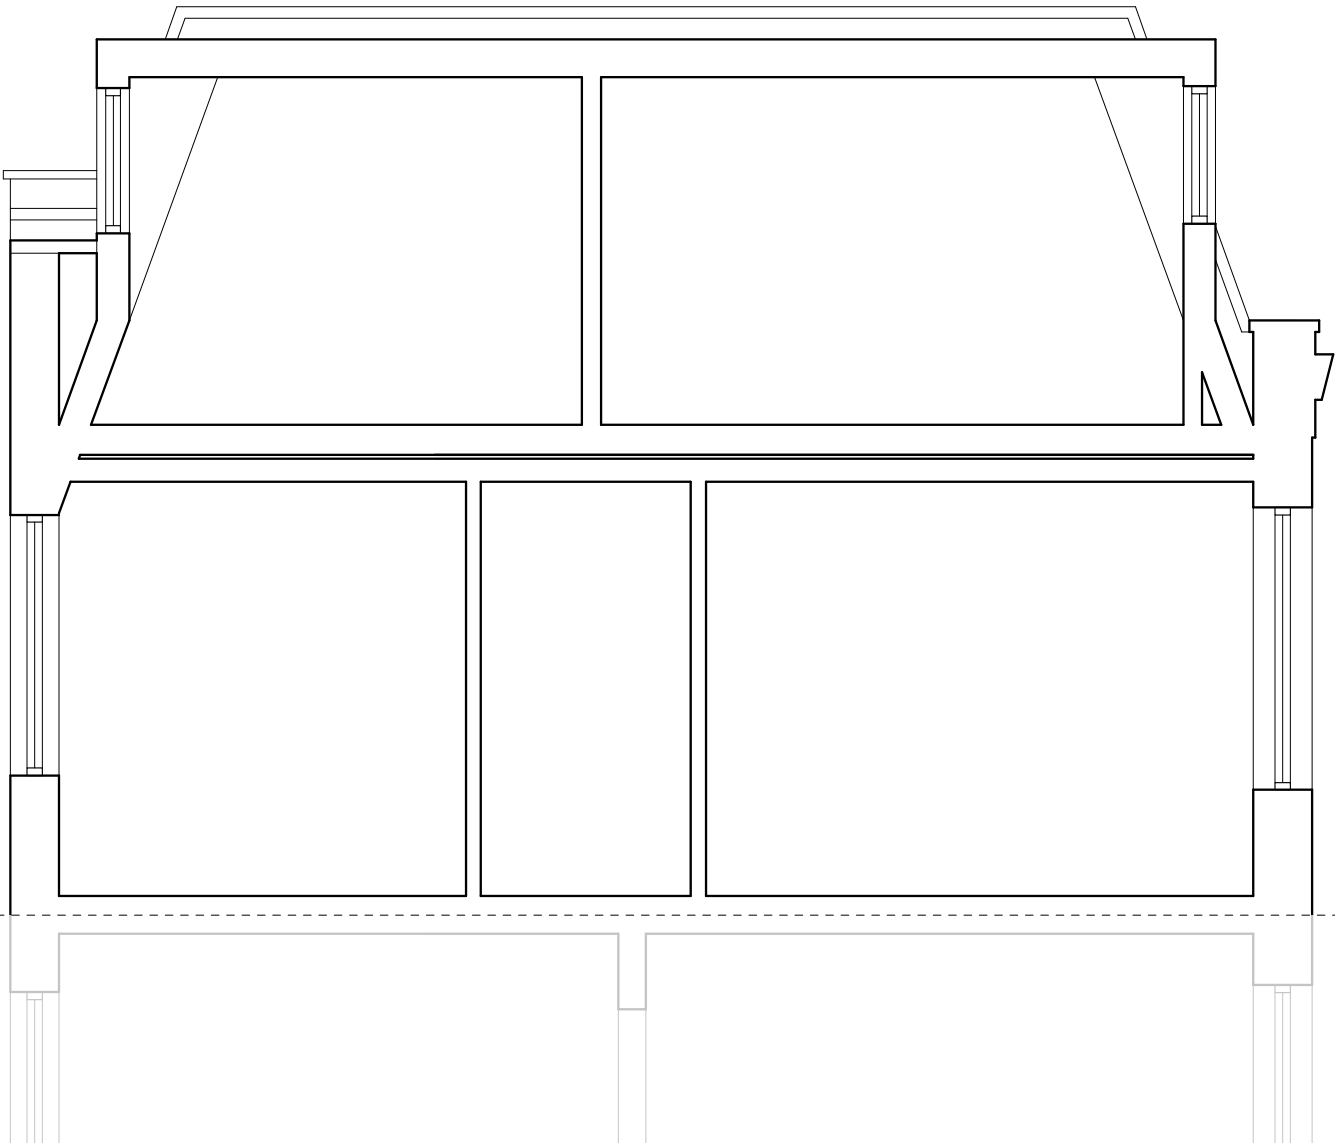

elevation continued on separate page

