


METAL STAIR STRING
TO FABRICATOR'S
DESIGN

15MM DIA BALUSTERS
TO MATCH EXISTING

HAND RAIL PROFILE
TO MATCH EXISTING

LCC001 CAST IRON
STAIR TREAD BY
BALLANTINE CASTING

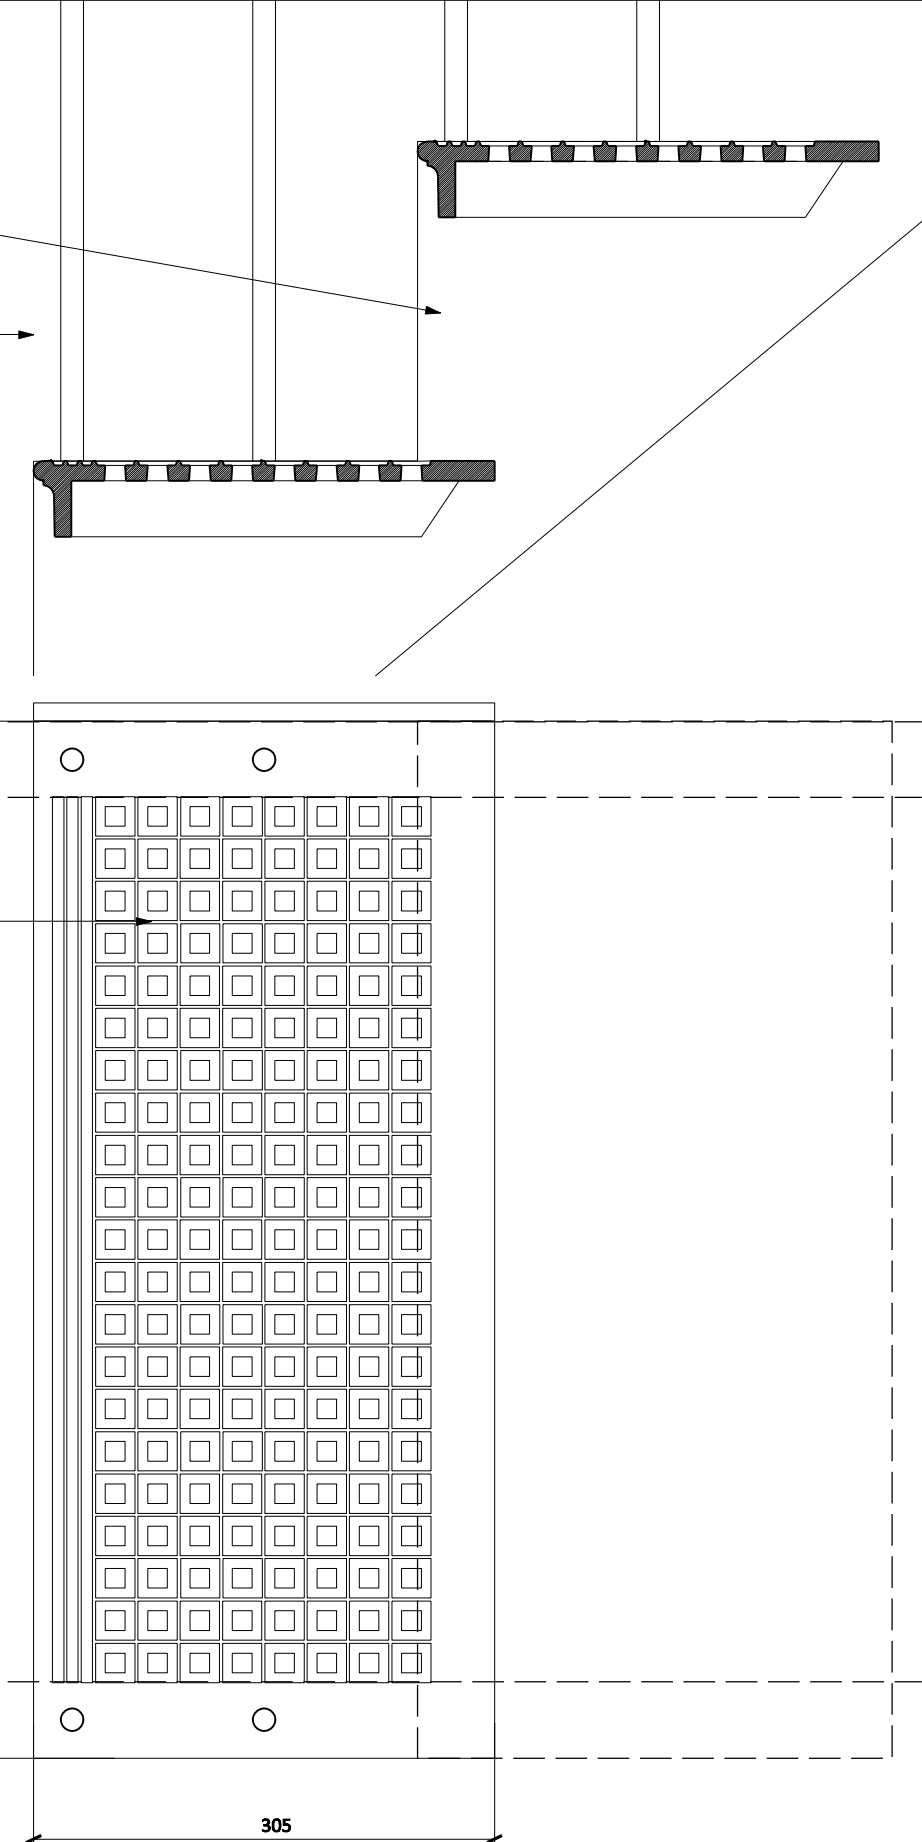

REFER ALSO TO 676 025

ALL COMPONENTS PAINTED BLACK

REVISION NOTES

DATE

JOB: 33 WILLOW ROAD
 CLIENT: JANE JOHNSON
 DRAWING: METAL STAIR & RAILINGS TO FRONT LIGHTWELL 02
 DATE: JUNE 2021

DRAWING NO: 676 026 REVISION:

STATUS: SCALE: 1:20 & 1:5 @ A3

© STUDIO 303 LTD UNIT 1A HIGHGATE BUSINESS CENTRE 33 GREENWOOD PLACE LONDON NW5 1LB

